


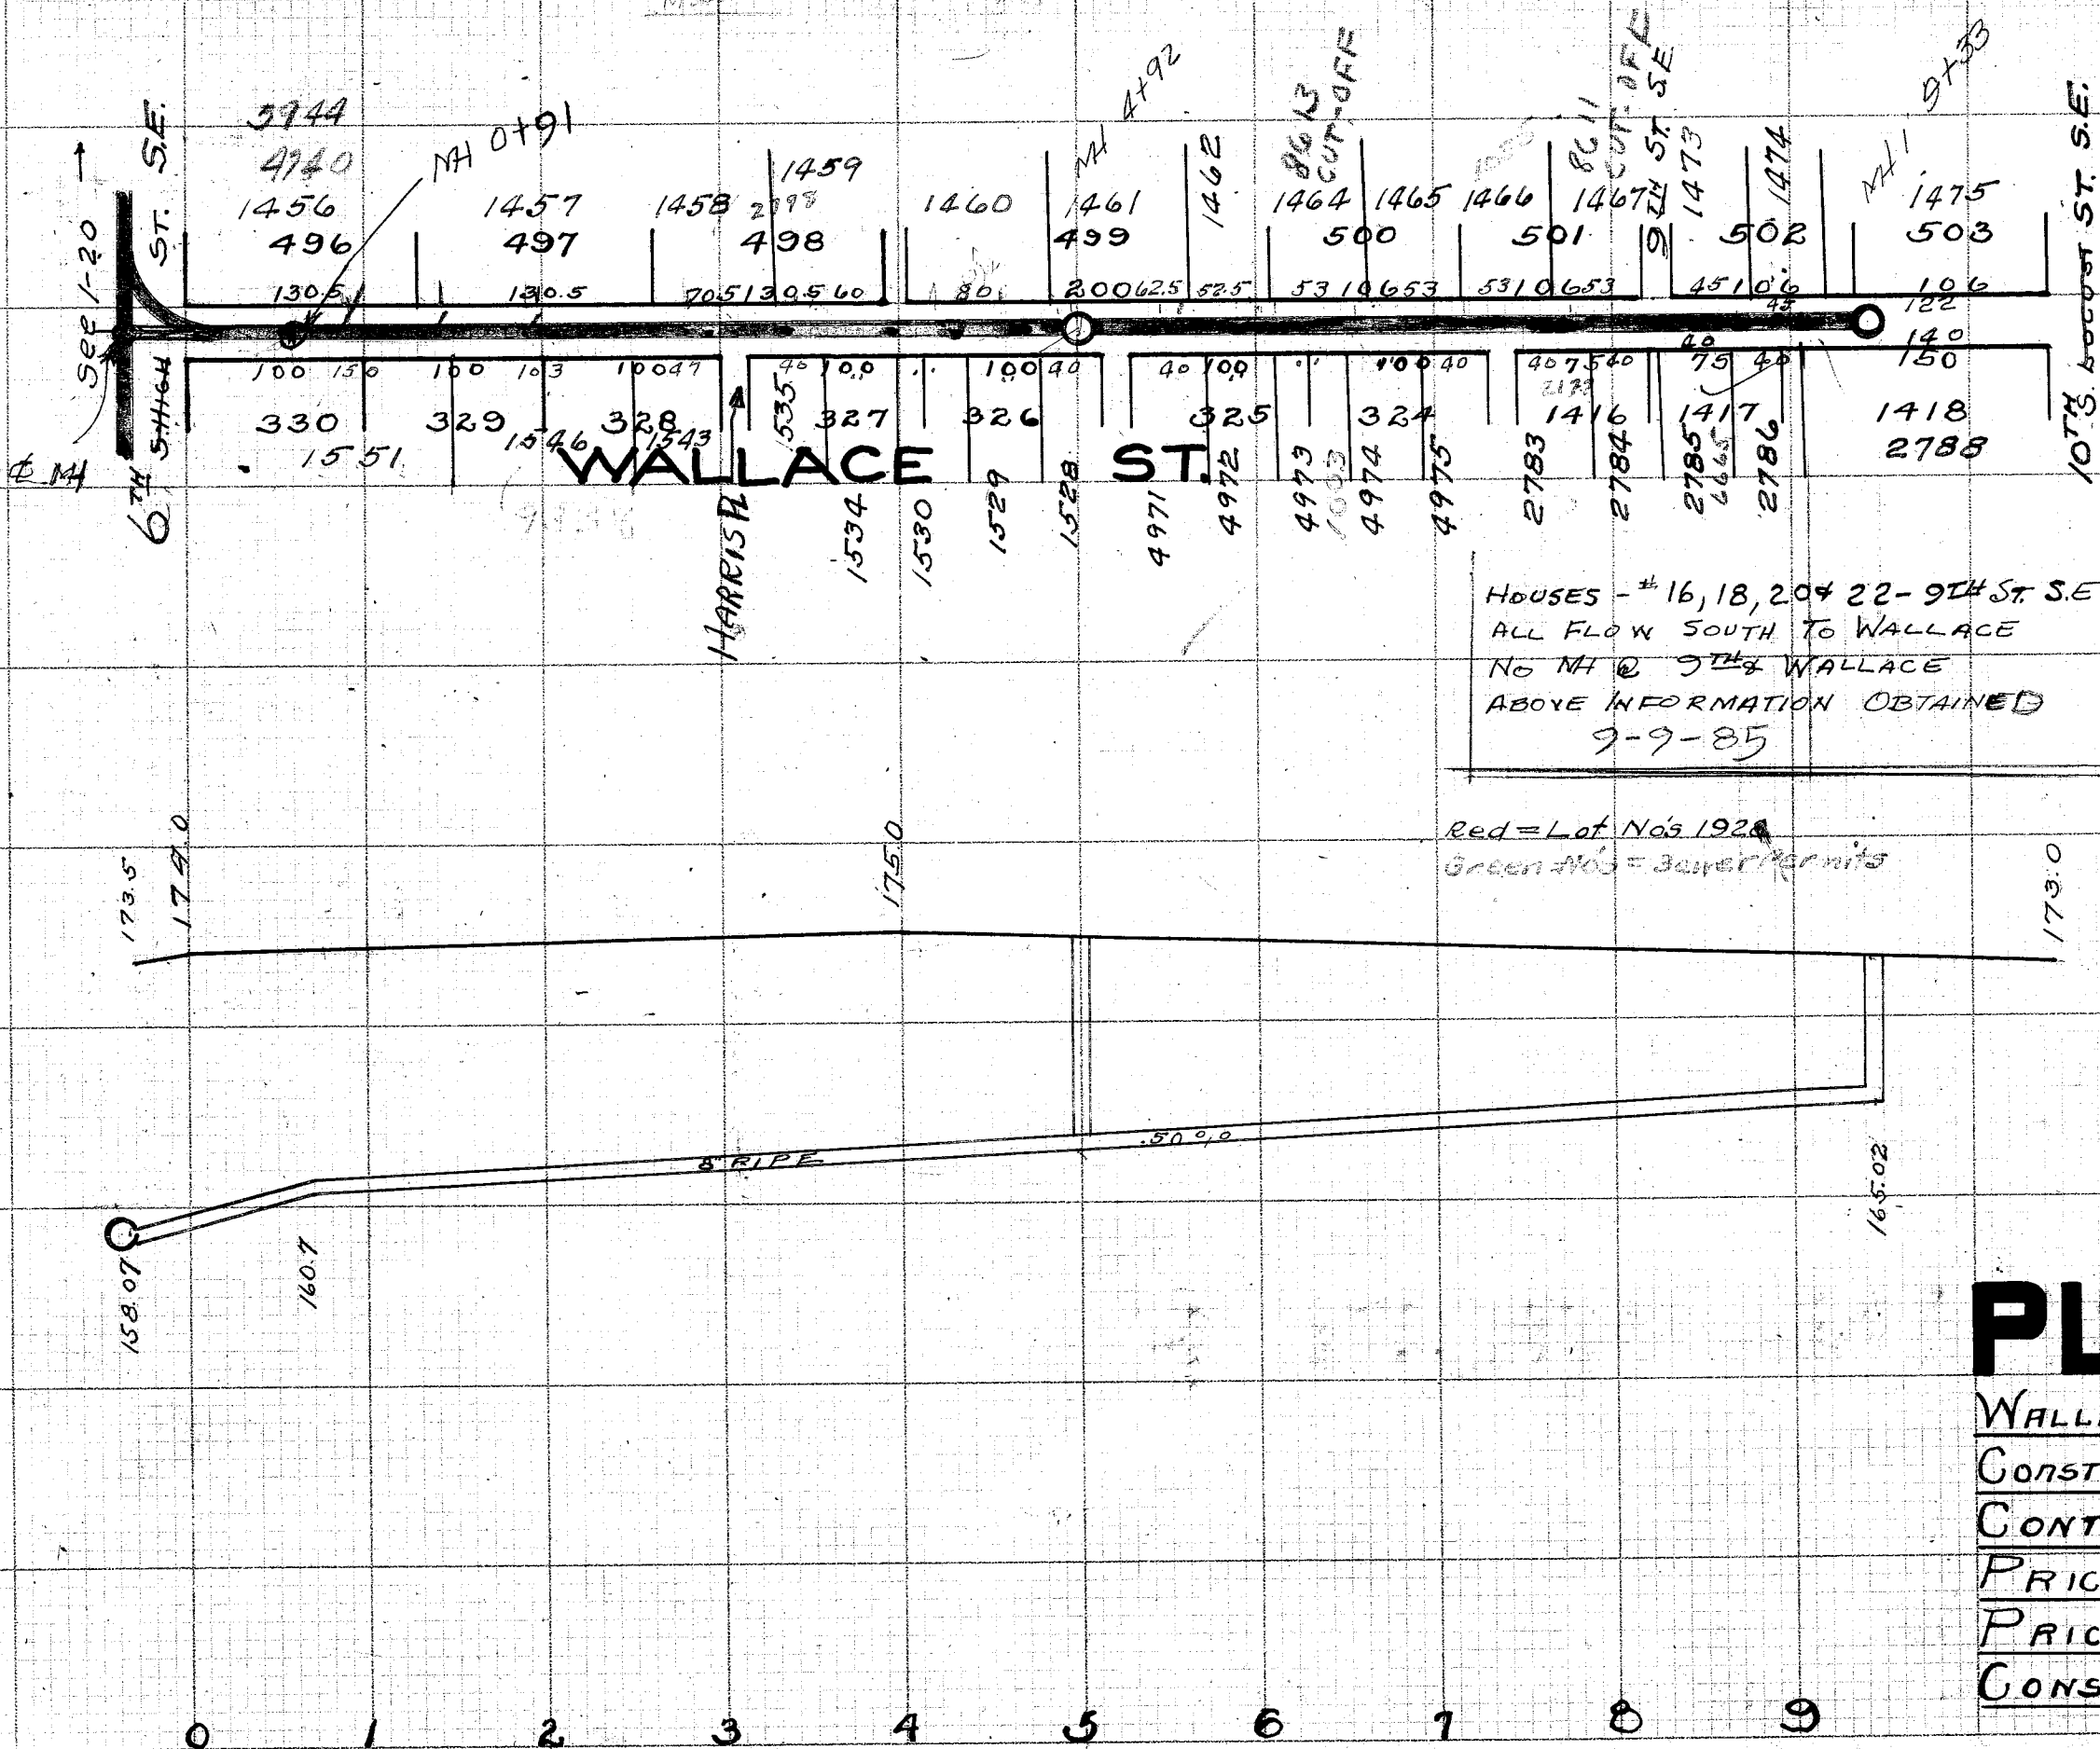

FINAL MEASUREMENTS

NORTH SIDE SOUTH SIDE
FROM EAST LINE OF HIGH ST. S.E. 6TH

DISTANCE	NAME	DEPTH	DISTANCE	NAME	DEPTH
90	E.E. FOX	8.7	153.0	M.W. EVERHARD	7.3
141.7	J.H. HUNT	7.4	212.8	C.J. EVERHARD	8.0
196.8	J.H. HUNT	7.2	261.3	C.J. EVERHARD	9.0
279.8	J. IGLESTROEM	7.6	312.9	W.H. RIES	7.3
349.6	F. SHEPLEY	7.11	372.7	C.H. RIES	8.9
412.9	W.C. JACOBS	7.0	398.0	E. RHINE	9.0
456.6	W.C. JACOBS	7.6	471.7	N. RHINE	7.4
506.0	J. SEESE	7.6	531.7	W. STEPHAN	7.6
565.4	D. REED	7.4	574.0	D. REED	8.4
620.6	H. GRIBBLE	7.2	640.3	E. LUSTIG	7.0
663.3	A. CRONE	7.0	653.5	C.V. HAMMERSMITH	7.0
727.1	S. SMITH	6.9	699.4	"	7.4
786.5	W. PIETZCKER	6.8	748.9	"	7.0
847.0	J. BEATTY	7.0	792.5	"	7.3
889.0	J. BEATTY	7.2	828.7	"	7.0
YAT M.H. LEO SNYDER			866.8		6.10
			898.4		7.0
			930.1		6.0

PLAN AND PROFILE

WALLACE ST.
CONSTRUCTED
CONTRACTOR
PRICE OF MAIN
PRICE OF LATERAL
CONSTRUCTION NOTES NOTE BOOK 17 PAGES 85-6

SANITARY SEWER
AUGUST 1912.
FRANK KRAFT
PER FT.
PER FT.