


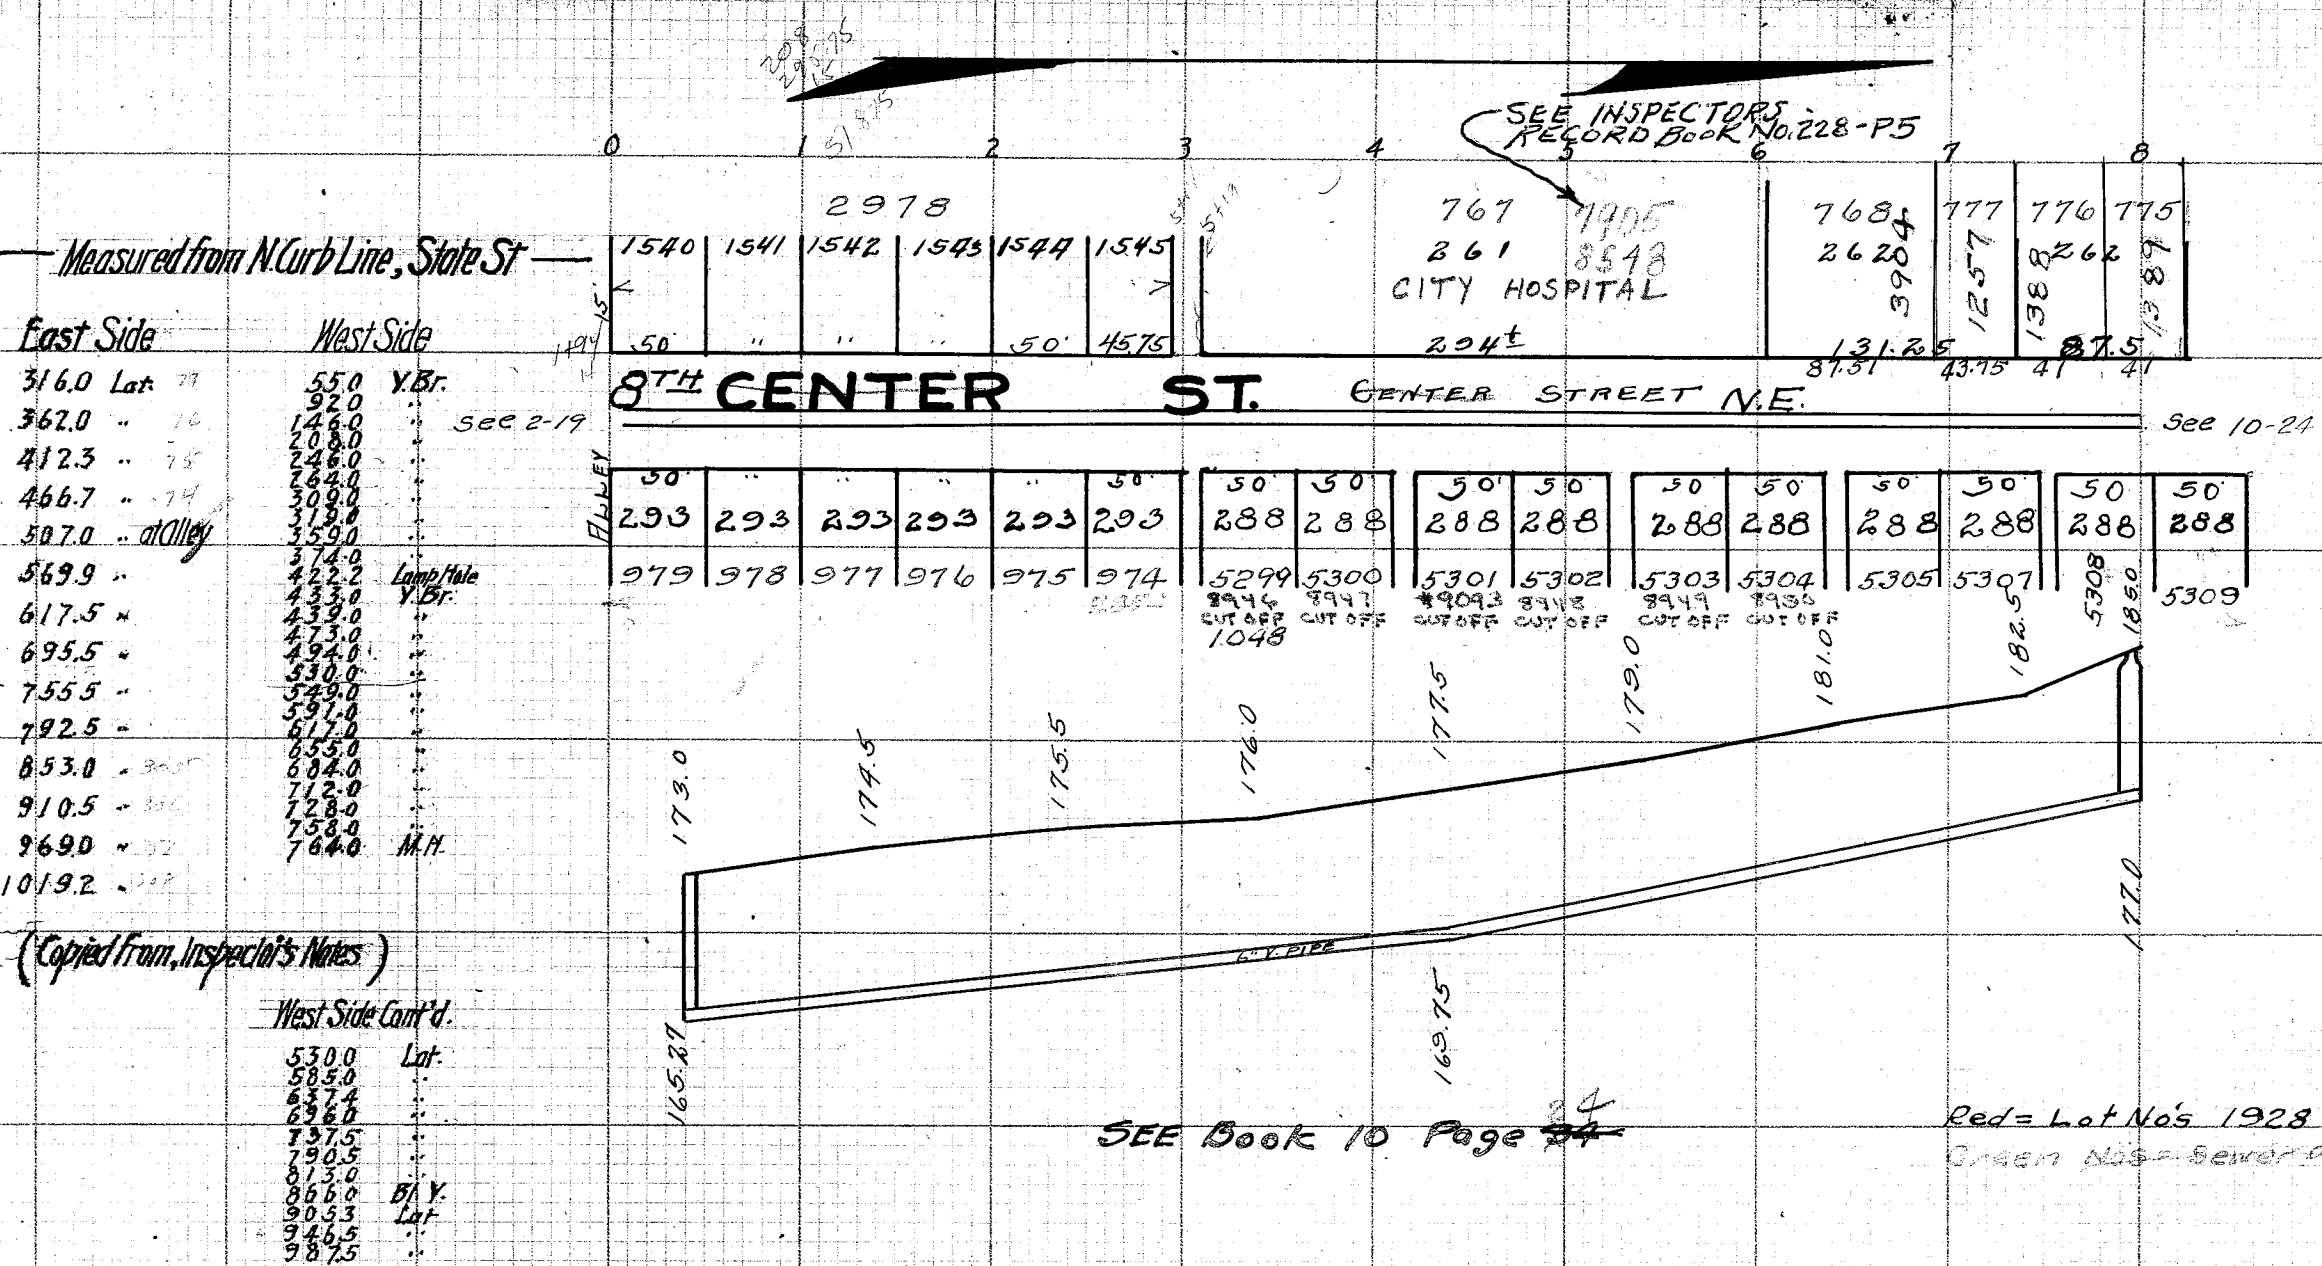

PLAN AND PROFILE

8TH CENTER STREET N.E. SANITARY SEWER

CONSTRUCTED 1913

CONTRACTOR H. BONK

PRICE OF MAIN

PRICE OF LATERALS

CONSTRUCTION NOTES NOTE BOOK 18 PAGE

