


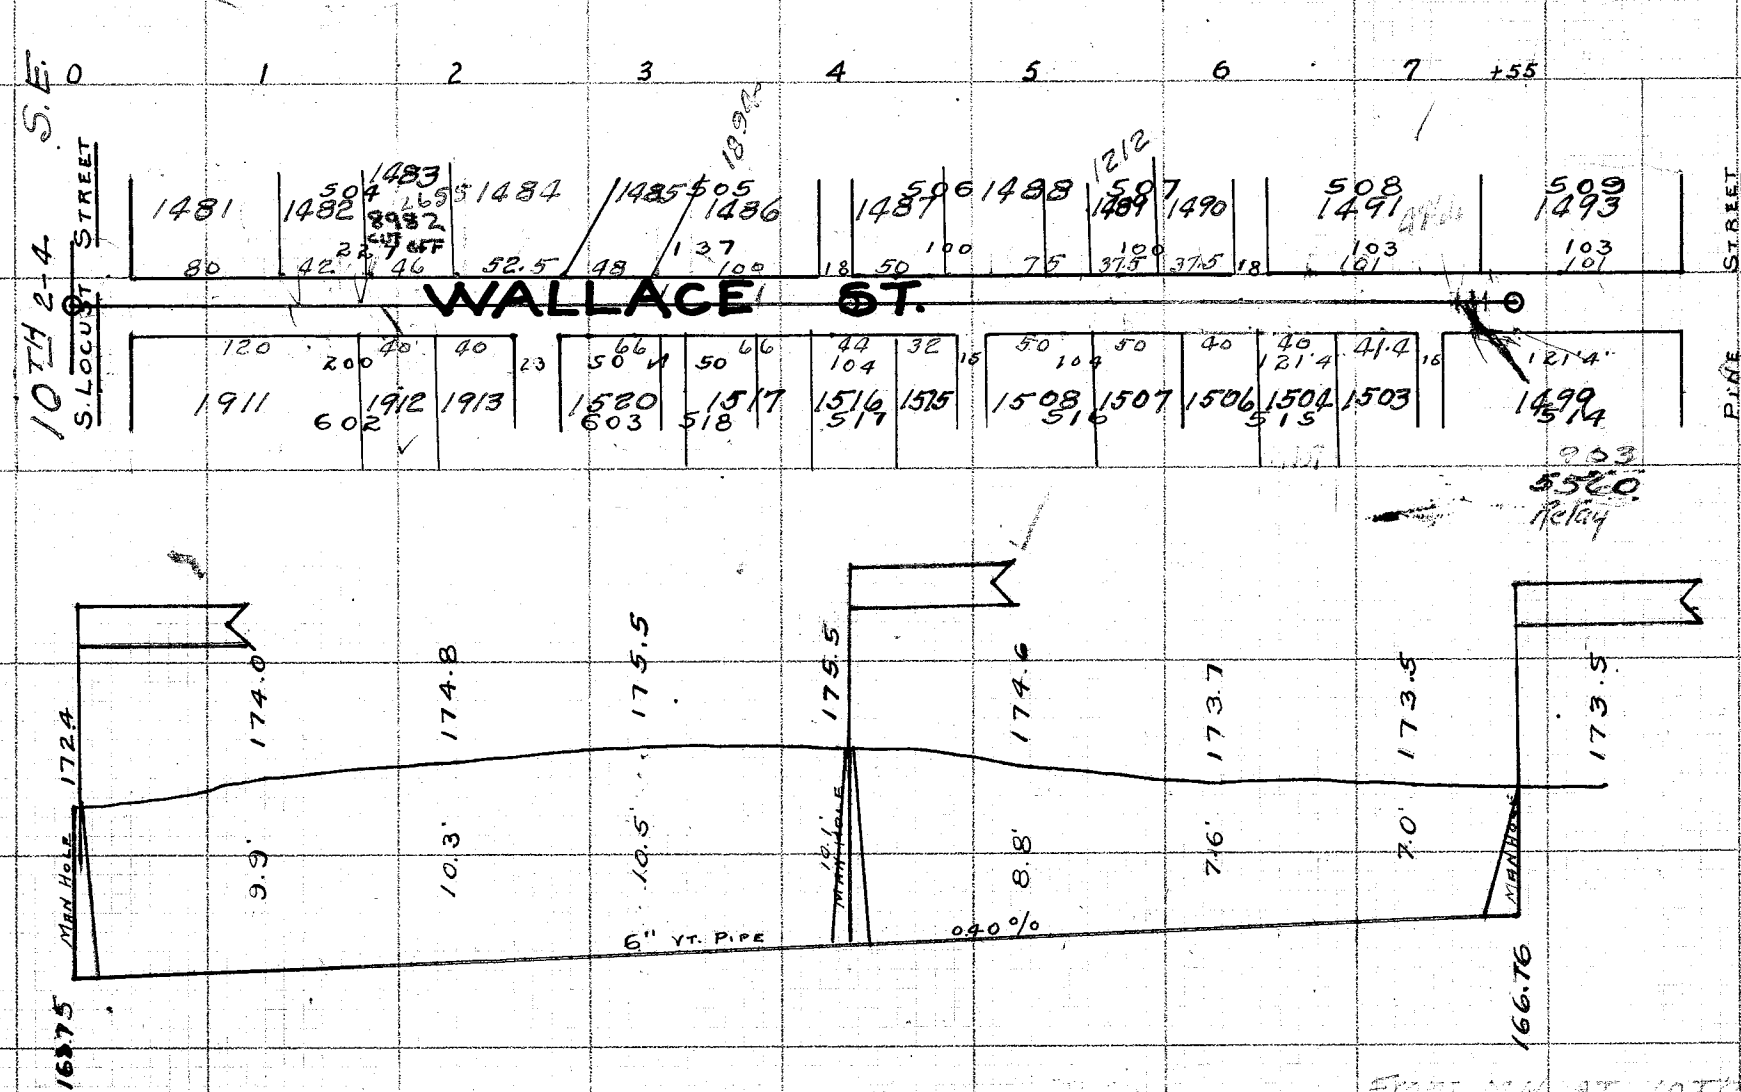

PLAN AND PROFILE


WALLACE ST. SANITARY SEWER

WALLACE STREET	SANITARY SEWER
CONSTRUCTED	SEPT. 1914
CONTRACTOR	JOHN SCHOTT
PRICE OF MAIN	\$0.70
PRICE OF LATERALS	\$0.34
CONSTRUCTION NOTES	NOTE BOOK 13 PAGE 41

Laterals 11-24-24
Measured from M.H. at
Locust St.

1+25 North Side
1+29 South "
From 1st M.H. East of
Locust St.
2+37.5 North side
3+13 " "
3+27 South "

FINAL MEASUREMENTS	
EAST FROM EAST CURLINE OF LOCUST ST.	
NORTH SIDE	SOUTH SIDE
105 B.Y.	109.5 B.Y.
136.3 LAT.	154.7 LAT.
188.5 "	197.5 "
247.8 "	236.2 B.Y.
305.5 "	268 "
356.5 "	293 "
409 "	328.4 "
455 "	380 LAT.
527 B.Y.	419.8 "
564 "	468.4 "
622 "	514 "
702.8 "	570.6 "
	607 "
	653 "
	714 B.Y.

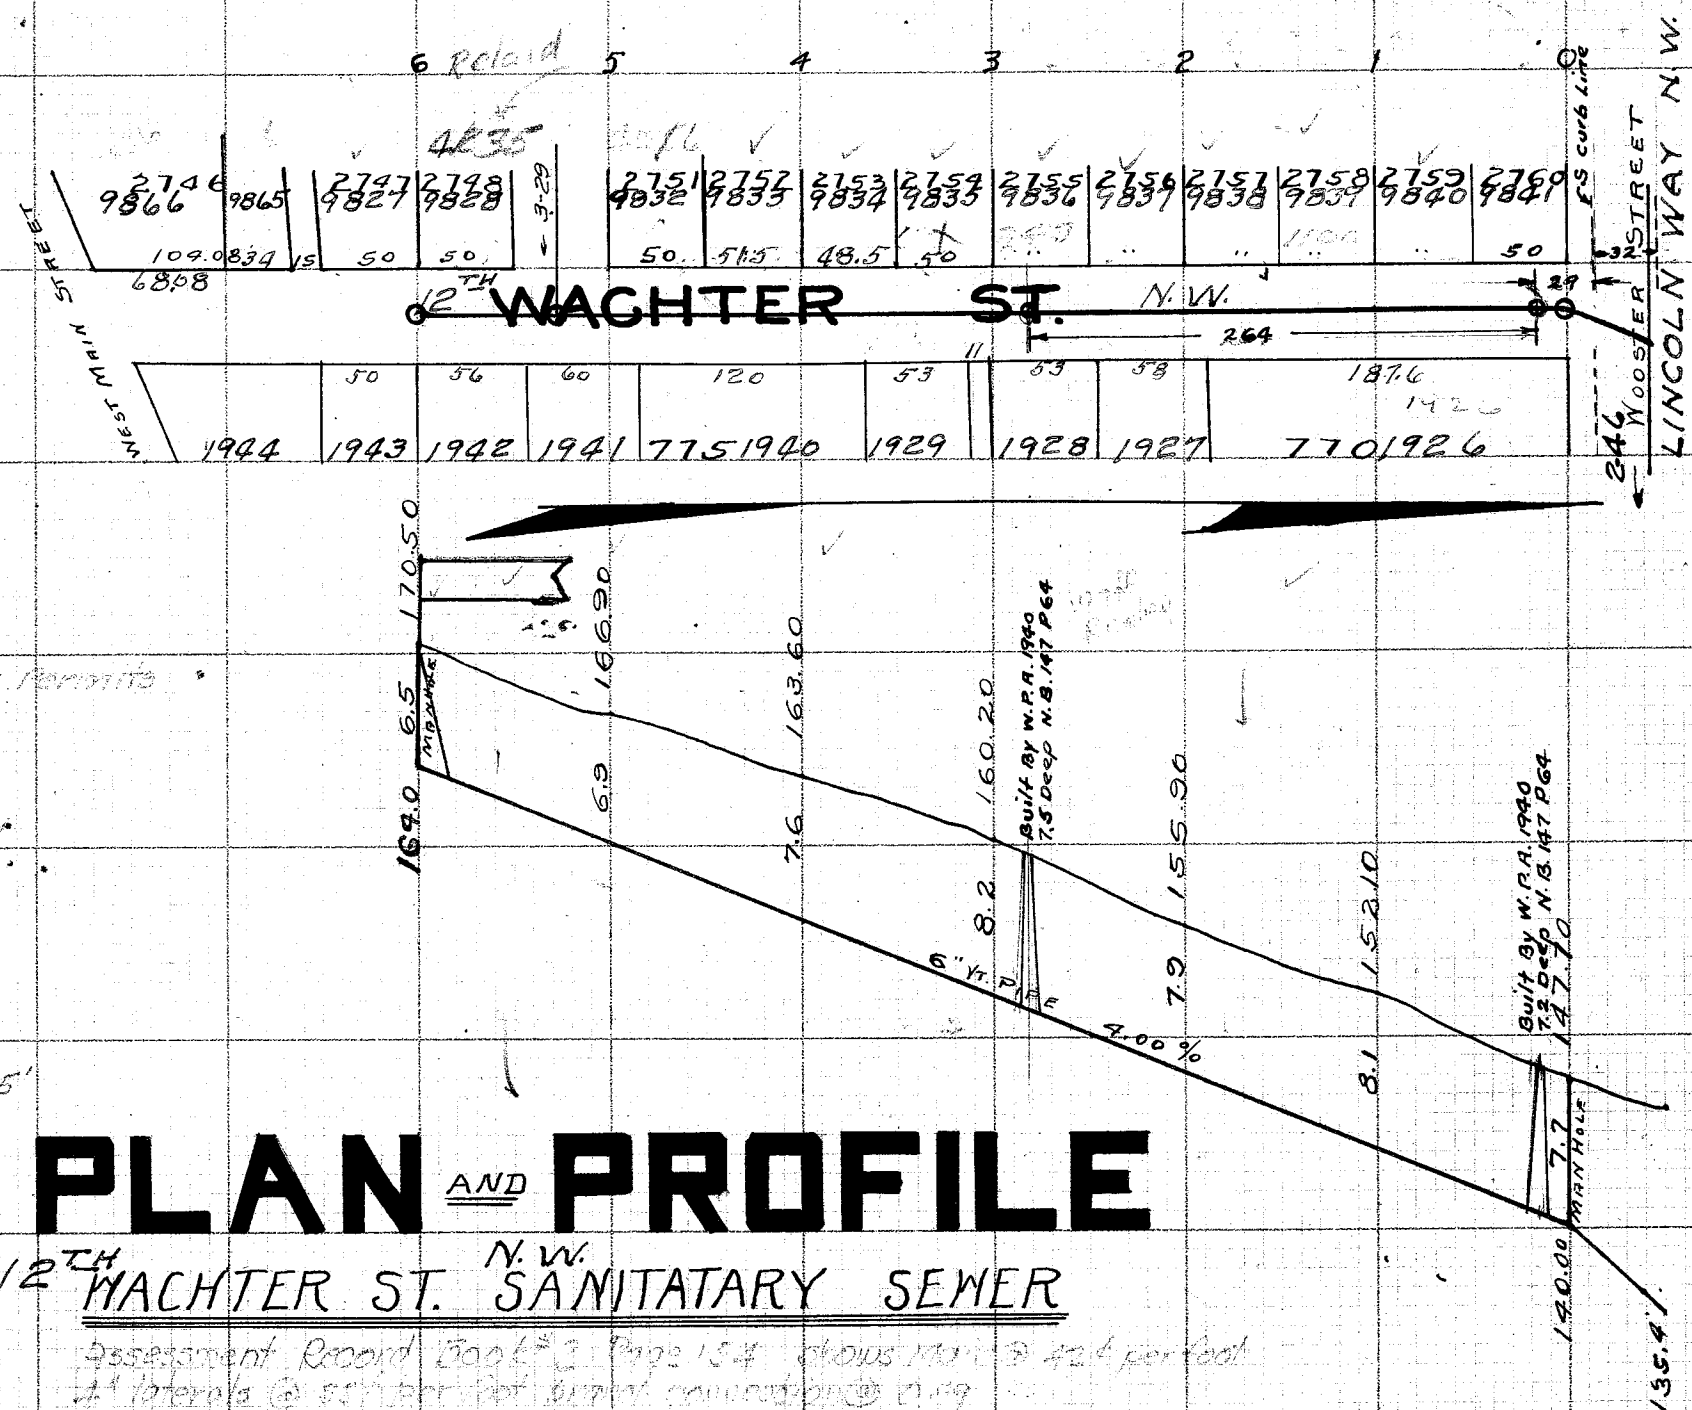

PLAN AND PROFILE

12TH WACHTER ST. SANITARY SEWER

Assessment Record Book #2 Page 154 shows main @ 42¢ per foot
4" laterals @ 55¢ per foot built at 1914

NORTH WACHTER STREET	SANITARY SEWER
CONSTRUCTED	NOV. 1914
CONTRACTOR	JOSEPH PERRY
PRICE OF MAIN	\$0.49
PRICE OF LATERALS	\$0.35
CONSTRUCTION NOTES	NOTE BOOK 19 PAGE 57

FINAL MEASUREMENTS	
SOUTH FROM SOUTH CURLINE OF WOOSTER ST.	
EAST SIDE	WEST SIDE
171	65.8
235	147.3
281.6	172.6
321.0	221.0
361.6	273.6
416.1	326.3
466.7	387.8
540.9	417.8
607.9	465.8
	467.8
	564.8
	618.8

Found along 2nd
line of sewer
465.8
9.30 - 660.