


PLAN AND PROFILE OF 7TH MADISON ST. ^{N.E.} SANITARY SEWER

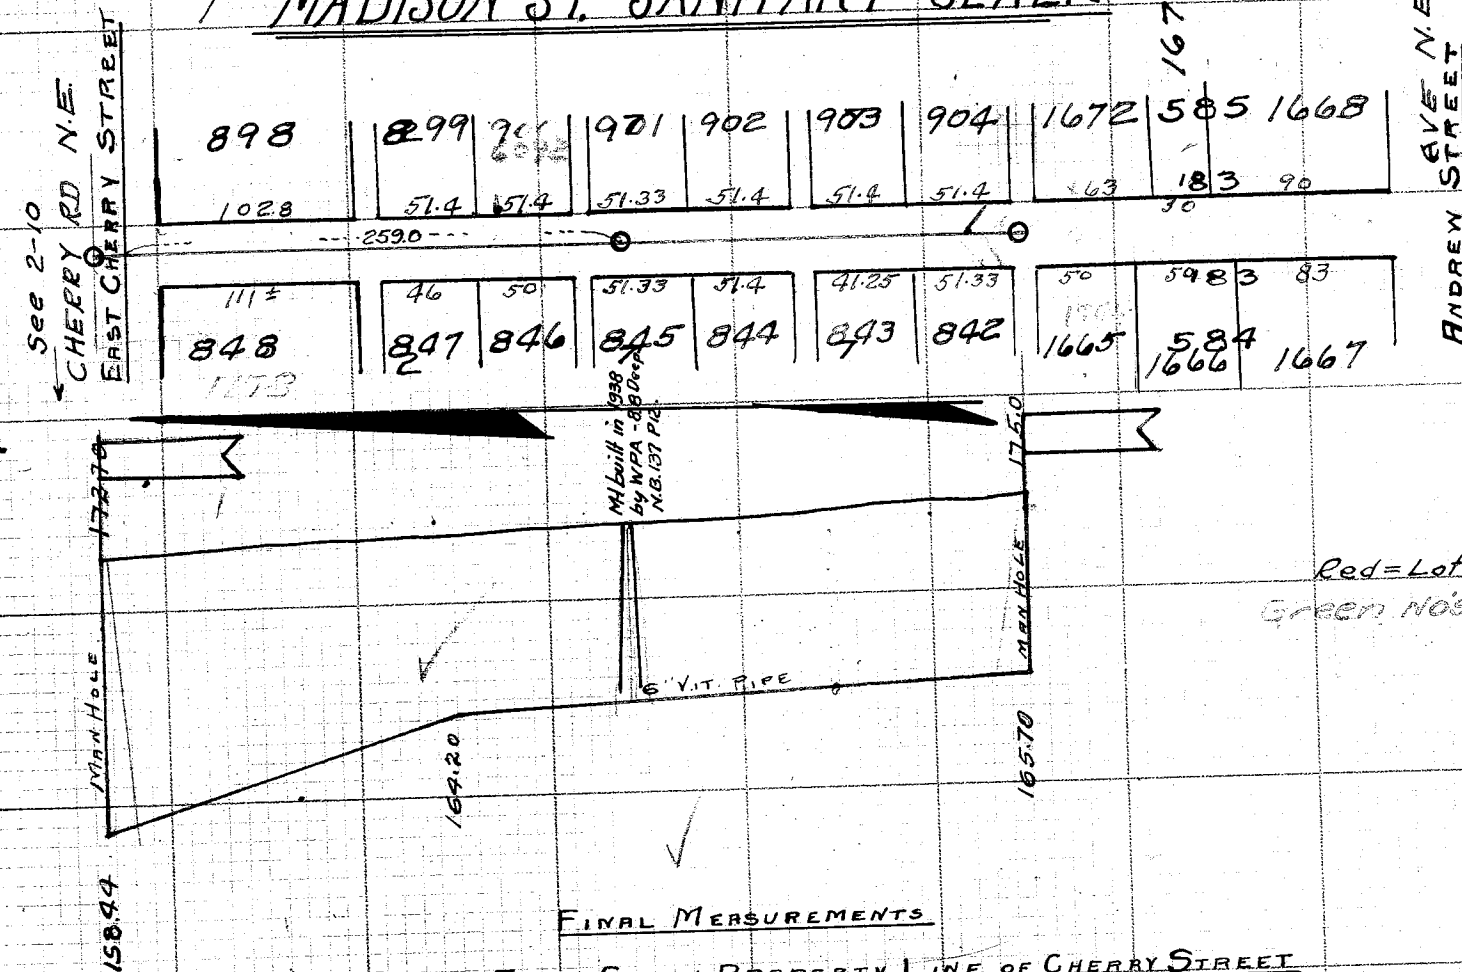


FINAL MEASUREMENTS

SOUTH FROM SOUTH PROPERTY LINE OF CHERRY STREET

EAST SIDE	WEST SIDE
176	176.6
233.9	241.8
298	291
351	340
406.5	416.1
457	463.6

1	2	185	3	4	185
MADISON STREET					SANITARY SEWER
CONSTRUCTED					NOV. 1914
CONTRACTOR					JOSEPH PERRY
PRICE OF MAIN					\$0.70
PRICE OF LATERALS					\$0.45
CONSTRUCTION NOTES					NOTE BOOK 19 PAGE 54

"Perfect" CROSS SECTION PAPER. 10x10 = 1 INCH.

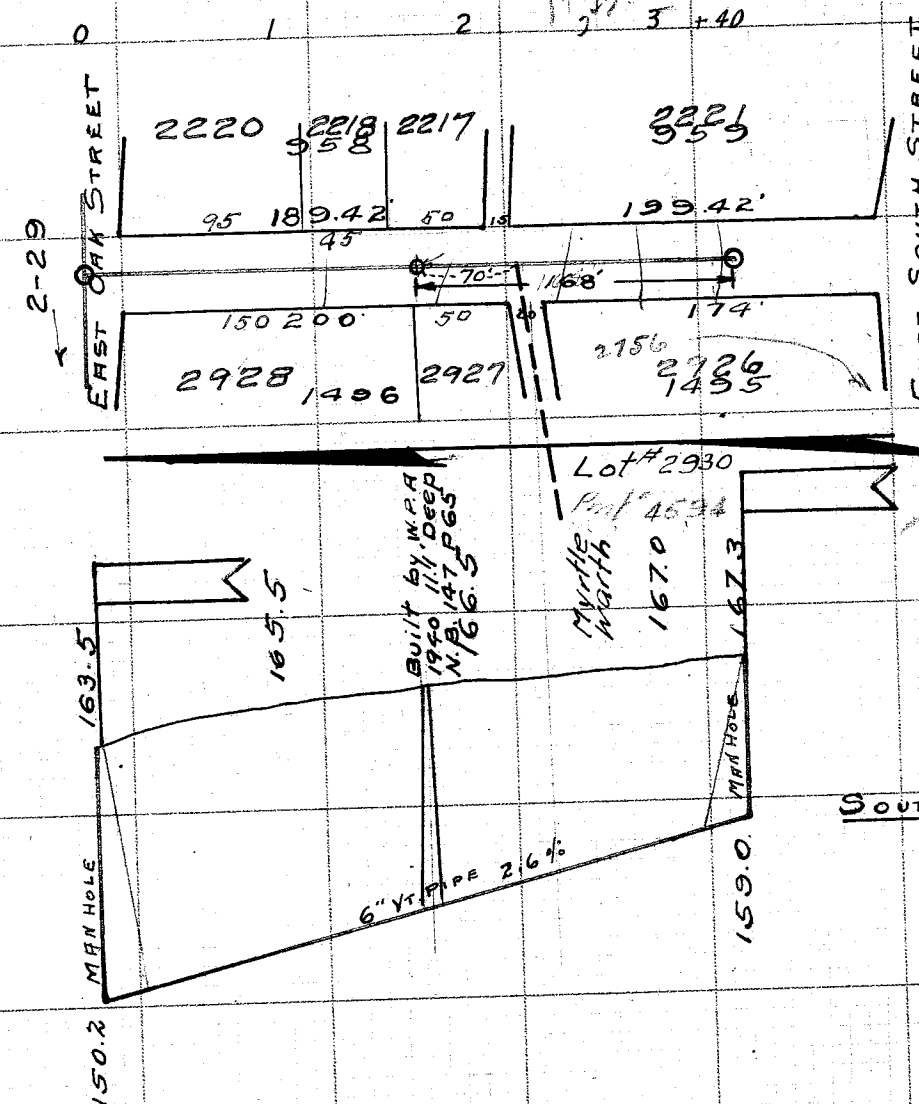

FINAL MEASUREMENTS

SOUTH FROM SOUTH PROPERTY LINE OF EAST OAK STREET

EAST SIDE	WEST SIDE
97.3	104.4
142.8	162.0
	225.1
	269.6
	309.3

MCLAIN STREET	SANITARY SEWER
CONSTRUCTED	NOV. 1914
CONTRACTOR	JOSEPH PERRY
PRICE OF MAIN	\$0.85
PRICE OF LATERALS	\$0.50
CONSTRUCTION NOTES	NOTE BOOK 19 PAGE 55

"Perfect" CROSS SECTION PAPER. 10x10 = 1 INCH.