


PLAN AND PROFILE

DWIGHT ST. SANITARY SEWER

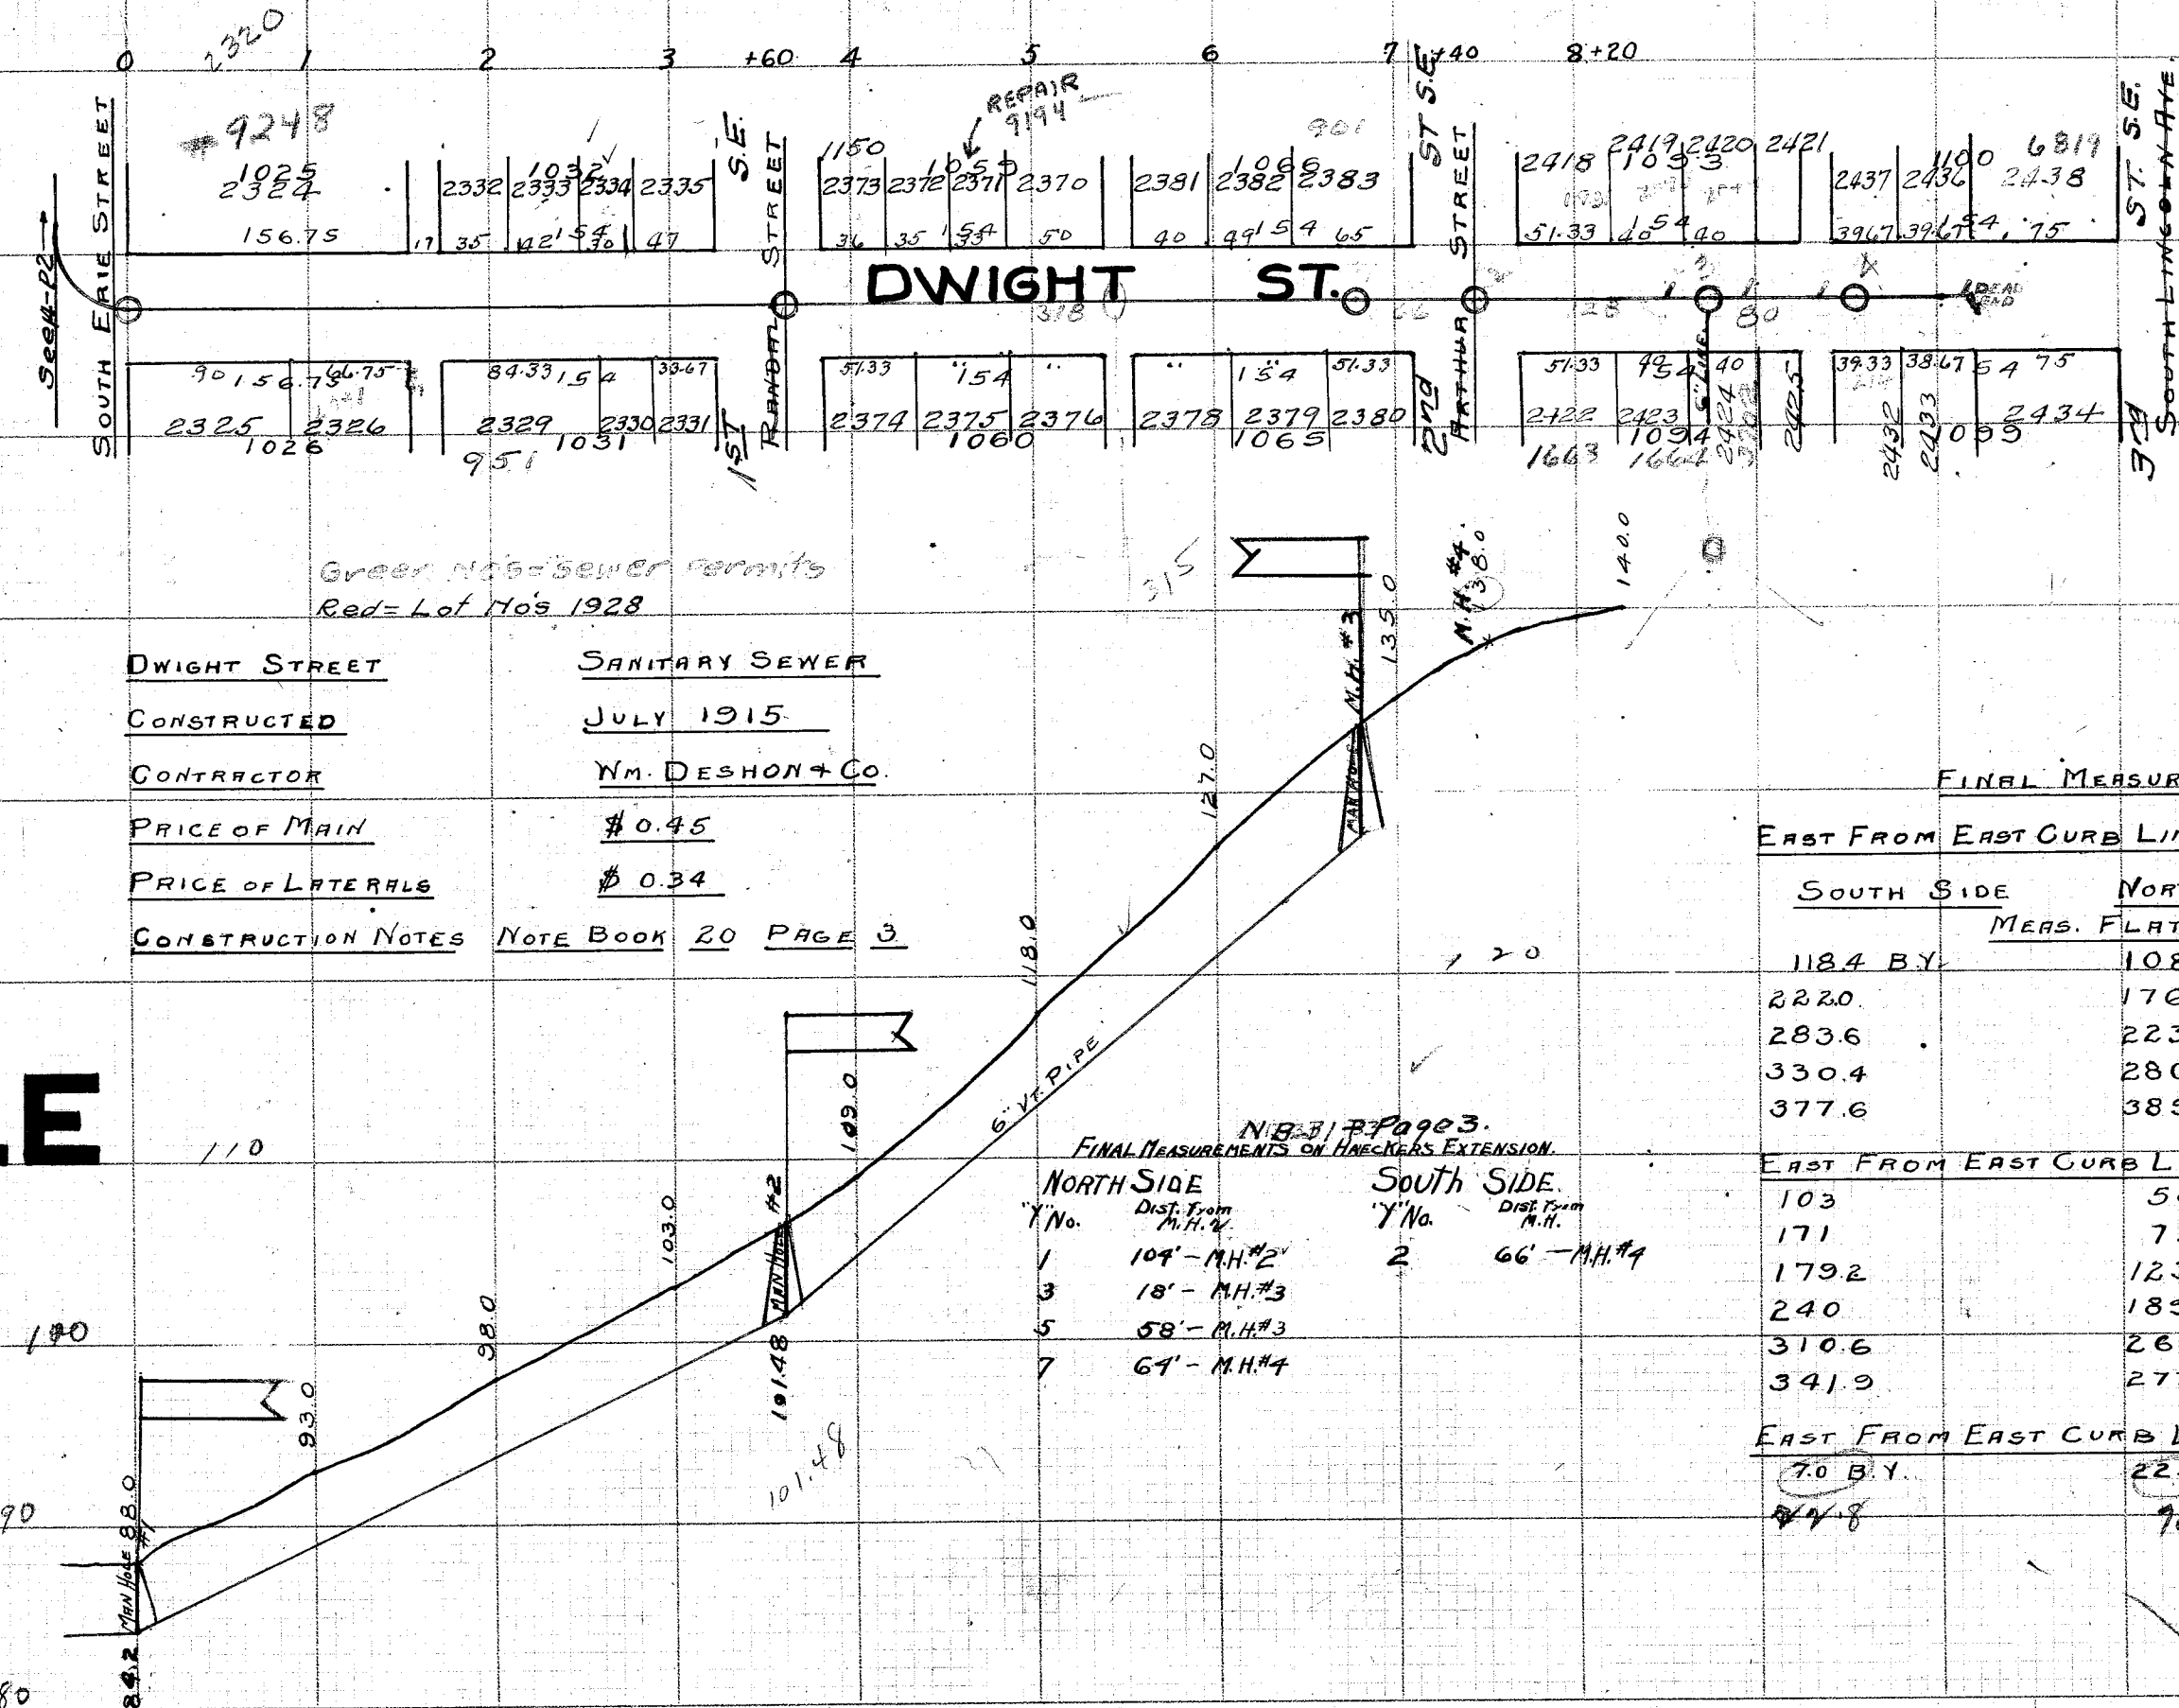

"Perfect" CROSS SECTION PAPER. 10x10=1 INCH.