



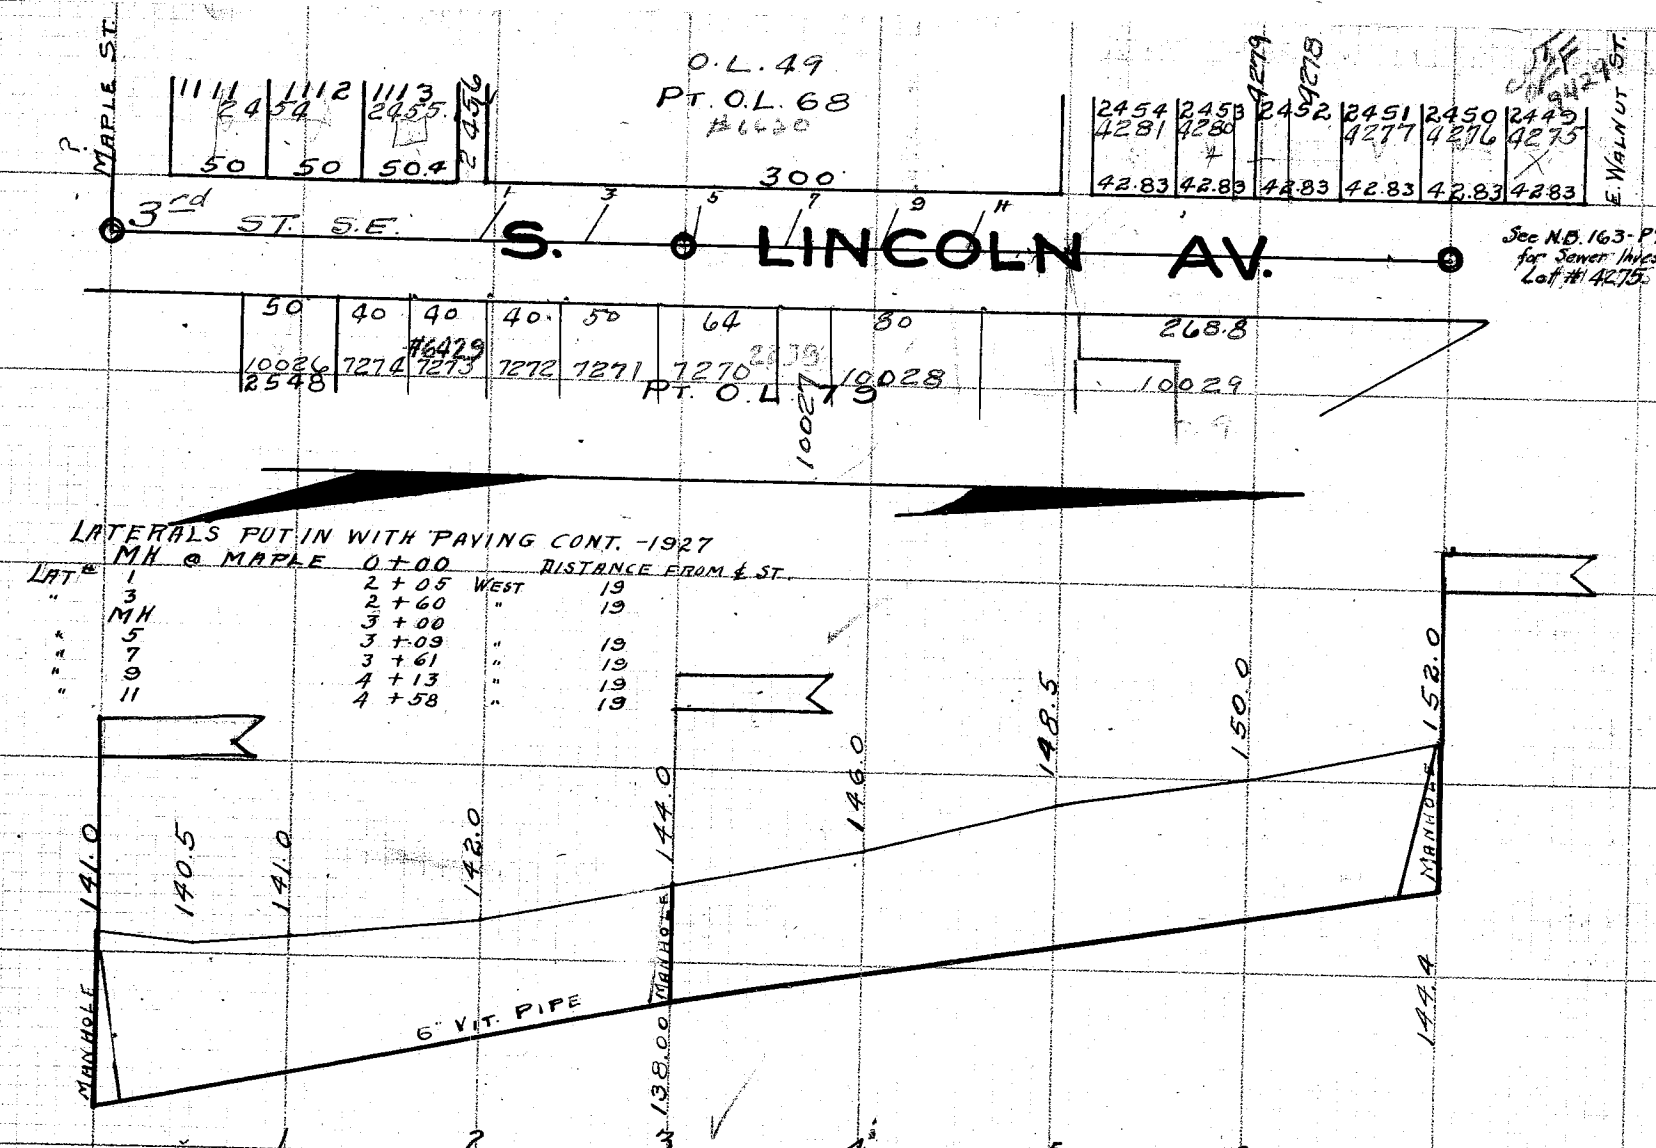


PLAN AND PROFILE
 3rd ST. S.E.
 SOUTH LINCOLN AVE. SANITARY SEWER

SOUTH LINCOLN AVE.	SANITARY SEWER
CONSTRUCTED	HAHN BROS.
CONTRACTOR	AUGUST 1915
PRICE OF MAIN	\$ 0.80
PRICE OF LATERALS	\$ 0.50
CONSTRUCTION NOTES	NOTE BOOK 20 PAGE 19

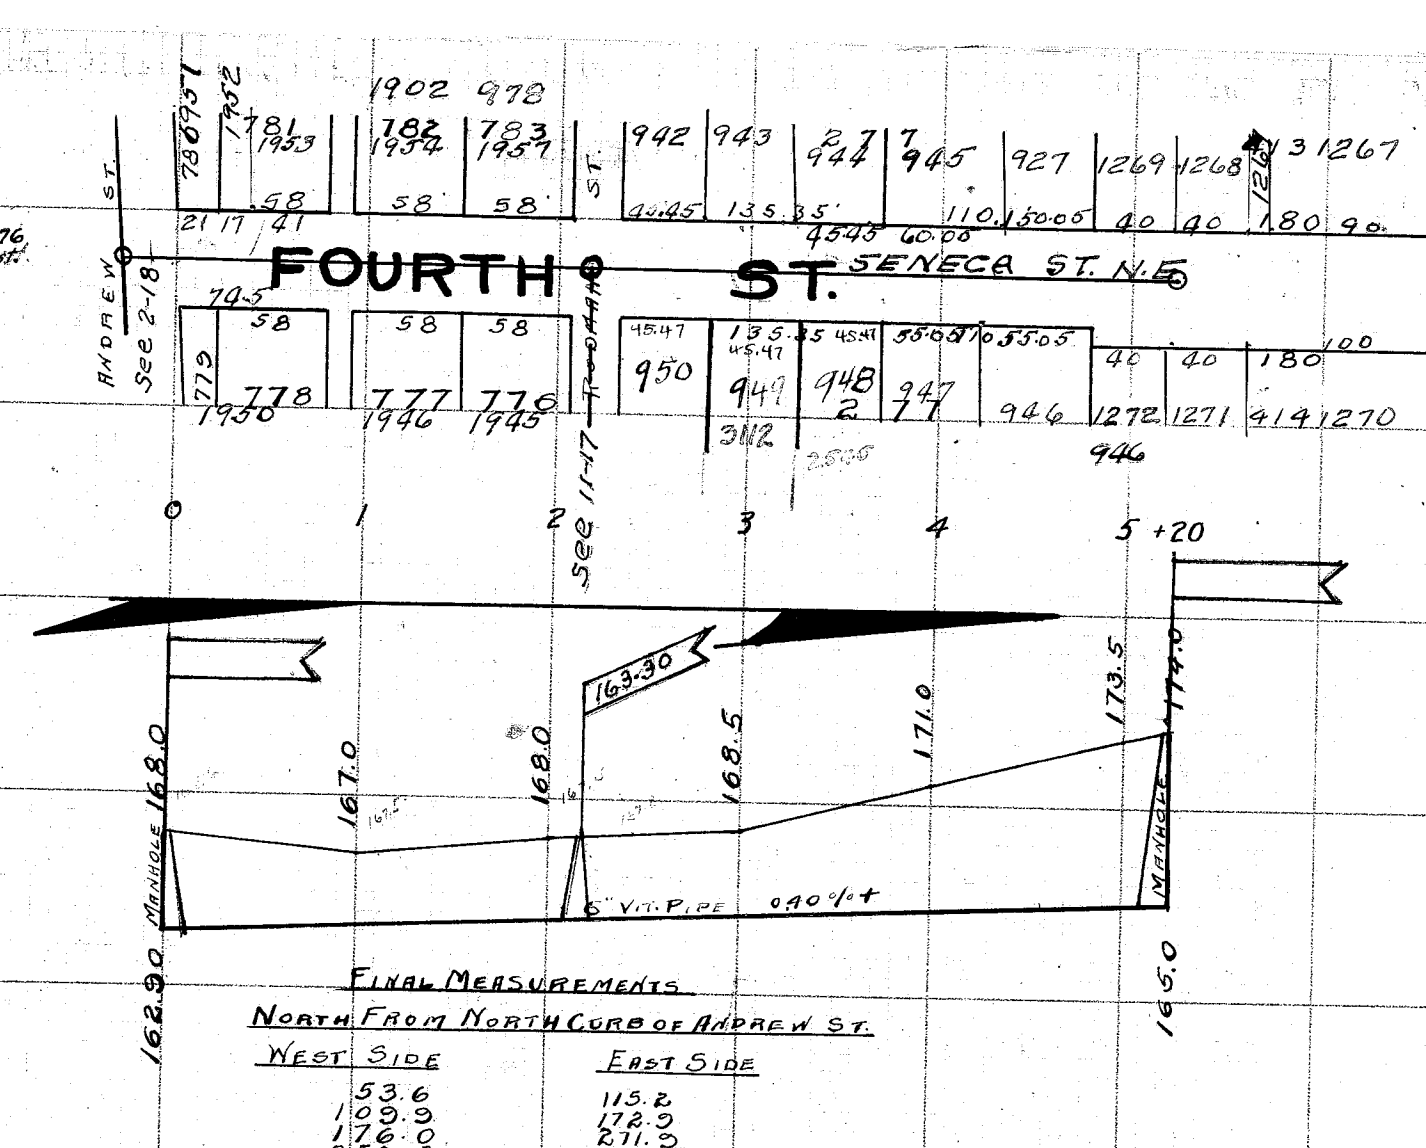

PLAN AND PROFILE
 FOURTH ST. SANITARY SEWER
 SENECA ST. N.E.

FOURTH STREET	SANITARY SEWER
CONSTRUCTED	AUGUST 1915
CONTRACTOR	WM. DESHON & CO.
PRICE OF MAIN	\$ 0.41
PRICE OF LATERALS	\$ 0.32
CONSTRUCTION NOTES	NOTE BOOK 20 PAGE 26

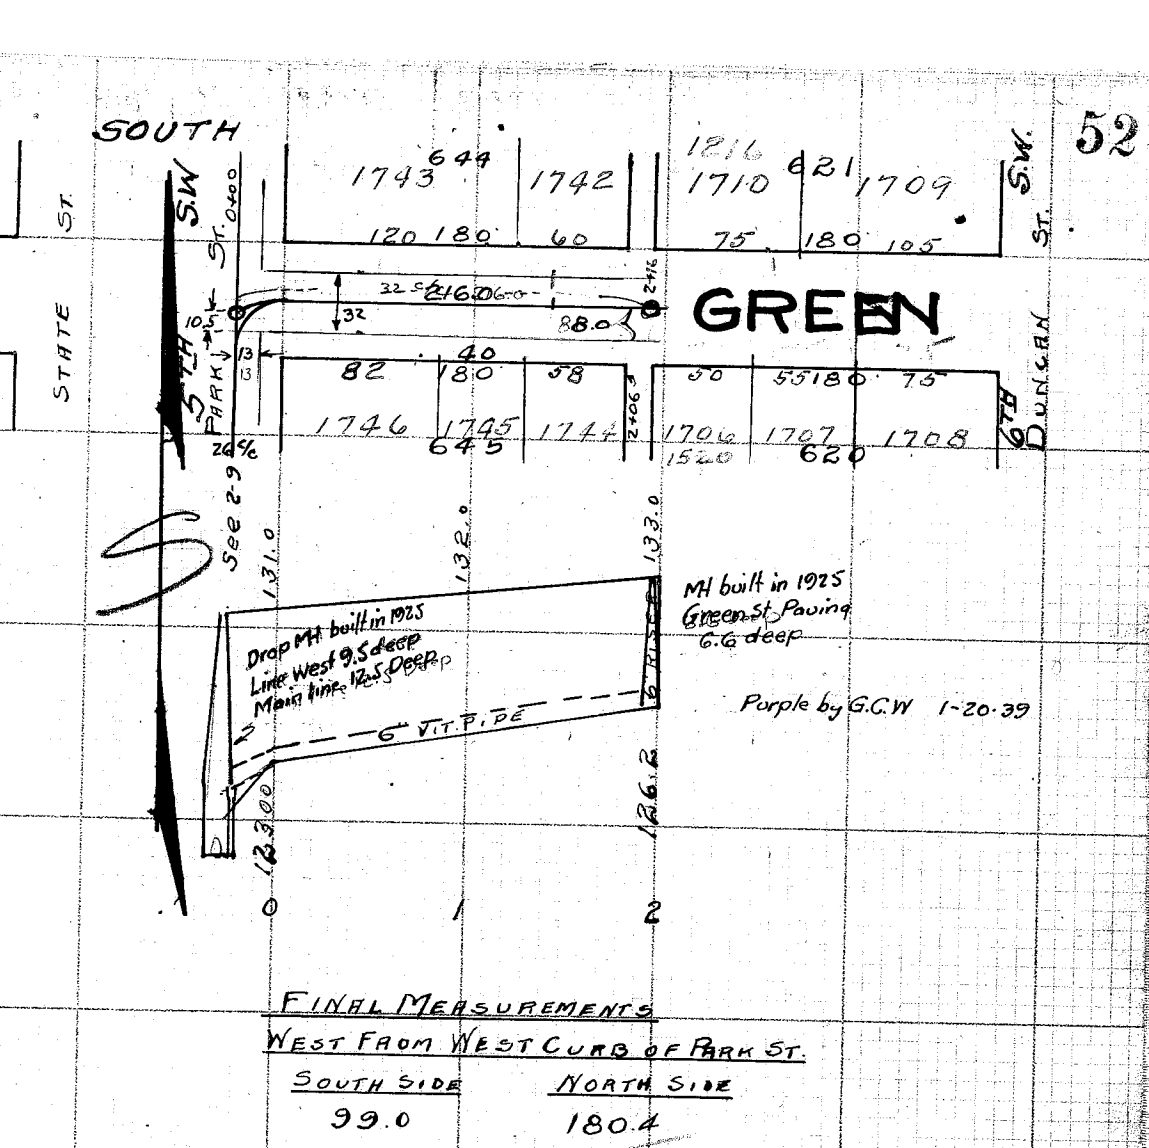

PLAN AND PROFILE
 AVE S.W.
 GREEN ST. SANITARY SEWER

GREEN STREET	SANITARY SEWER
CONSTRUCTED	AUGUST 1915
CONTRACTOR	WM. DESHON & CO.
PRICE OF MAIN	\$ 0.68
PRICE OF LATERALS	\$ 0.35
CONSTRUCTION NOTES	NOTE BOOK 20 PAGE 24