


PLAN PROFILE

FINAL MEASUREMENTS FROM SOUTH CURB OF WALNUT ST.

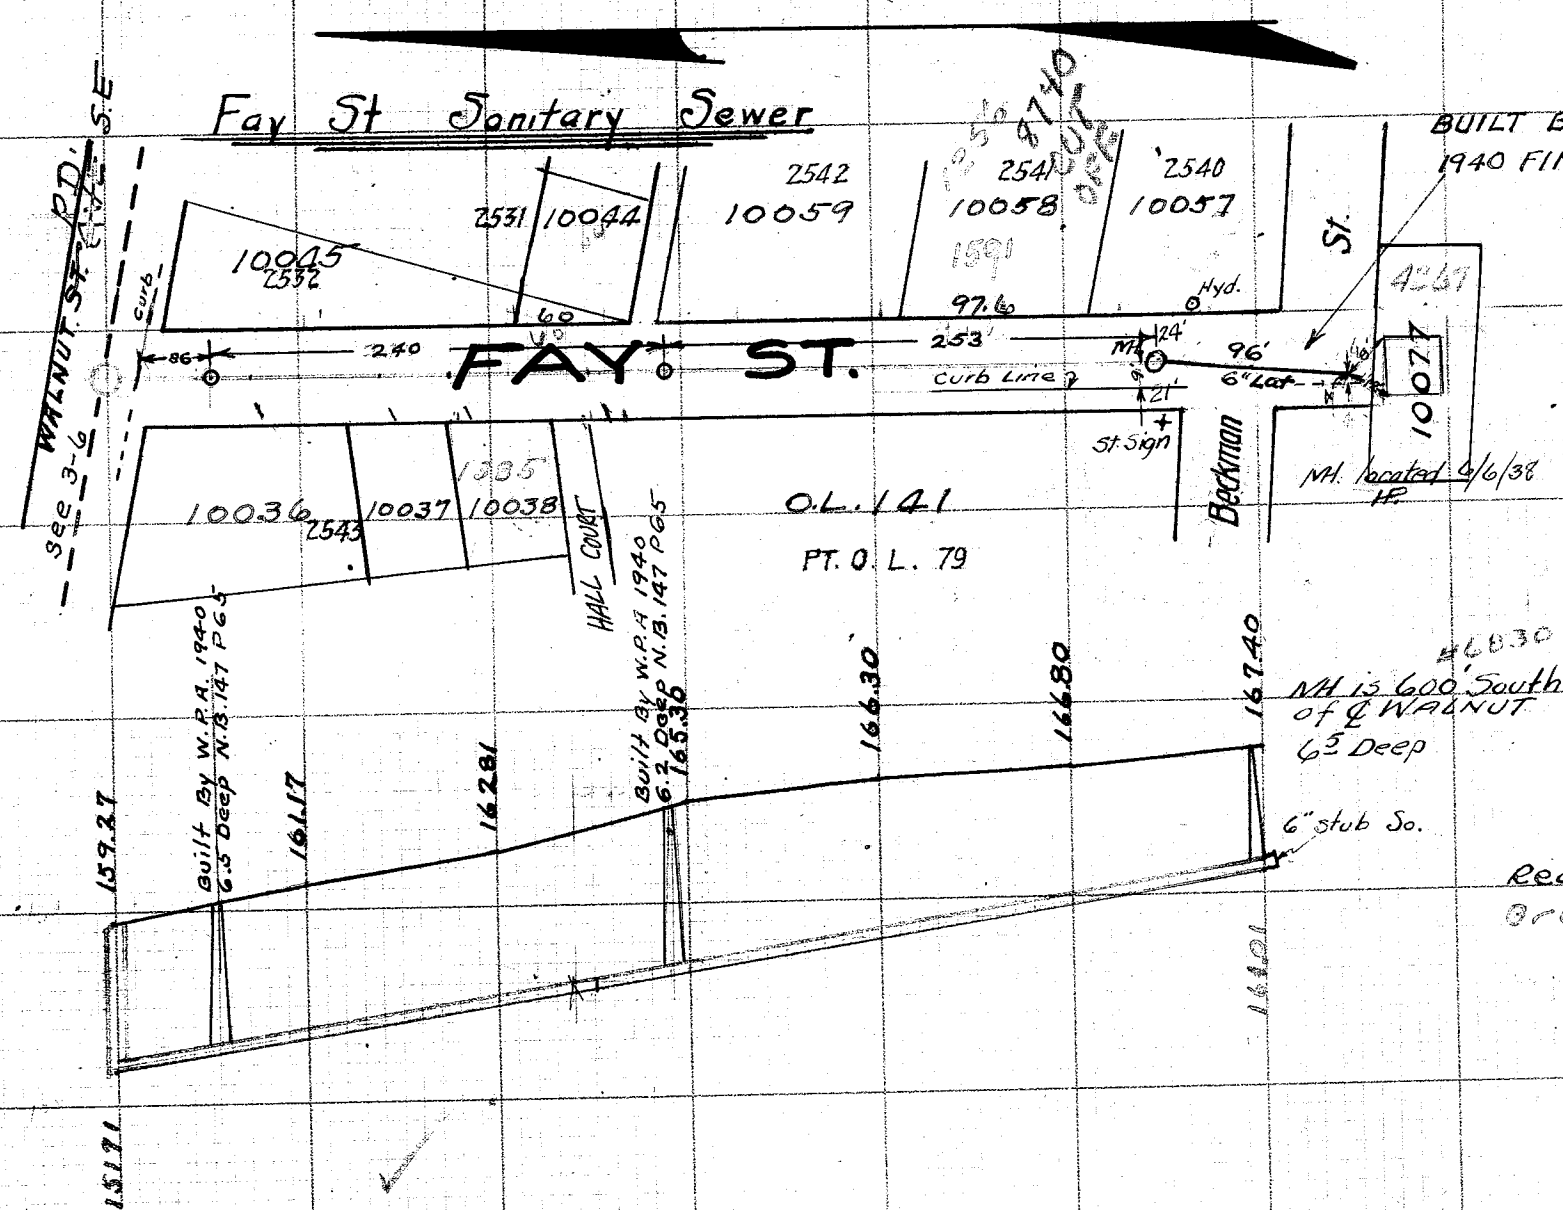

NOTES FOR SEWER

CONSTRUCTED APRIL 1919.

CONTRACTOR

TOTAL LENGTH OF MAIN 600

PRICE OF MAIN

PRICE OF BRANCHES

PRICE OF LATERALS

CONSTRUCTION AND FINAL MEASUREMENT NOTES

NOTE BOOK 23 PAGES 3 AND 8

Red = Lot Nos 1928

Green NOS = Sewer Permits

EAST SIDE

83.60

240.40

309.80

383.45

449.00

509.75

554.80

WEST SIDE

73.70

139.00

177.40

249.00