


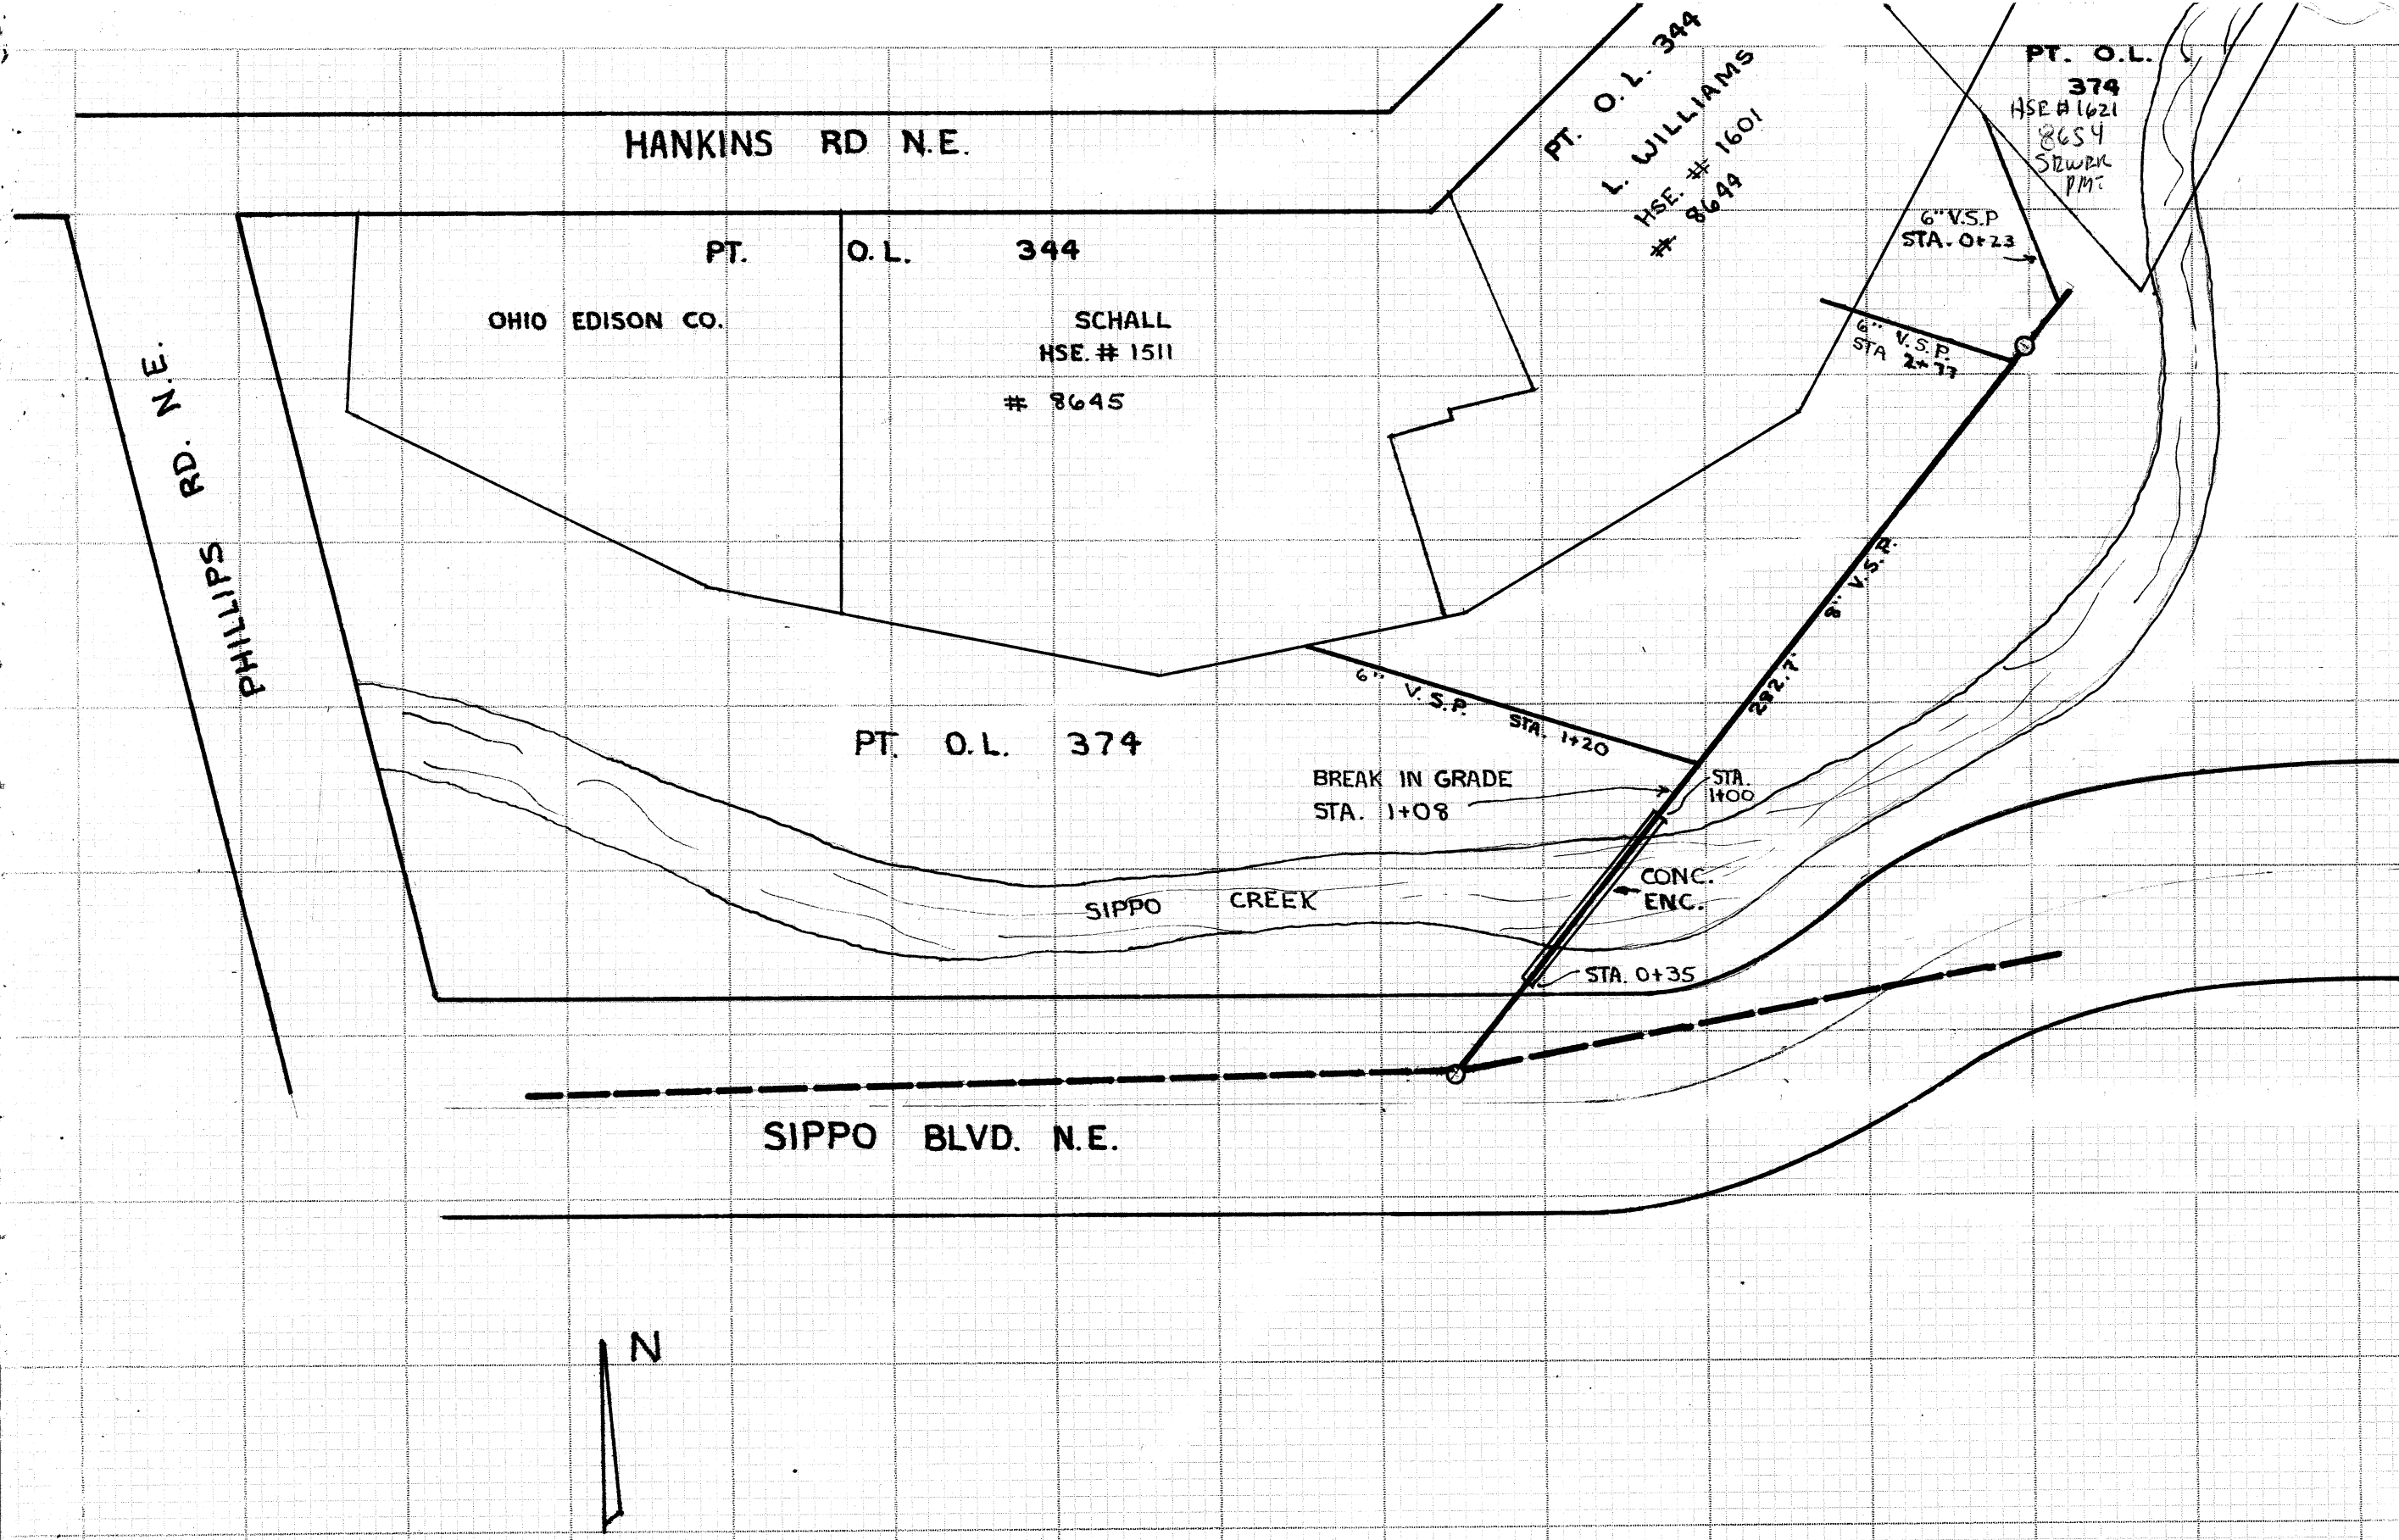

HANKINS RD. SANITARY
CONSTRUCTED BY E.C. VOGT
CITY ENG. ROBT. WAGONER
INSPECTOR'S REC. BK. 232
FILE # SE 538 ACC. # 2582
FINISHED AUG. 1972

