


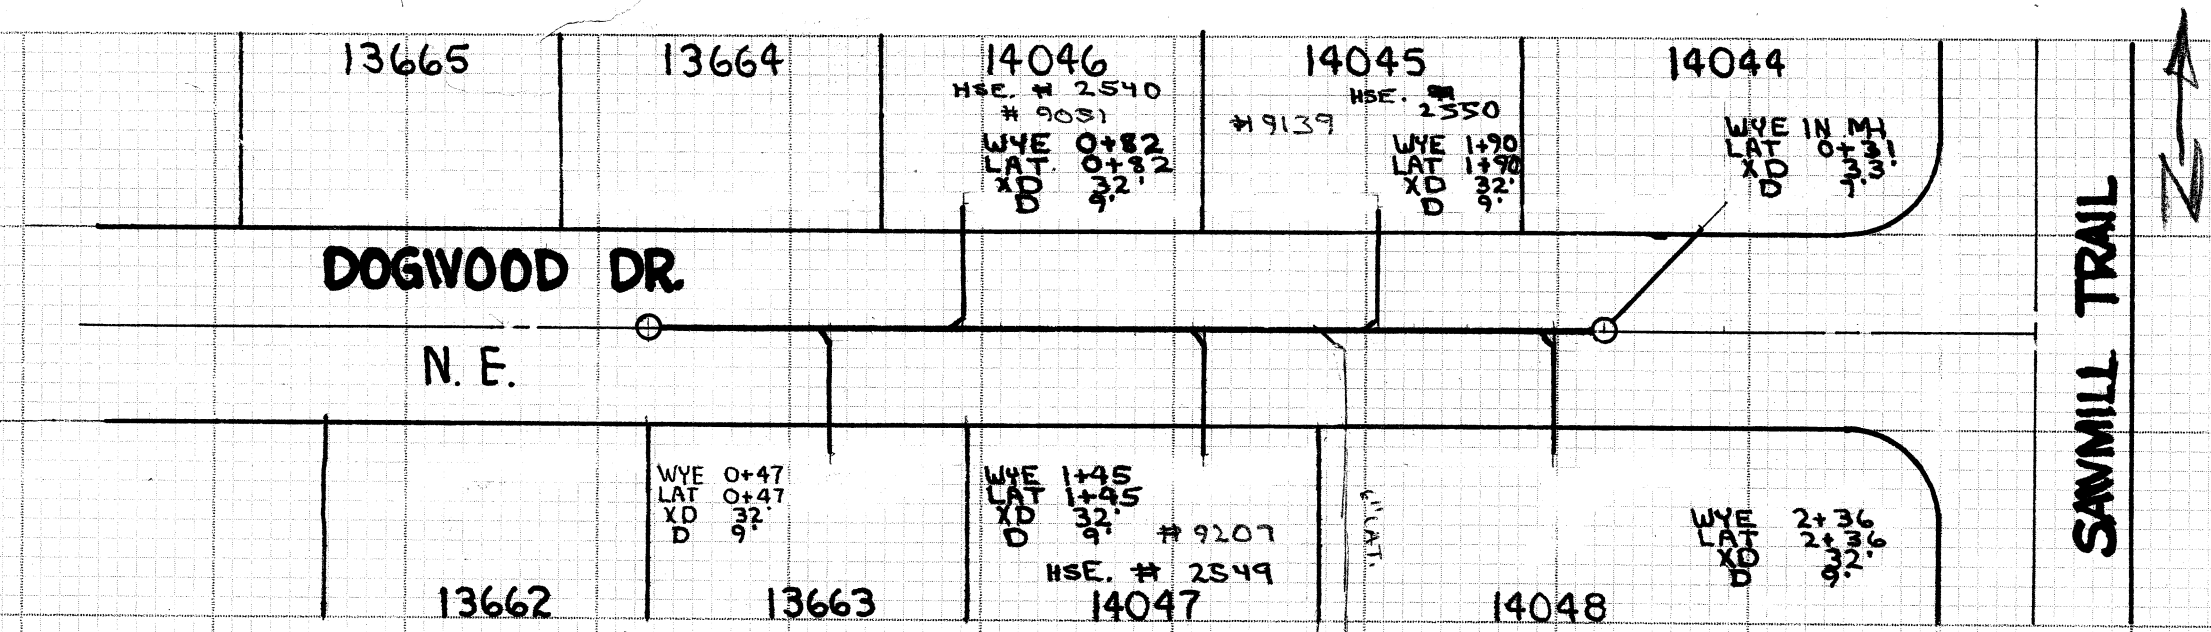

DOWOOD DR. N.E.
 CONSTR. BY E.C. VOGT
 CITY ENG. ROBT. WAGONER
 INSP. BK 234
 DONE 9-27-74

