



3.

PURPLE IS STORM

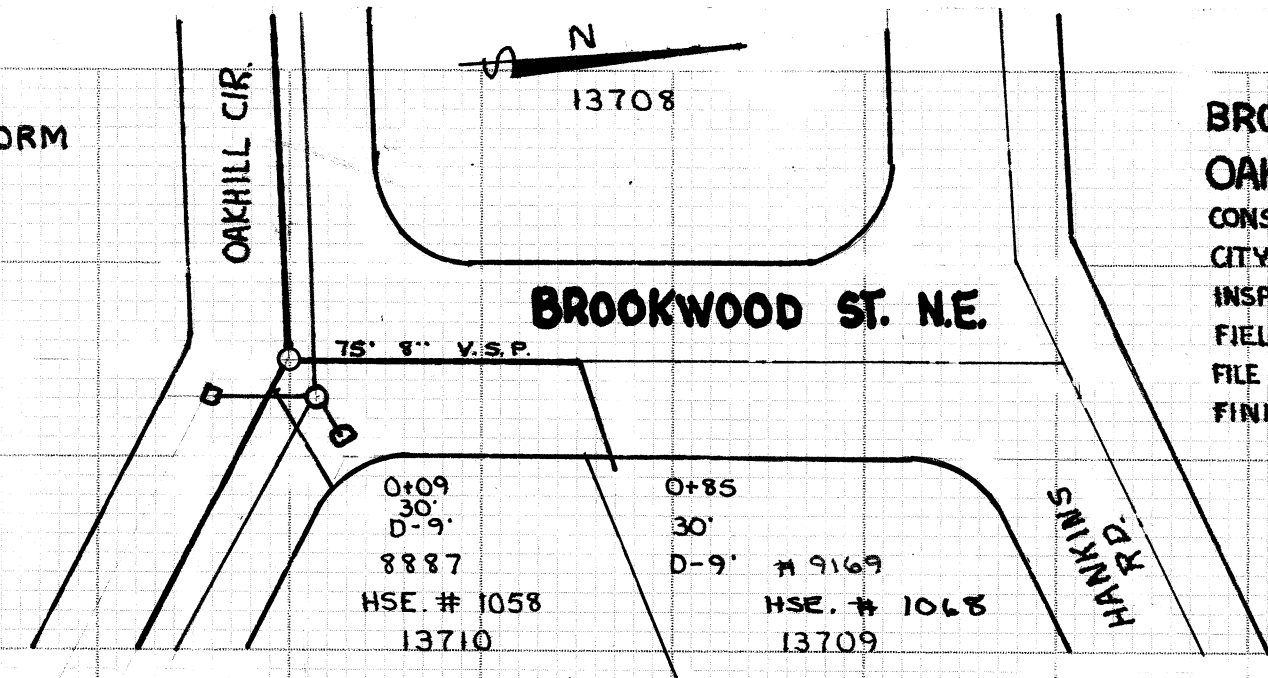


BROOKWOOD ST. &
OAKHILL CIR. N.E.
CONSTRUCTED BY G. BREITENSTINE
CITY ENG. ROBT. WAGONER
INSPECTOR'S REC. BK. 235
FIELD BK.
FILE NO. SD 383 ACC. NO. 2662
FINISHED SEPT. 1974


PURPLE IS STORM

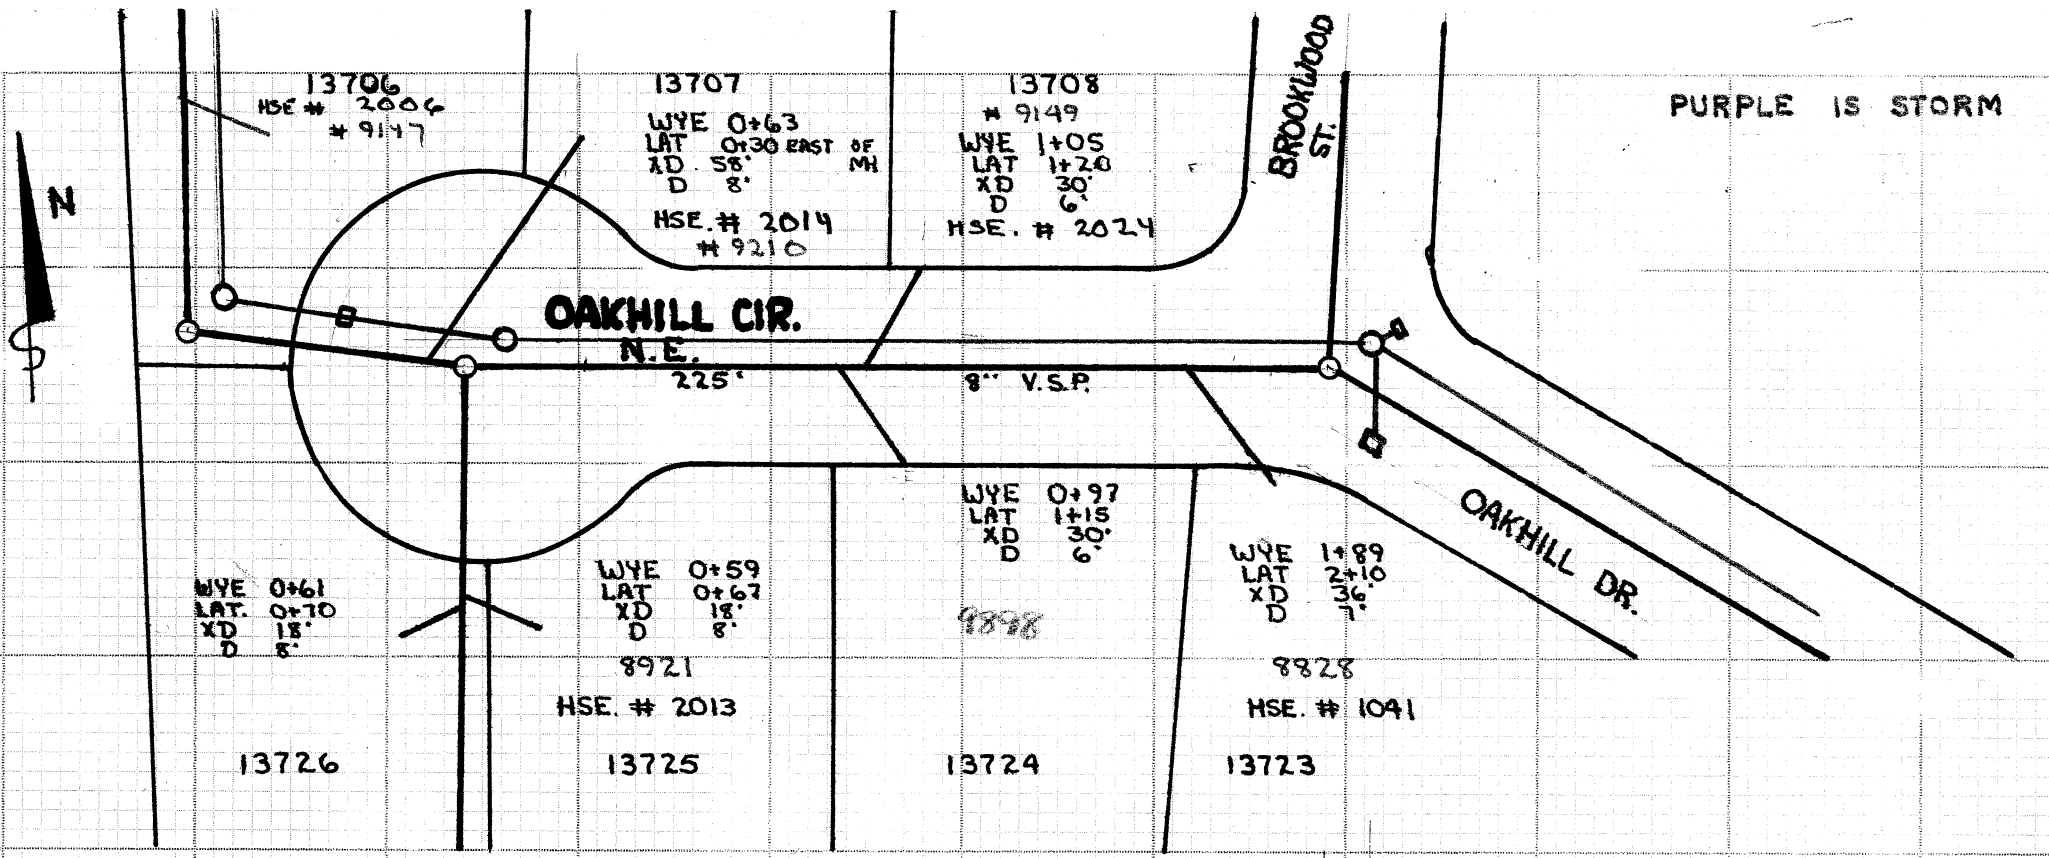

195
190
185

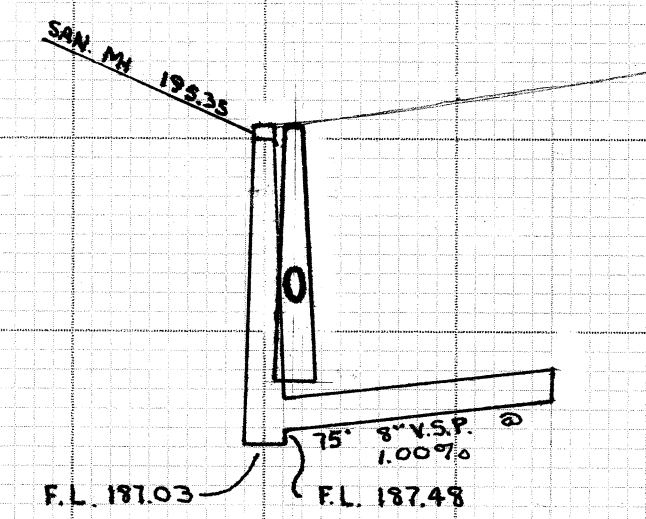

200
195
190
185

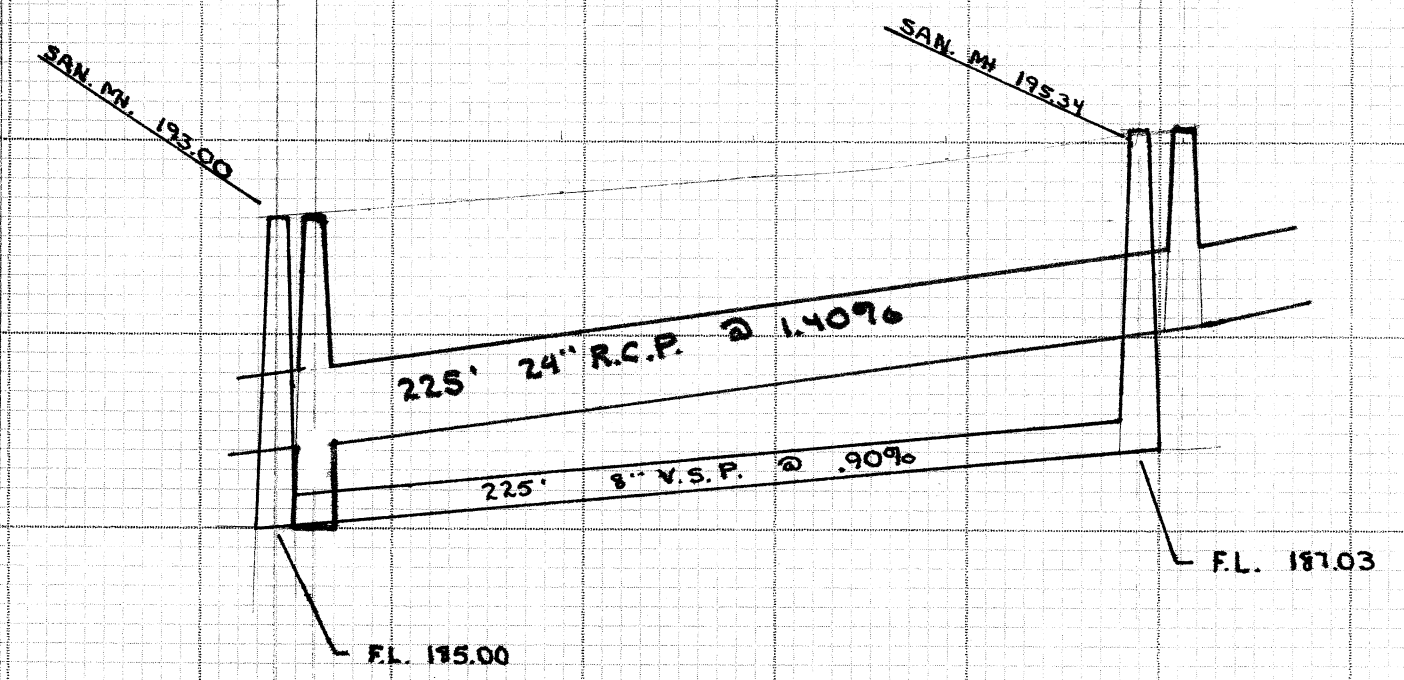

OK