



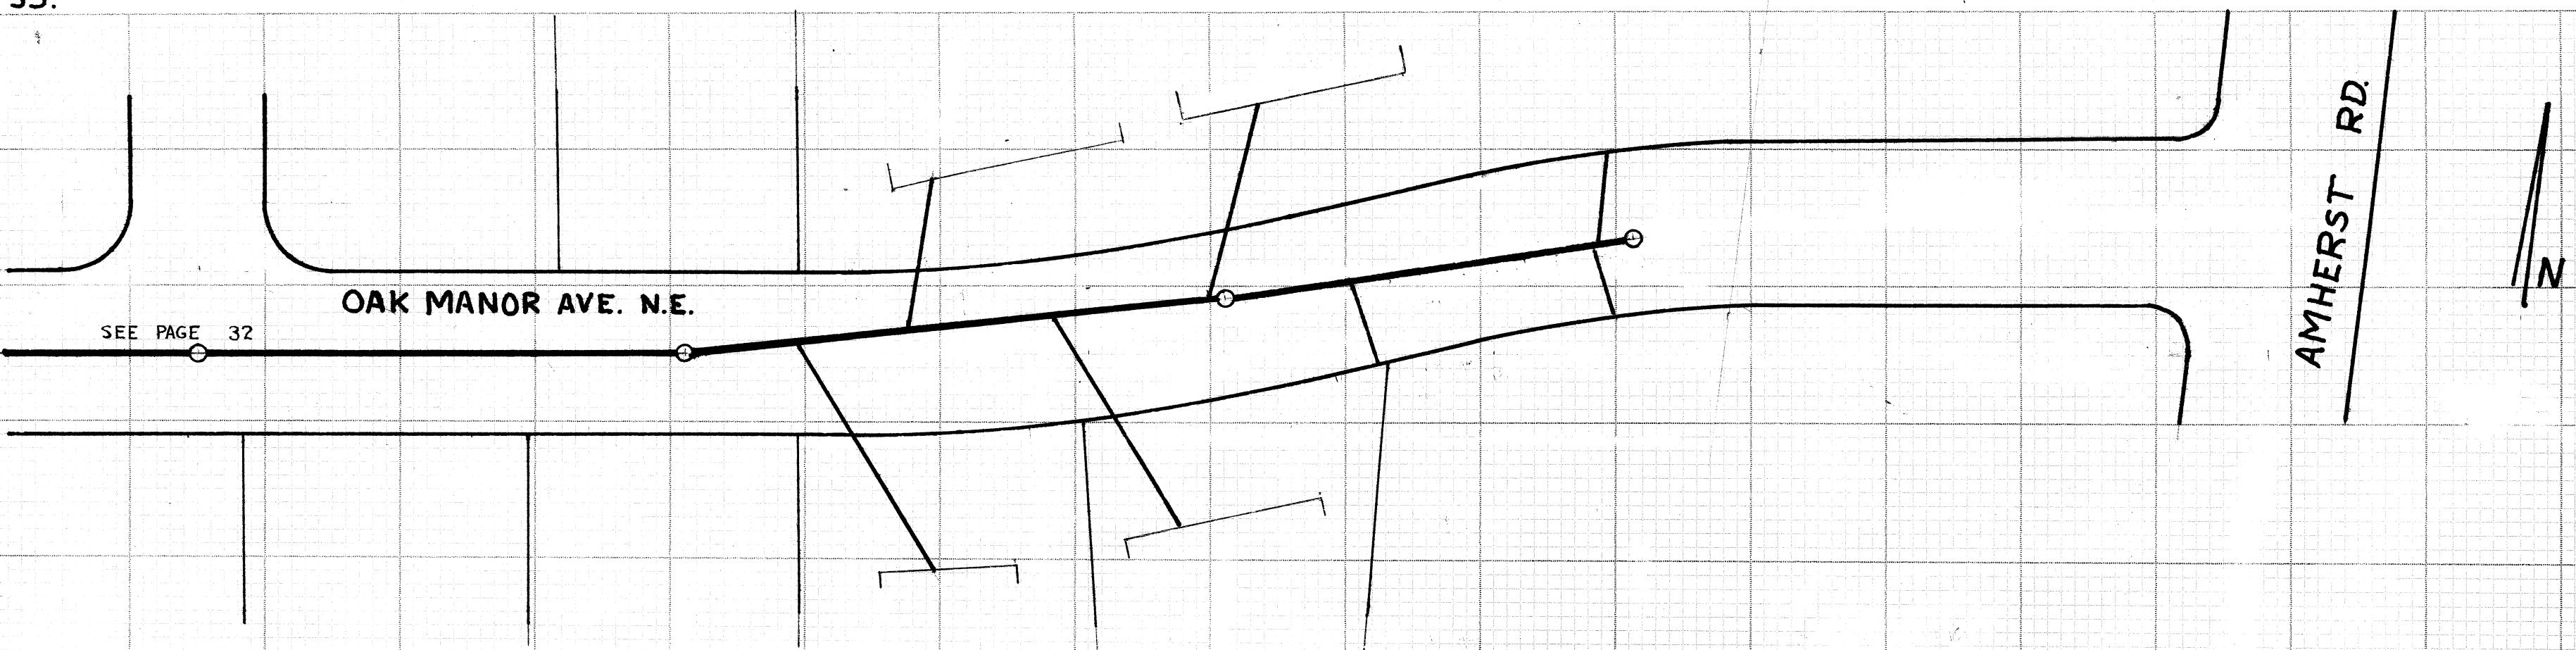

1020
1015
1010
1005
1000

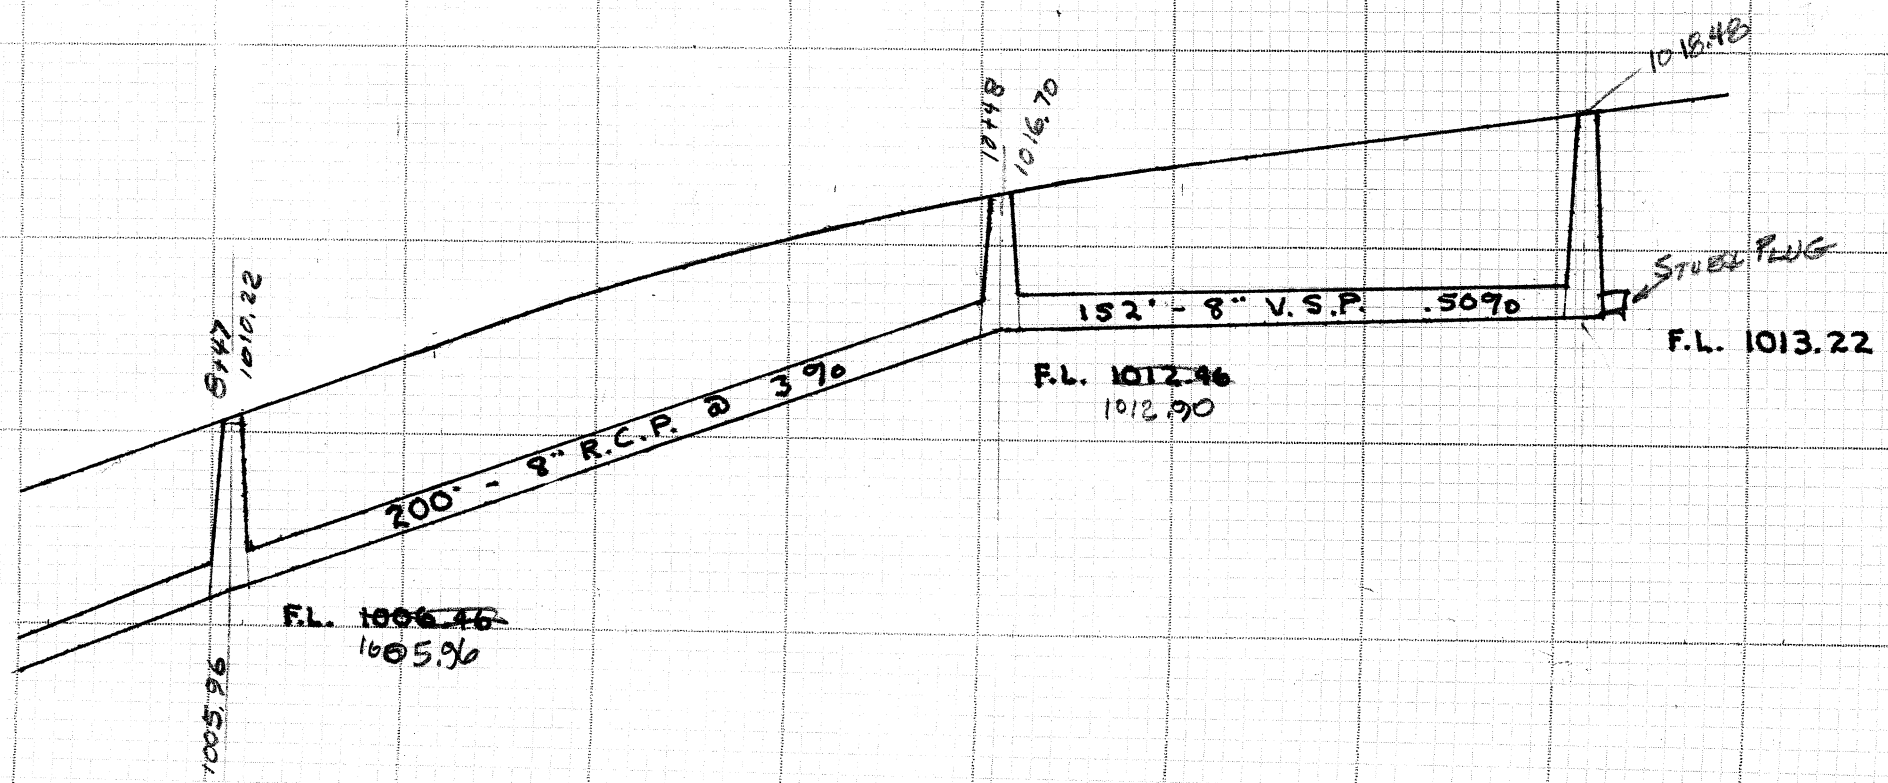

THE INFORMATION ON OAK MANOR
WAS OBTAINED FROM CS-57, 58 & 59
SEWER BUILT UNDER COUNTY JURDICTION
NO LATERAL INFORMATION SHOULD
OBTAIN FROM COUNTY ENGINEER