

Snyder Court Sewer


Construction notes, Book 25 Page 14

Sewer Rec. #3

AMHERST RD. NE



Akron St. Sewer Extens.

Construction notes, Book 25

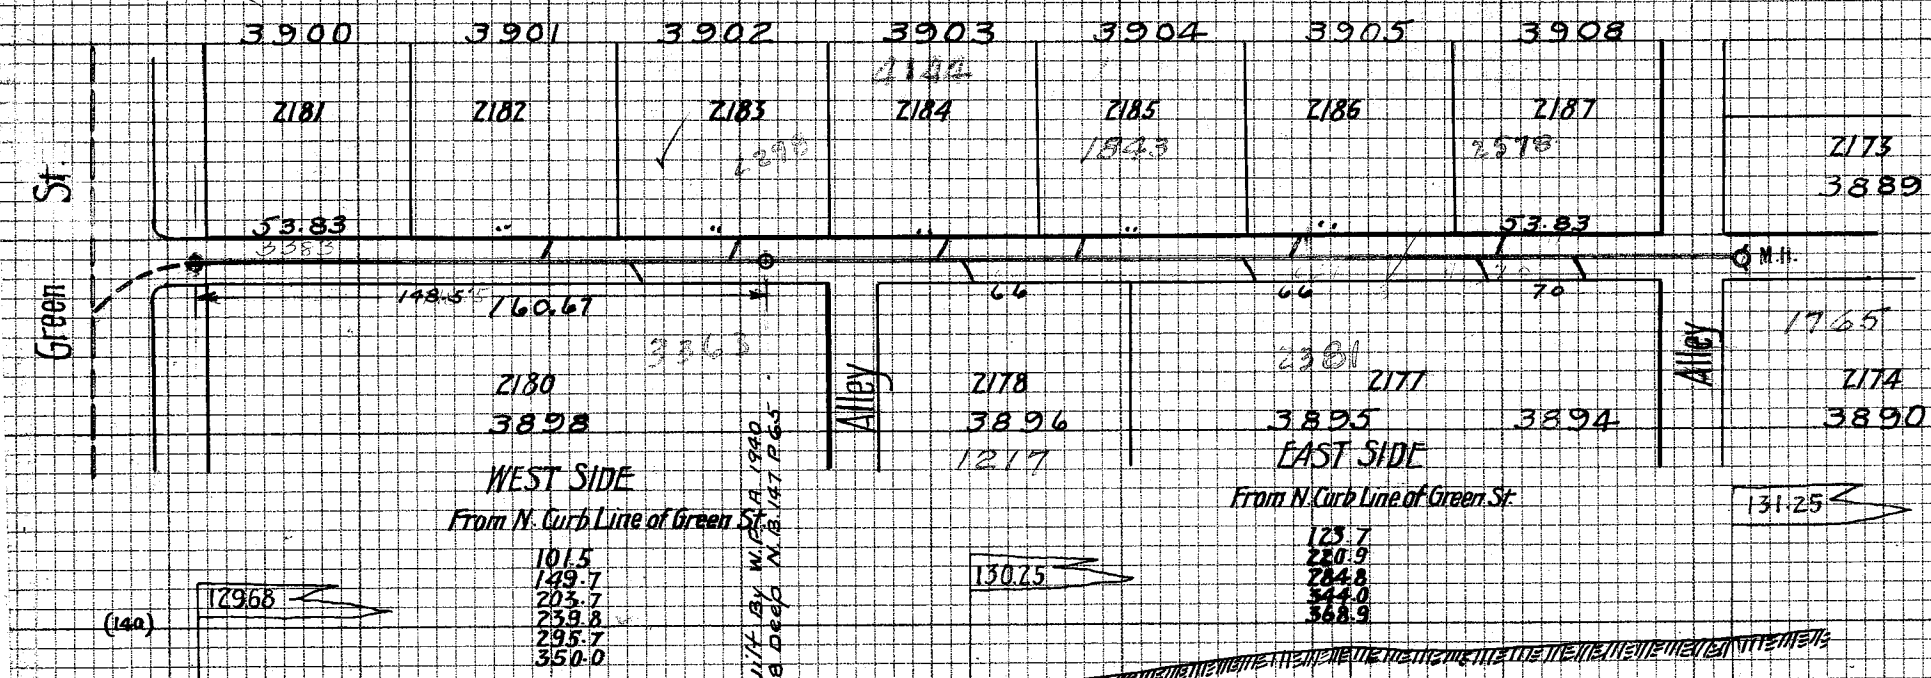

Red = Lot No's 1928

Finals N.B. 25 Page 71

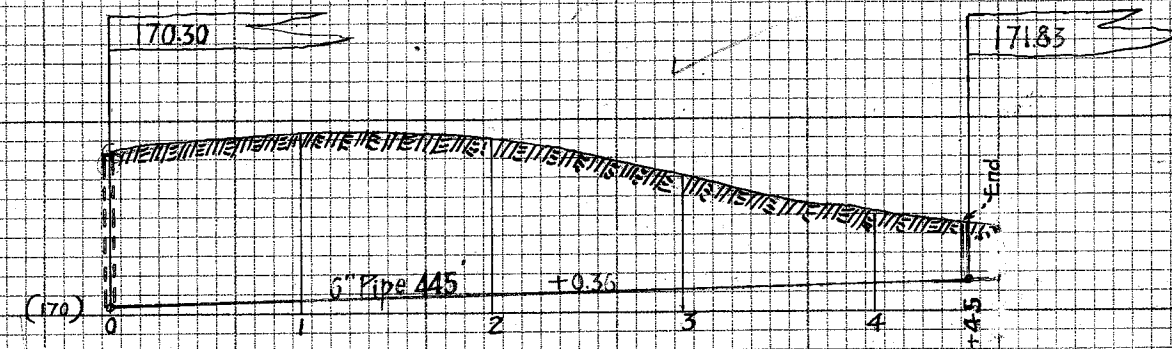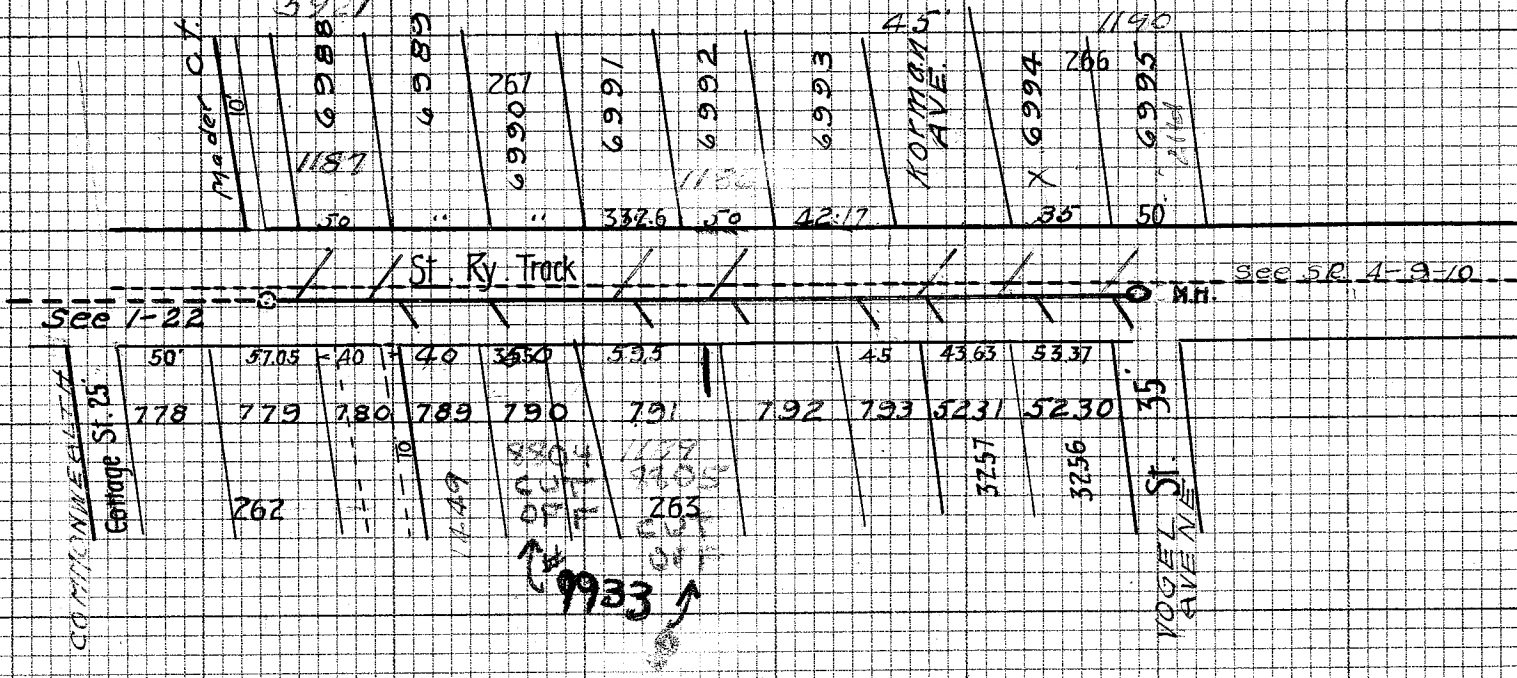

Book 25 - page 30