


Location of Laterals at Curb
Measured from M.H. at Int. of Lake St. & N.E. Trunk Sewers

West Side			East Side		
Lat. No.	Sta.	Depth	Lat. No.	Sta.	Depth
M.H.	0+00	To be built on North End Trunk & Lake St Produced			
2	0+60	6.5'	1	0+43	6.5'
4	1+19	7.7'	3	0+89	6.5'
7	1+79	8.5'	5	1+31	8'
8	2+29	8.3'	6	1+72	6'
10	2+68.5	8.5'	9	2+36	6.5'
11	2+81	7'	12	2+92.5	8'
M.H.#1	3+00	10.9	M.H.#1	3+00	10.9
14	3+72.5	7.5'	13	3+36	7.5'
16	4+29	6.3'	15	3+92	7.2'
17	4+45	6.5'	18	4+48.5	6.8'
19	5+15	5.3'	20	5+27.5	5'
M.H.#2	5+38	5.3'	M.H.#2	5+38	5.3'

Measure all From M.H. No. 1 Sta. 3+00

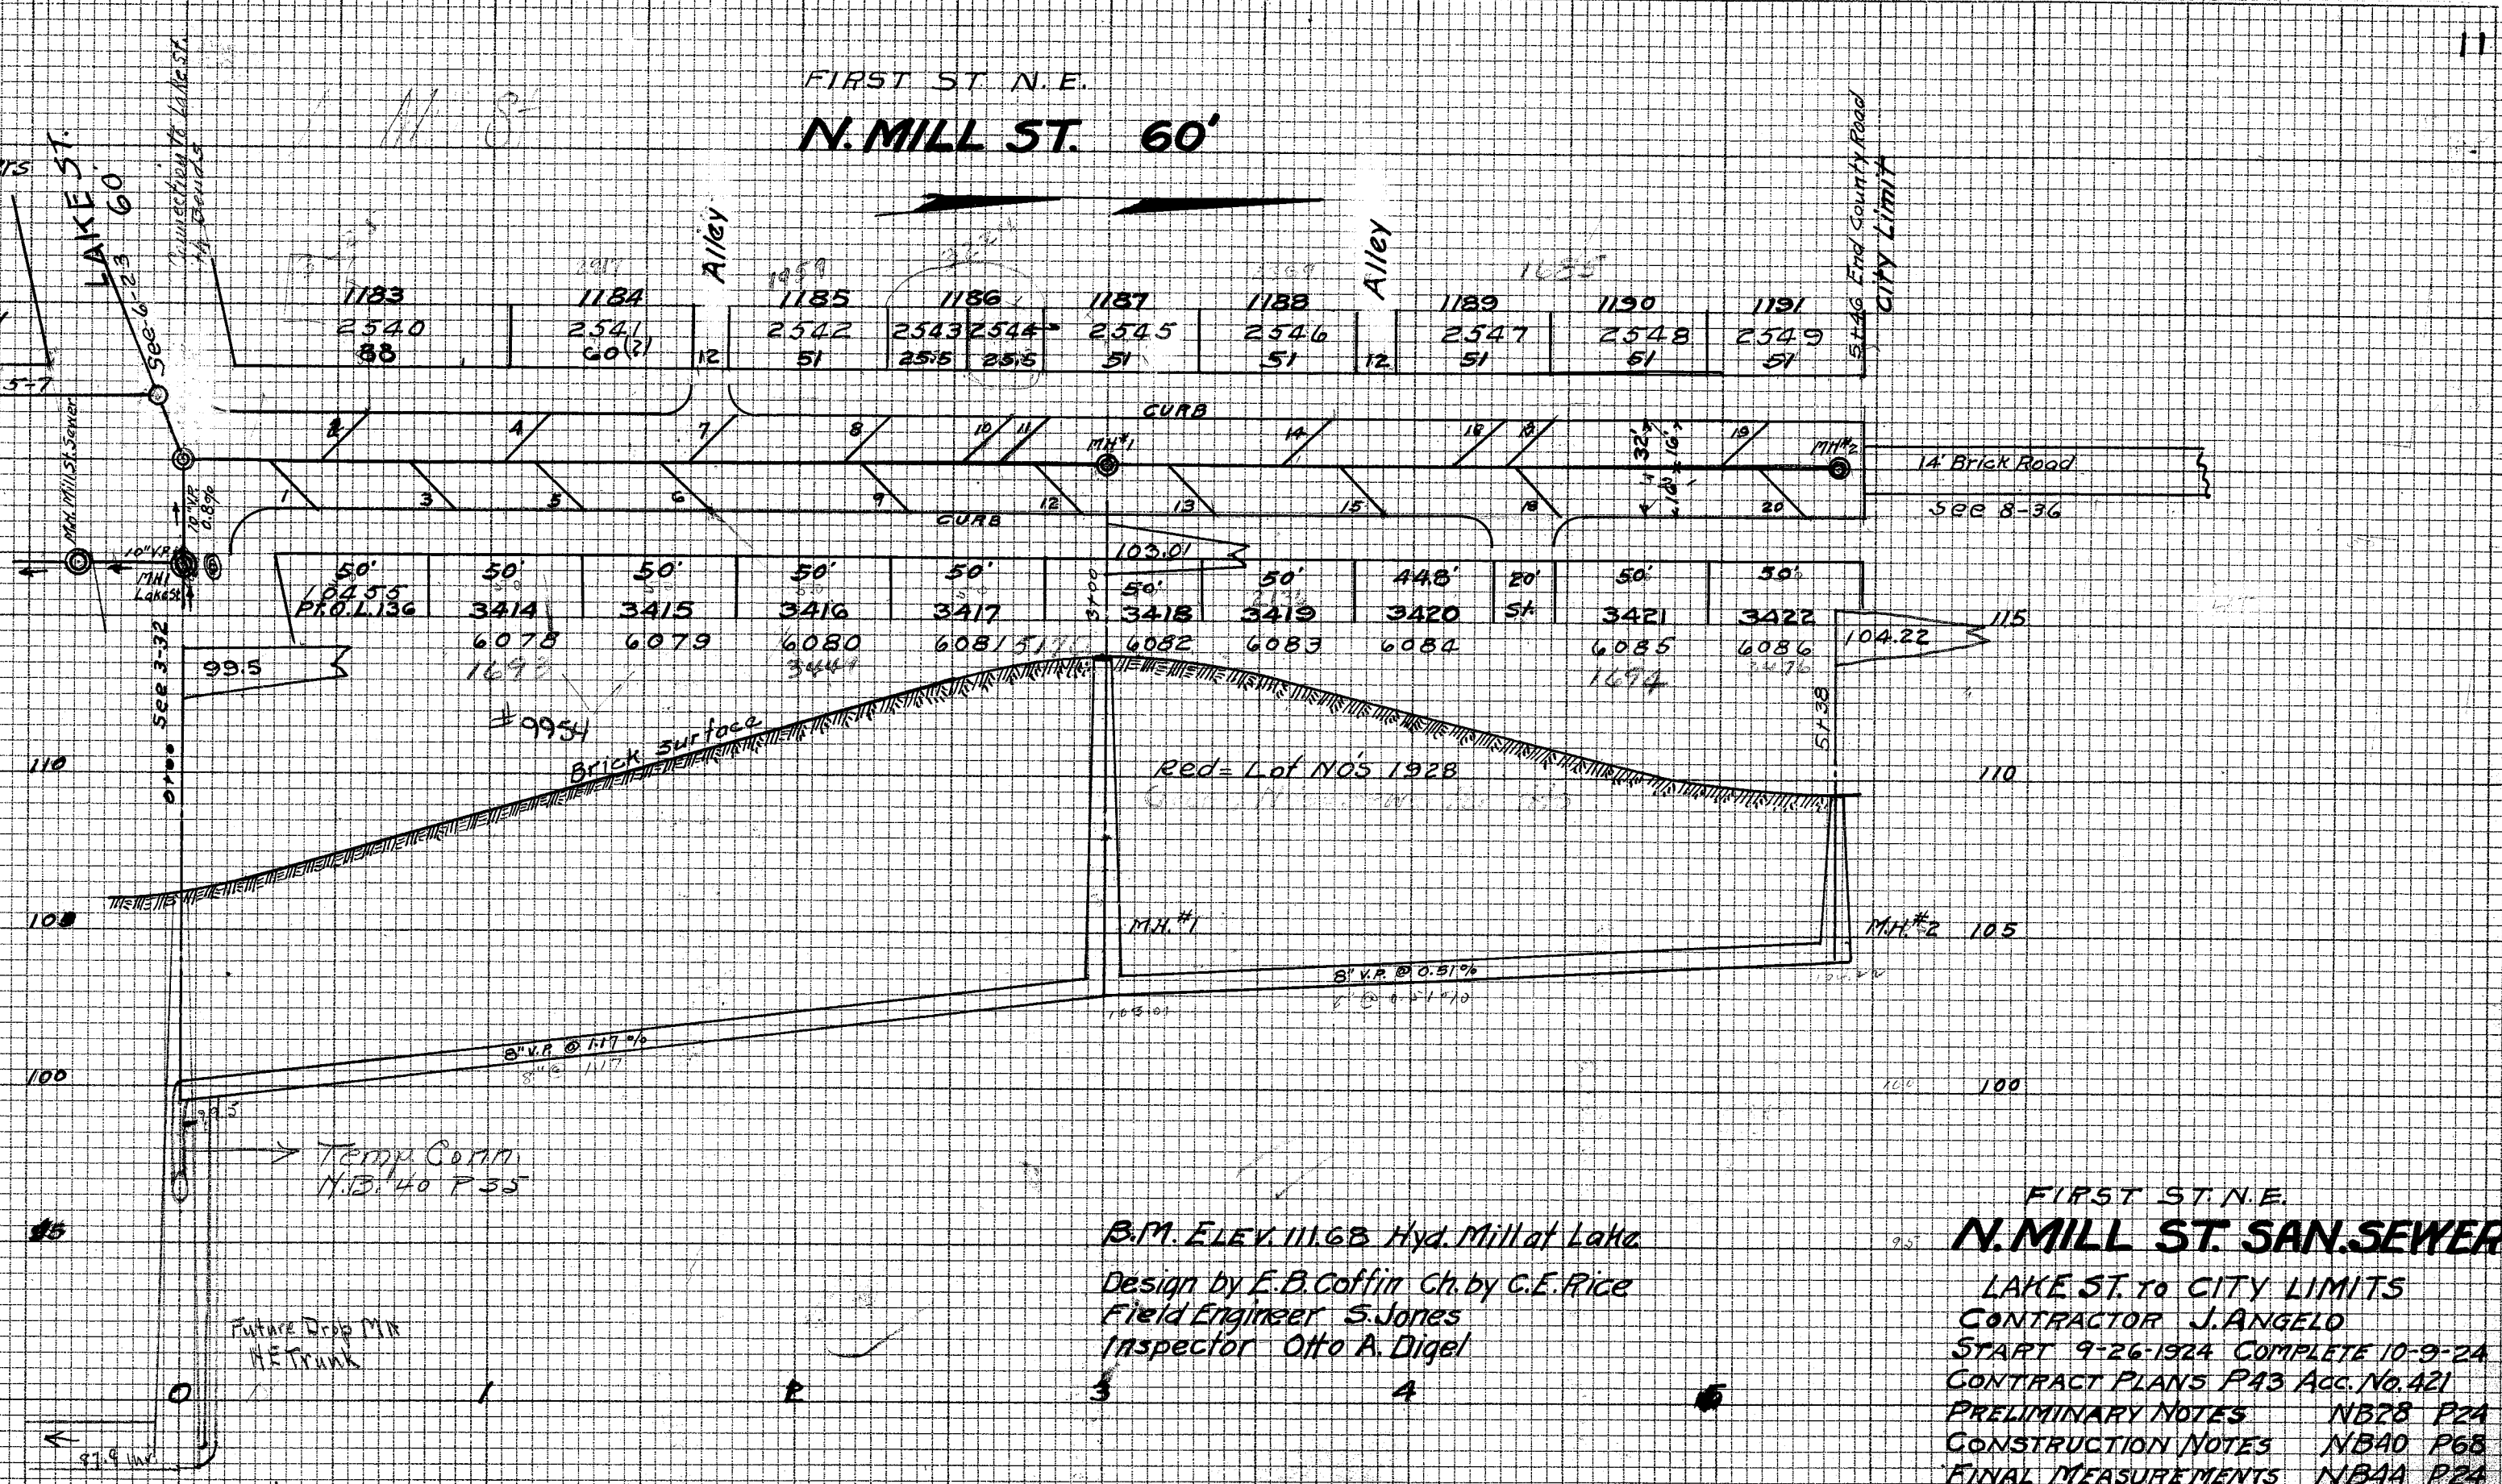

B.M. ELEV. 111.68 Hyd. Mill at Lake
Design by E.B. Coffin Ch. by C.E. Rice
Field Engineer S. Jones
Inspector Otto A. Digel

FIRST ST. N.E.
N. MILL ST. SAN. SEWER

LAKE ST. TO CITY LIMITS
CONTRACTOR J. ANGELO
START 9-26-1924 COMPLETE 10-9-24
CONTRACT PLANS P43 ACC. NO. 421
PRELIMINARY NOTES NB28 P24
CONSTRUCTION NOTES NB40 P68
FINAL MEASUREMENTS NB44 P24
INSPECTOR'S RECORD NO. 49
Dr. by S. Jones 11-6-28