



Information on Y's furnished by Mr. Deshon Contractor 4/9/23 Built privately by Massillon Housing Corporation Mar-Apr 1923 under Supervision of W. J. Bender City Engr pro-tem C. E. Rice appointed City Engineer April 1st Called on job about April 3 just as contractor had turned corner going south on Center Street. He protested sharply over 1st (6" main being used) 2nd Lack of Manhole being provided at Break of grade and at Vogel + Center St.

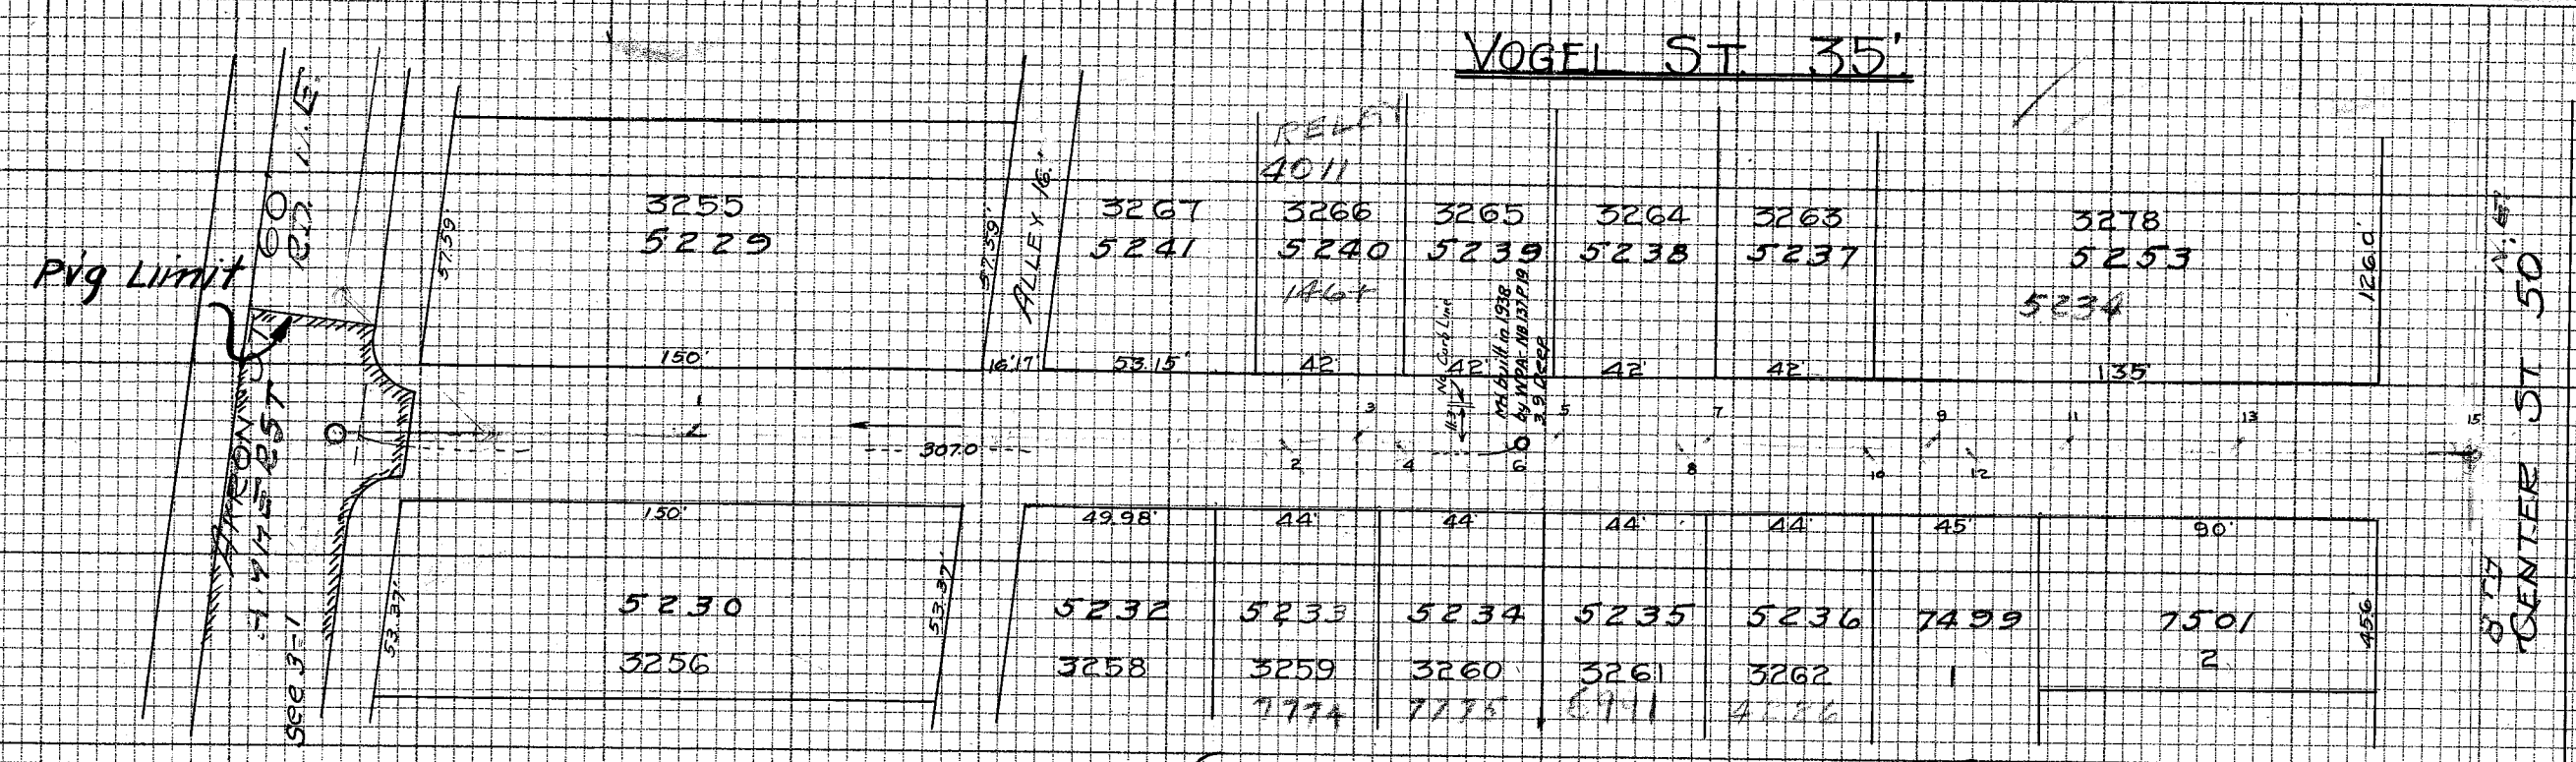

Recorded 4/16/23

Red = Lot No's 1928

	"Y" No.	DIST. FROM E. CURB LINE OF AKRON ST.			"Y" No.	DIST. FROM E. CURB LINE OF AKRON ST.	
		DIST. BETWEEN Y's				DIST. BETWEEN Y's	
NORTH	1	88'	176'	SOUTH	2	244.7'	29.7'
	3	264'	52.5'		4	274.4'	28.7'
	5	316.5'	40.3'		6	303.1'	46.6'
	7	356.8'	59.7'		8	349.7'	48.9'
	9	416.5'	34.8'		10	398.6'	28.6'
	11	451.3'	45.0'		12	427.2'	
	13	496.3'	66.3'				
	15	562.6'					

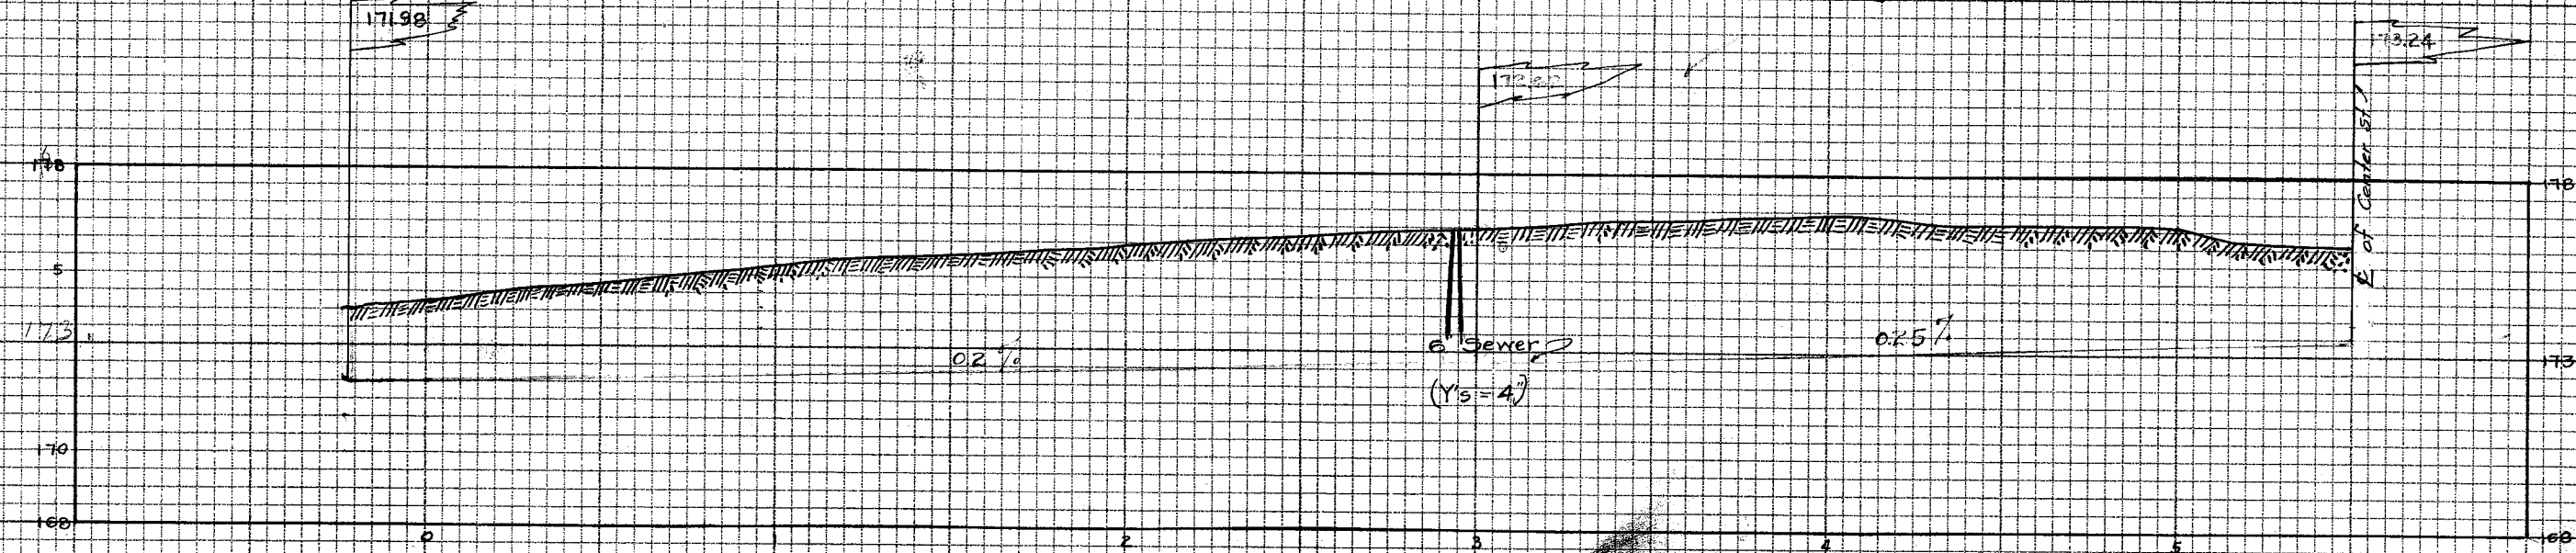

PROFILE

Scale: 1" = 5' Vertical
1" = 50' Horizontal

Date: Apr 16, 1923 N.P. 27/1923 7.13.17