


NOTE: Information on this sewer furnished by Mr. Deshon contractor, 5-10-23, built privately. No plan or profile on file in office on above date.

No information available on this sewer

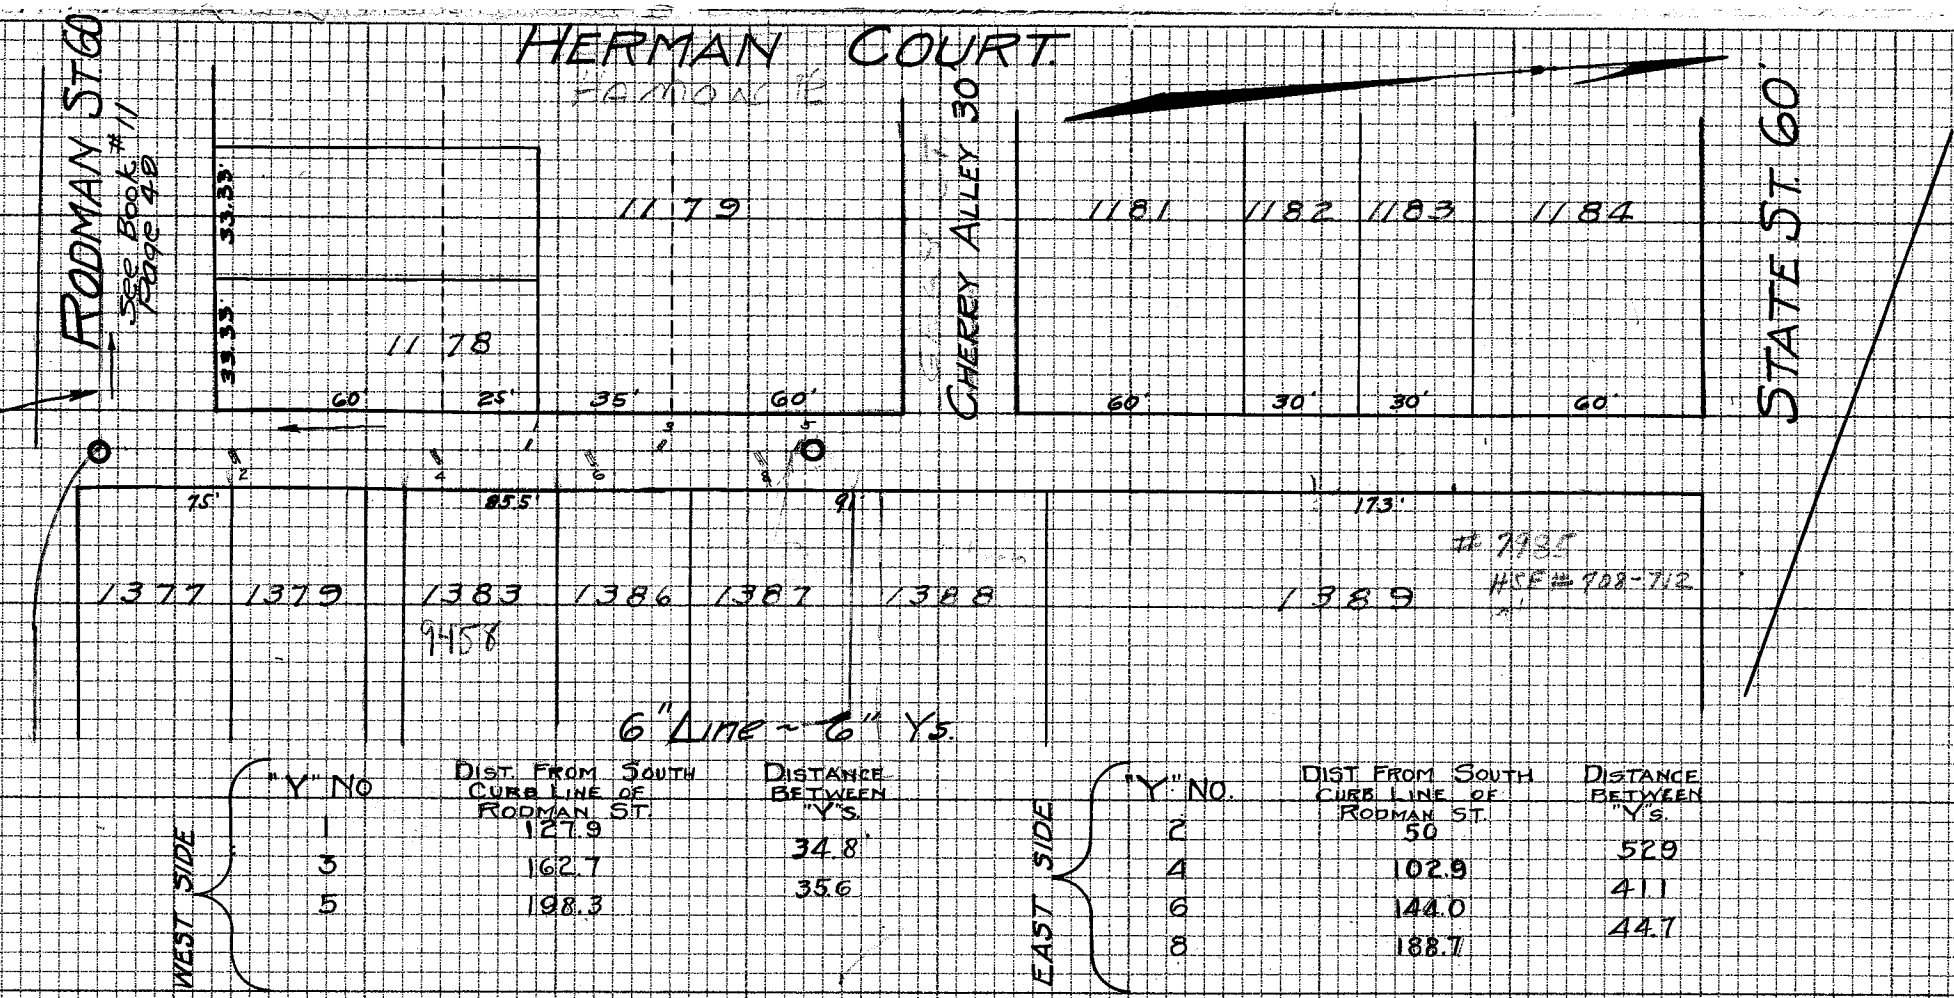

N-MILL ST Y-BRANCHES ON SANITARY SEWER FROM LIFT MANHOLE 200' SOUTH OF COMMONWEALTH TO LAKE STREET. Sewer built 1922 East of East sidewalk. Measurements made 5/24/23 from Lift manhole.

Y-NO	House No	Dist from Manhole	Y-NO	House No	Dist from Manhole
1	1422	0+74	16	1574	4+53.4
2	1426	1+19.5	17	1582	5+24.2
3	Store	1+37.7	18		0+58.1
4		2+40.7	19		1+02.6
5		2+91.3	20	1598	1+87.1
6		3+31.4	21		2+21
7	1516	3+78.8	22		2+79.1
8	1522	4+25.8	23	1612	3+15.1
9	1538	0+47.4	24		3+53.6
10	1540	0+87.6	25		3+85.6
11	1542	1+38.3	26		4+44.2
12		2+15.2	27	1632	4+96.6
13	1554	2+73.7	28	1638	5+74
14	1562	3+24.3	29	1640	6+56.6
15	1568	4+17.3	30		6+85.1
			31	1652	7+23.4

NOTE: SEE SAN. SEW. REC. BOOK #11 PAGES 44-45 FOR PLAN & LATERAL LOCATION

Y-NO	House No	Dist from Manhole
32	1656	7+59.5
33		8+21.9
34		8+48.9
35		9+60.2
Manhole #3		9+96

8" stub North