


LATERALS NORTH SIDE
FROM C. MILL ST. STA. 0+00
MANHOLE NO 6 " 21+00
LAT. " 78 " 21+41 ✓
" " 80 " 21+89 ✓
" " 82 " 22+38 ✓
" " 84 " 22+89.5 ✓
" " 86 " 23+43.5 ✓
" " 88 " 23+92 ✓
" " 90 " 24+39 ✓
MANHOLE " 7 " 27+00

LATERALS SOUTH SIDE
FROM C. MILL ST. STA. 0+00
MANHOLE NO 6 " 21+00
LAT. " 79 " 21+44 ✓
" " 81 " 21+94 ✓
" " 83 " 22+45 ✓
" " 85 " 22+96 ✓
" " 87 " 23+41.5 ✓
" " 89 " 23+92 ✓
MANHOLE " 91 " 24+38 ✓
MANHOLE " 7 " 27+00

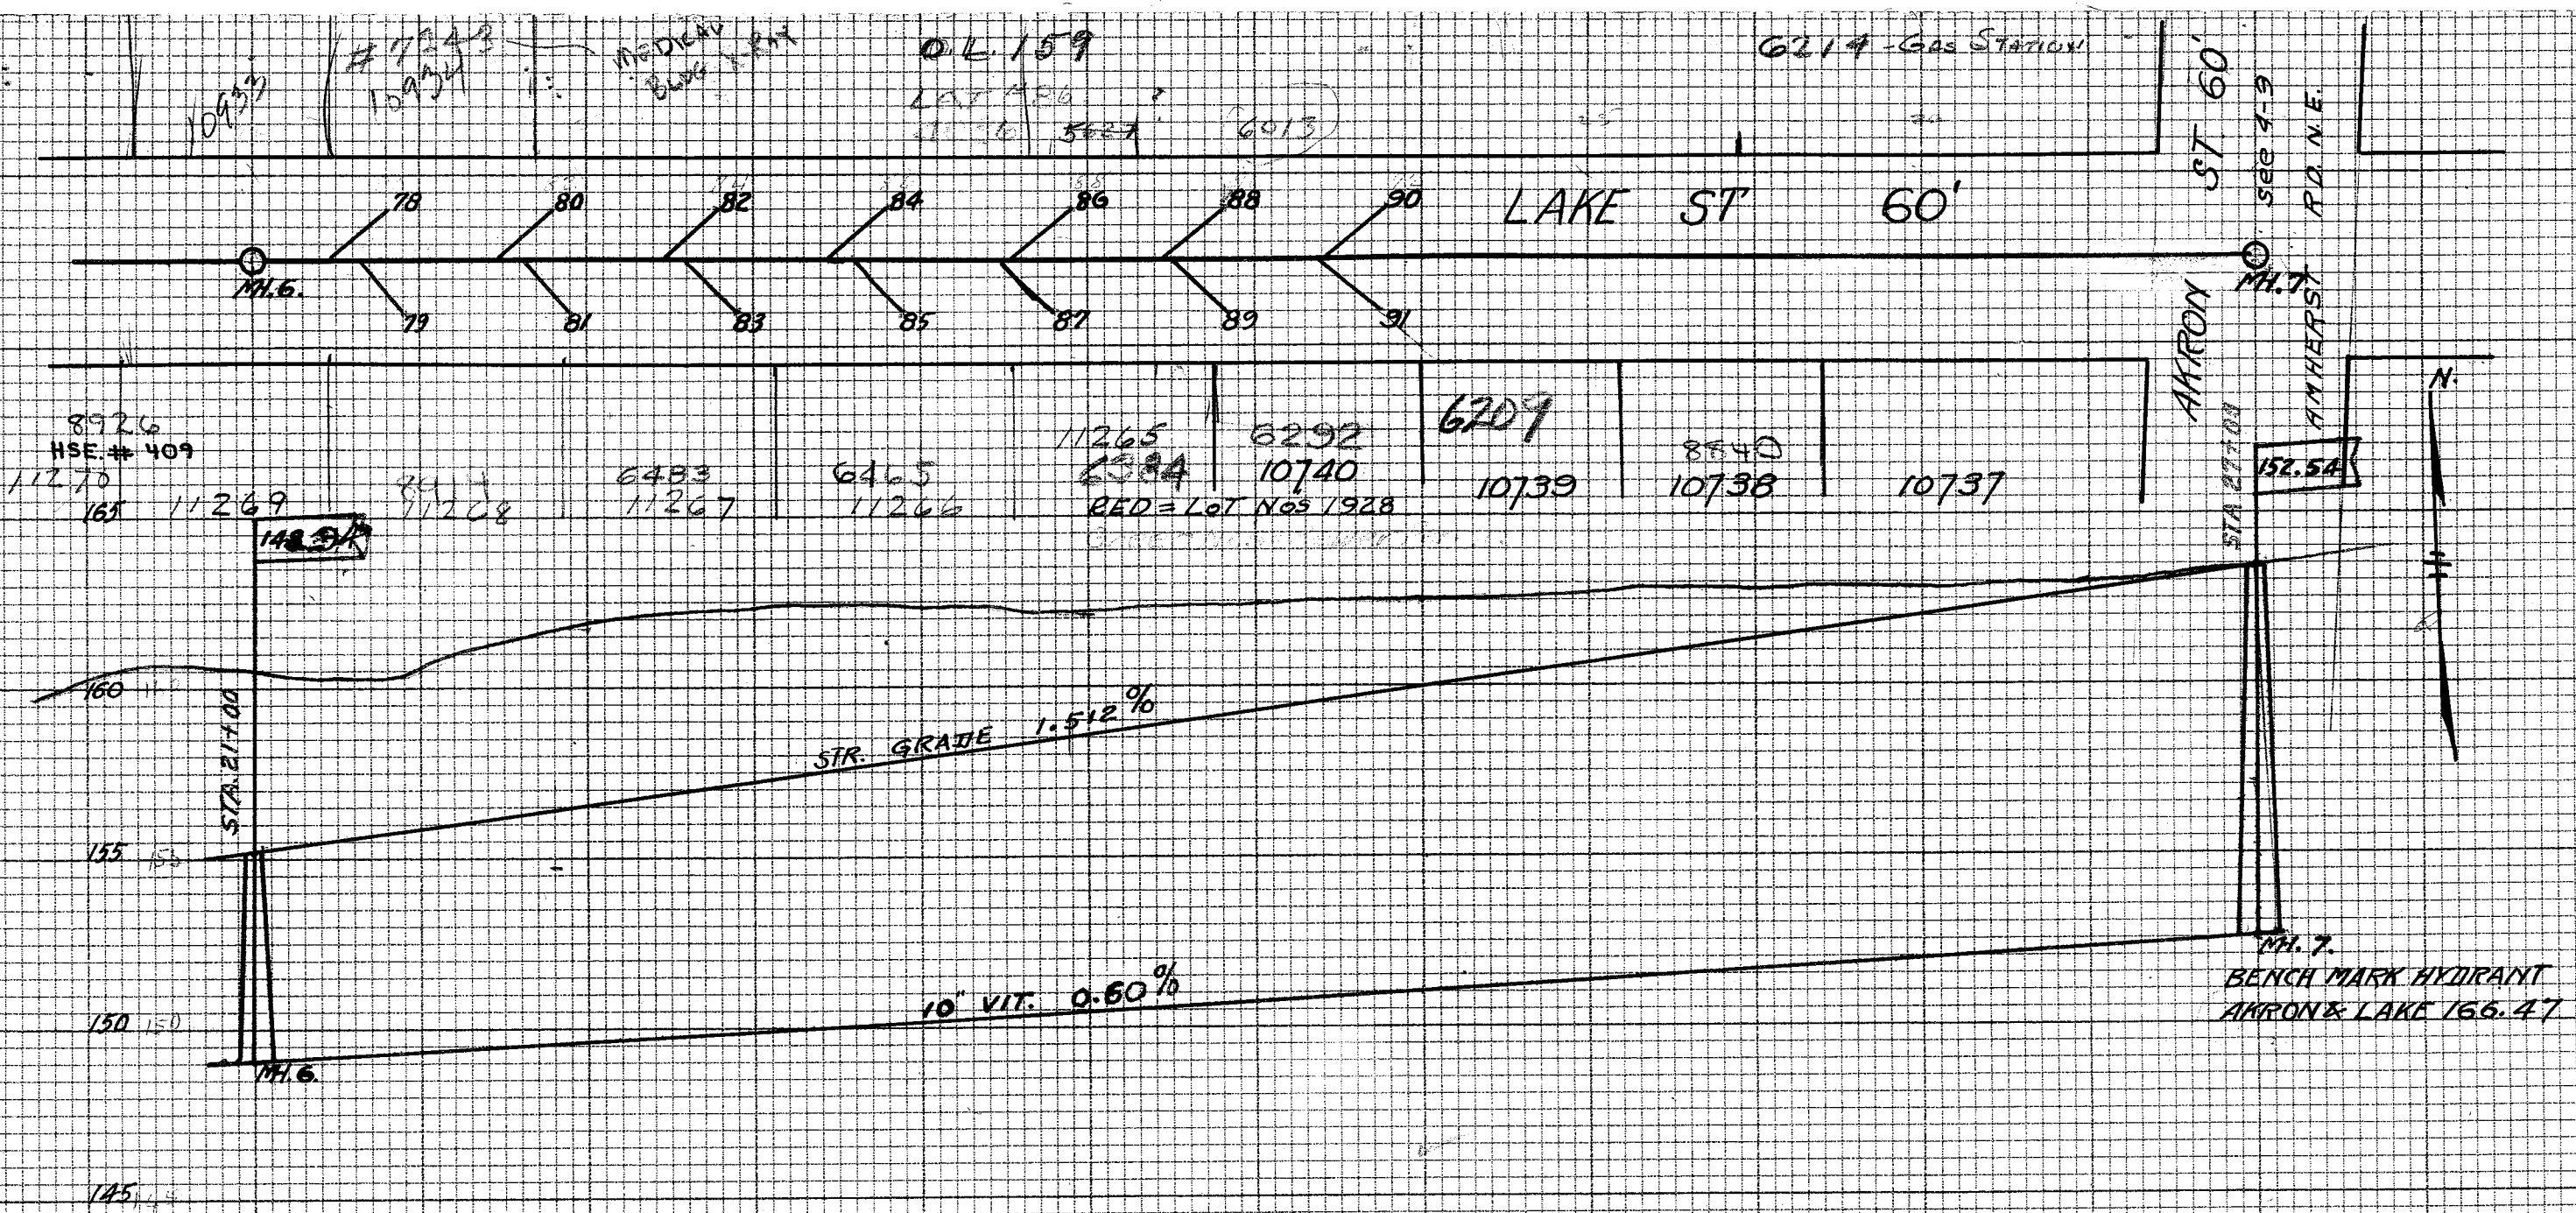

LAKE ST. SANITARY SEWER.
MILL ST. TO AKRON ST.
FIRST INE. TO AMHERST RD. NE.
SCALES: VERT. 1" = 5' HORIZ 1" = 50'
DRAWN BY: E.C.D. DATE SEP 9-24 SHEET NO. 4