


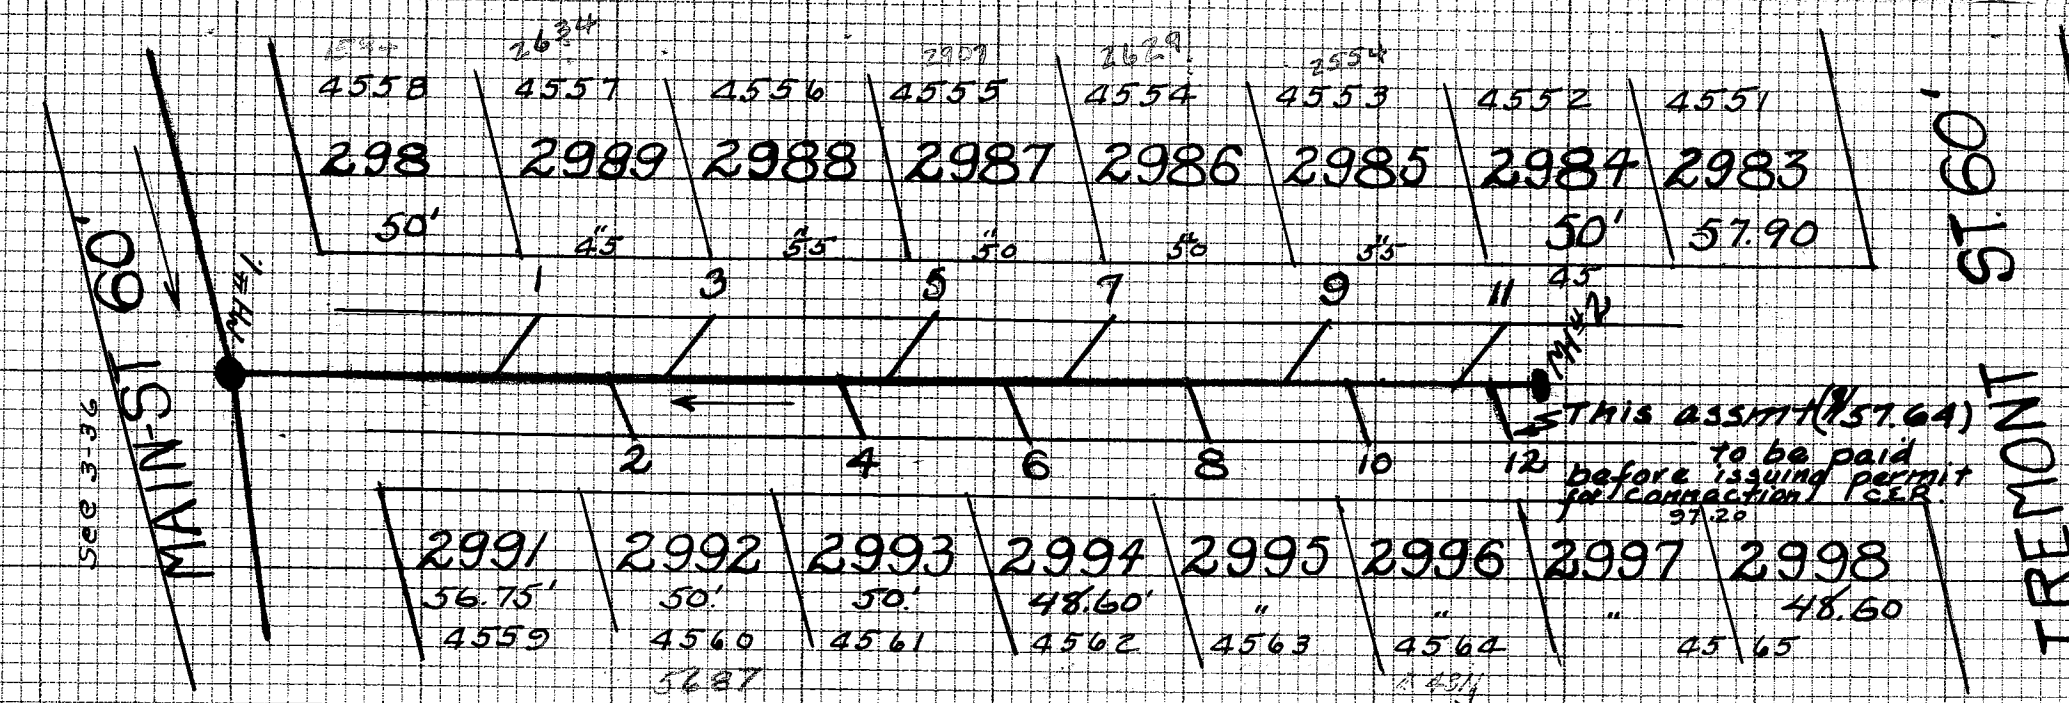

Laterals on West Side from
E of Main St. Sta. 0+00
Manhole #1 Sta. 0+00
Lateral #2 Sta. 0+99
" " 4 " 1+59
" " 6 " 2+00
" " 8 " 2+48
" " 10 " 2+89
" " 12 " 3+25
Manhole #2 " 3+44


Laterals on East Side from
E of Main St. Sta. 0+00
Manhole #1 Sta. 0+00
Lateral #1 Sta. 0+68
" " 3 " 1+13
" " 5 " 1+70
" " 7 " 2+16
" " 9 " 2+72
" " 11 " 3+19
Manhole #2 " 3+44

B.M. Hyd. Ricks St
and West Main St.
Elev. 177.01

Note: All laterals to be
6" and run to curb line

B.M. Hyd. Ricks St
and West Tremont St.
Elev. 186.25

Red = Lot No's 1928

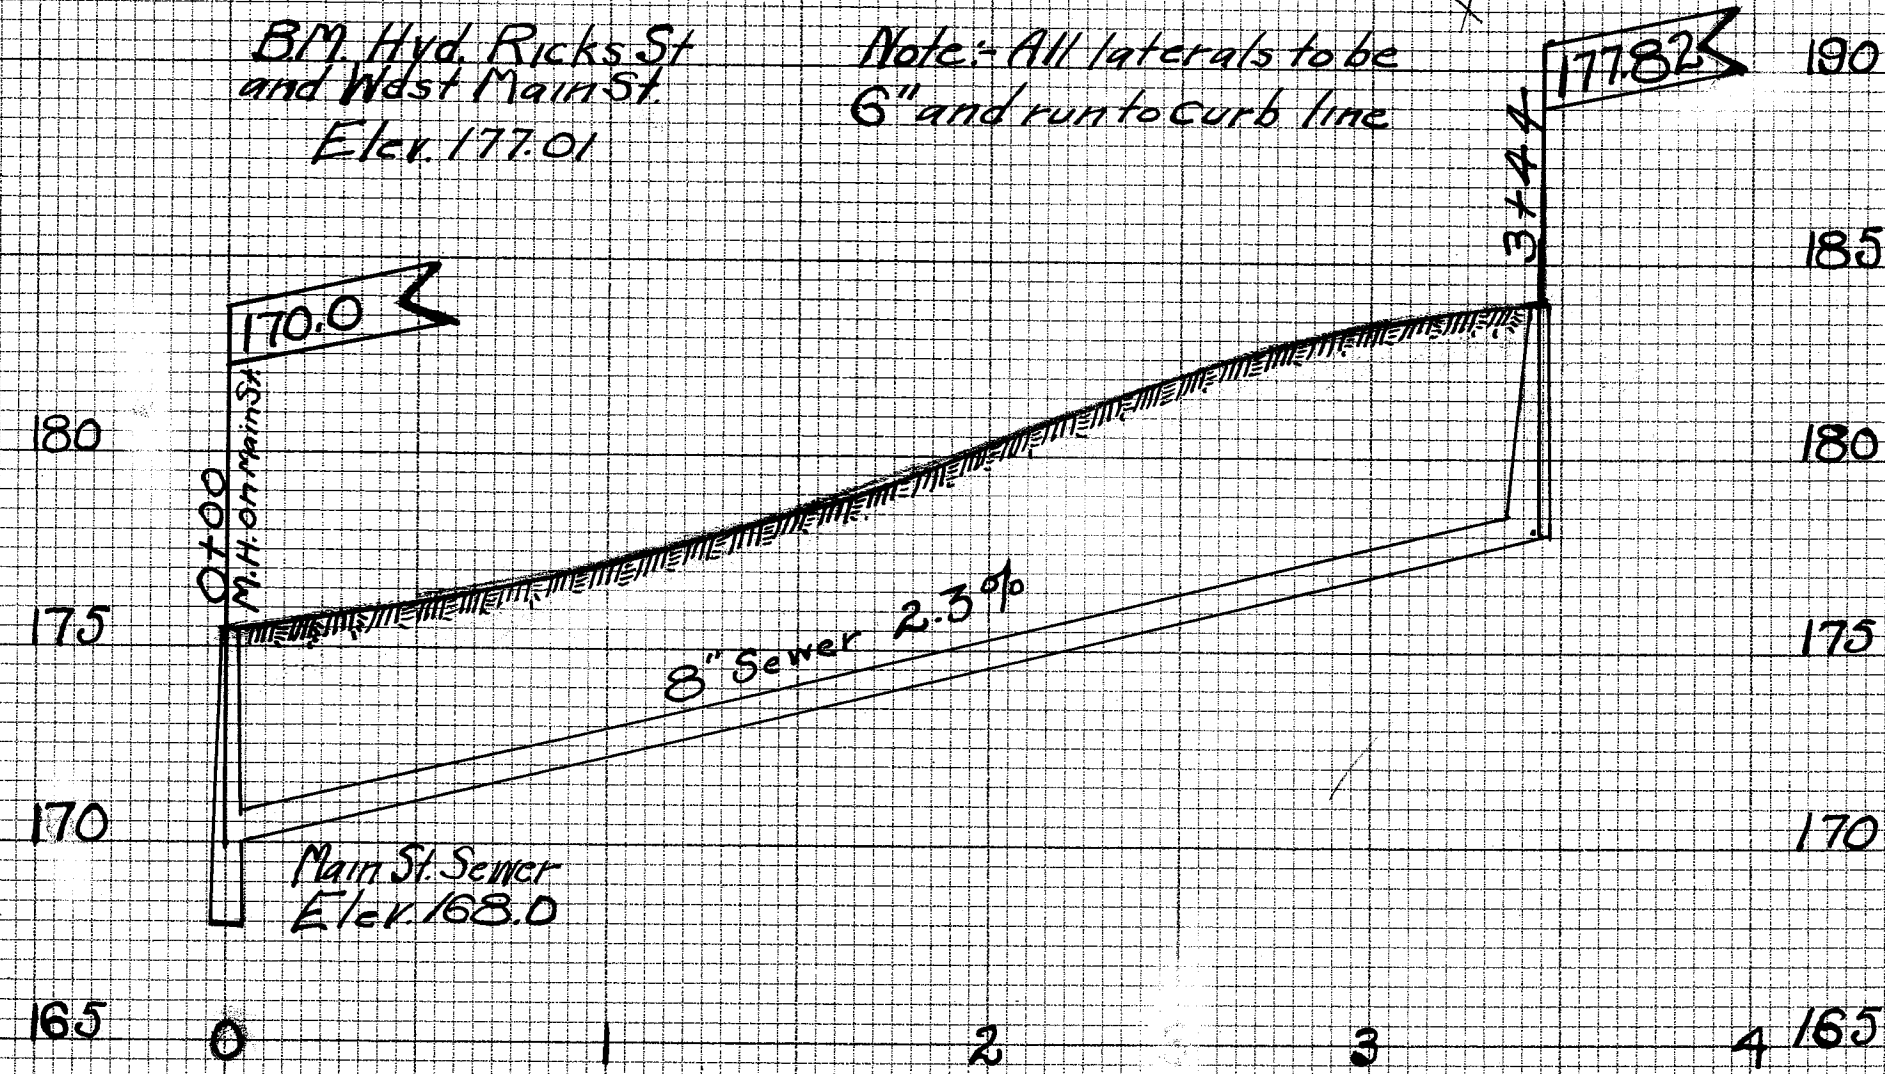

16th RICKS STREET
SANITARY SEWER
Main to Tremont St.
Scale - Vert. = 1" = 5'. Horiz. = 1" = 50'
Contractor Joe Angelo
Grade Stakes by M.R. Smith.
Drawn by H.R. Johnson
Date Oct. 2 - 1924