


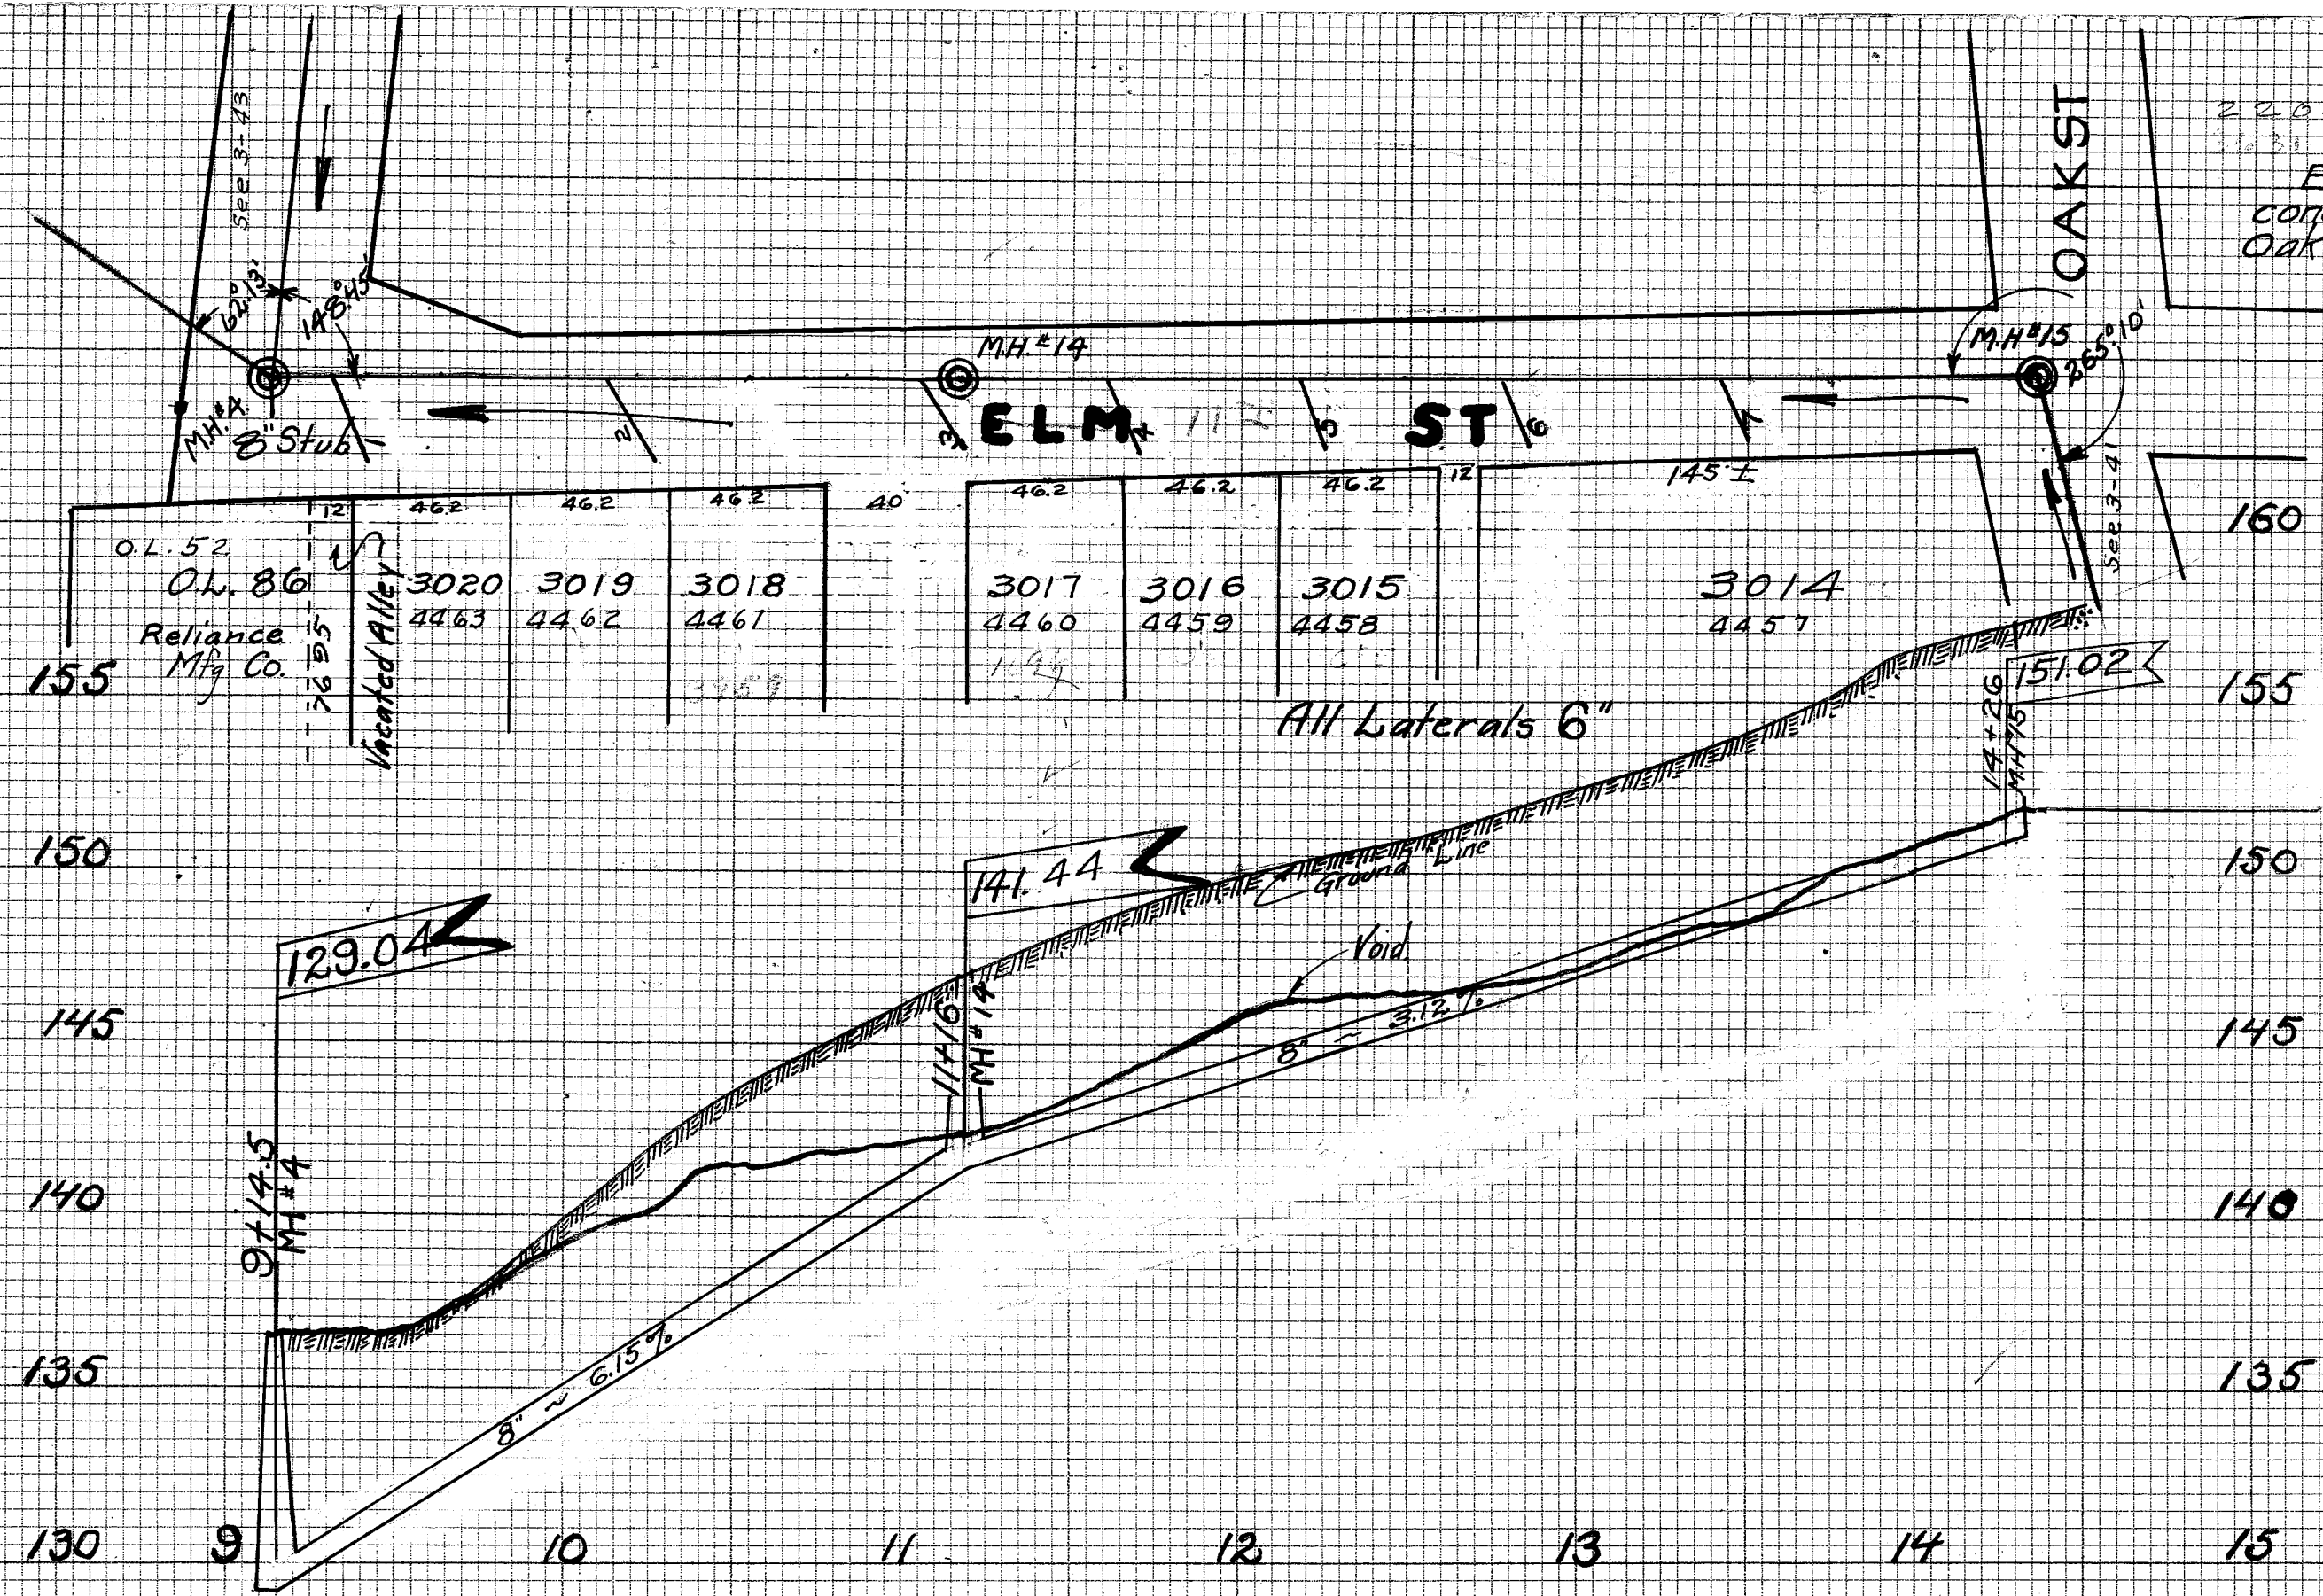

2204
 B.M. x S.E. corner of
 concrete bridge pier at
 Oak & Elm St.
 Elev. 155.33

Laterals on East side from M.H. #4
 Sta. 9+14.5 to M.H. #15 Sta. 14+26

Manhole #4	Sta. 9+14.5
Lateral #1	Sta. 9+42.5
" 2	" 10+26
" 3	" 11+16
" 4	" 11+67
" 5	" 12+22
" 6	" 12+82
" 7	" 13+46
Manhole #14	" 11+16
" #15	" 14+26

Red- Lot No's 1928

ELEVENTH S.E.
ELM & SOUTH ST
SAN. SEWER FROM OAK ST
TO M.H. #11 ON WETMORE TRUNK.

SCALES { Vert. 1"=5'
 Horiz. 1"=50

Field Book # 37 Contractor Shullo Const. Co.
 Page 24 Stakes by Sam Jones. N.B. 39 P. 36
 Estimate 44 Inspector Jake Rauber
 Date Oct. 6-24 Drawn by H.A. Johnson.
 Ck. by E.B. COFFIN.