


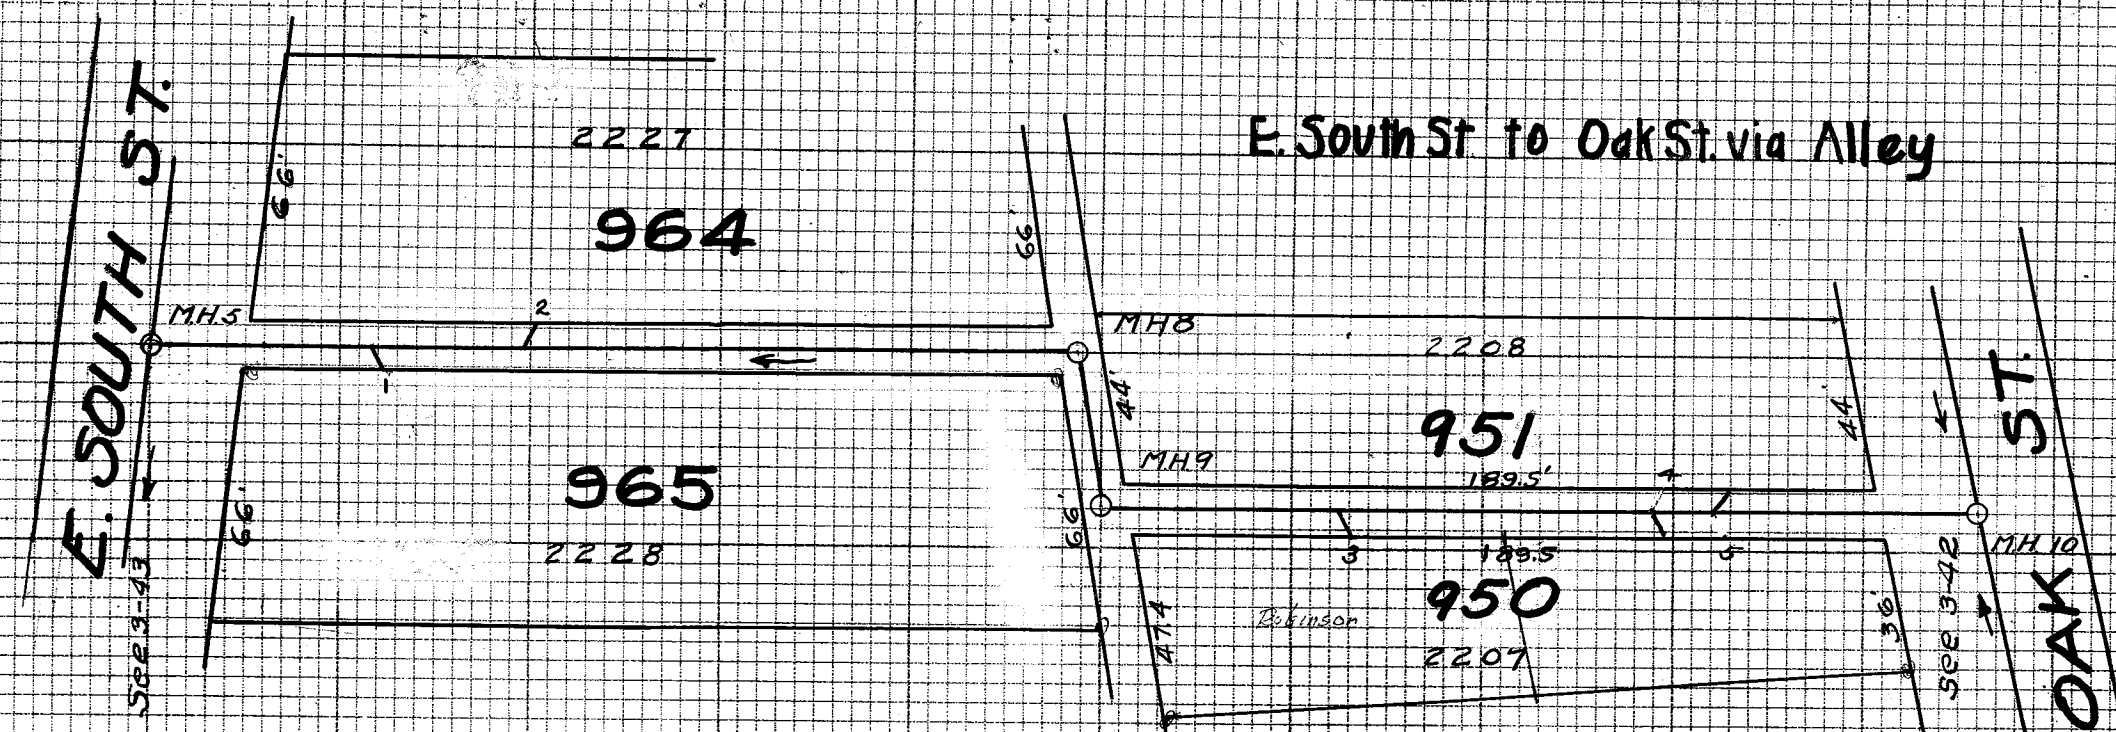


**E. SOUTH ST. TO E. OAK ST. VIA ALLEY (1st West of Elm)
SANITARY SEWER.**

SCALES: - HOR. 1" = 50'
VERT. 1" = 5'

Const. N.B. 39, P. 51
Final N.B. 44, P. 25
Inspector's Record No. 48

H. Spitzer
S. Jones 1-20-26
H. Rabbar, Inspector

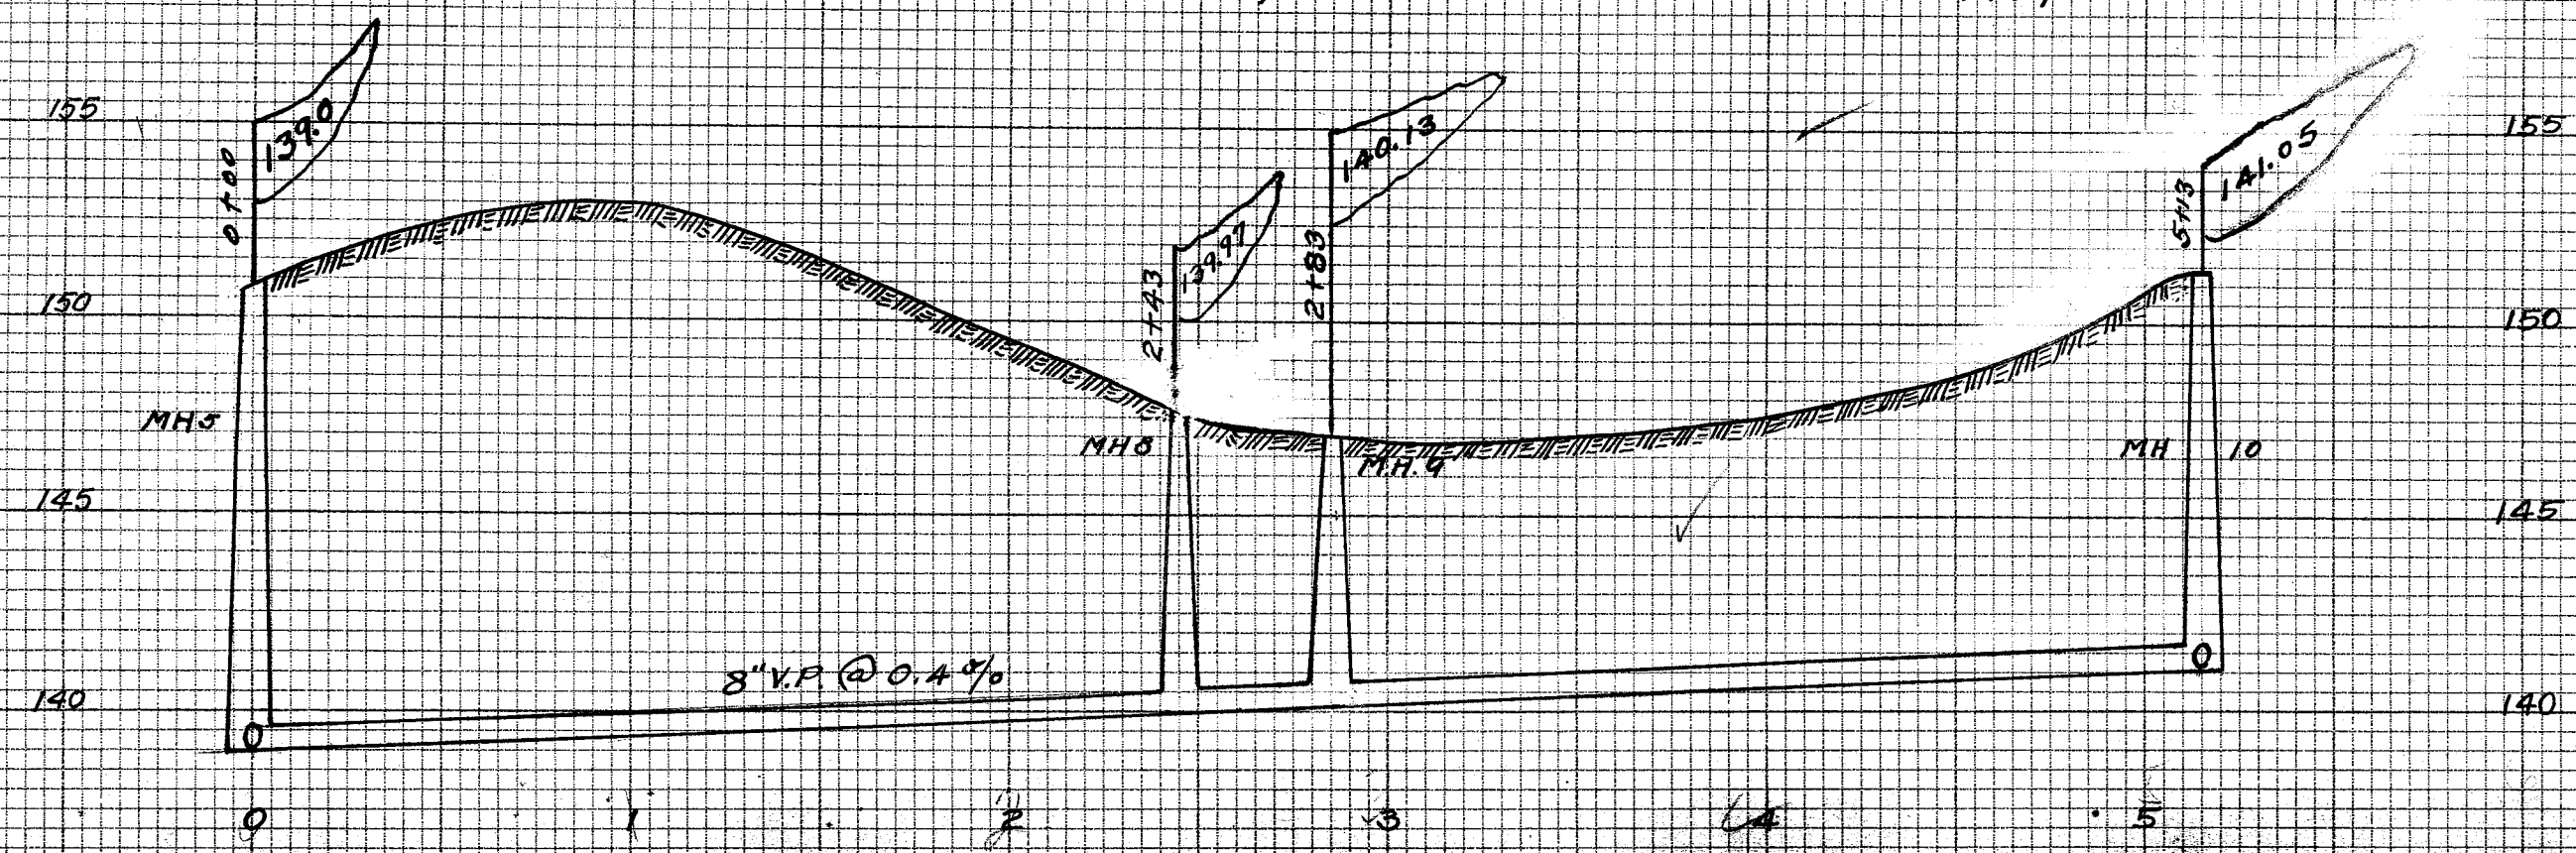

Location of Laterals
Measured from M.H. No. 5, E. South St.

M.H. No. 5	0+00	E. South St.
Lat. No. 1	0+57	"Y" East connected
" " 2	0+99	"Y" West connected
M.H. No. 8	2+43	
M.H. No. 9	2+83	
Lat. No. 3	3+55	"Y" East
" " 4	4+26	East
" " 5	4+40.5	West
M.H. No. 10	5+13	E. Oak St.

11TH ST.
**ALLEY, 1ST W. OF ELM
E. SOUTH TO E. OAK**