


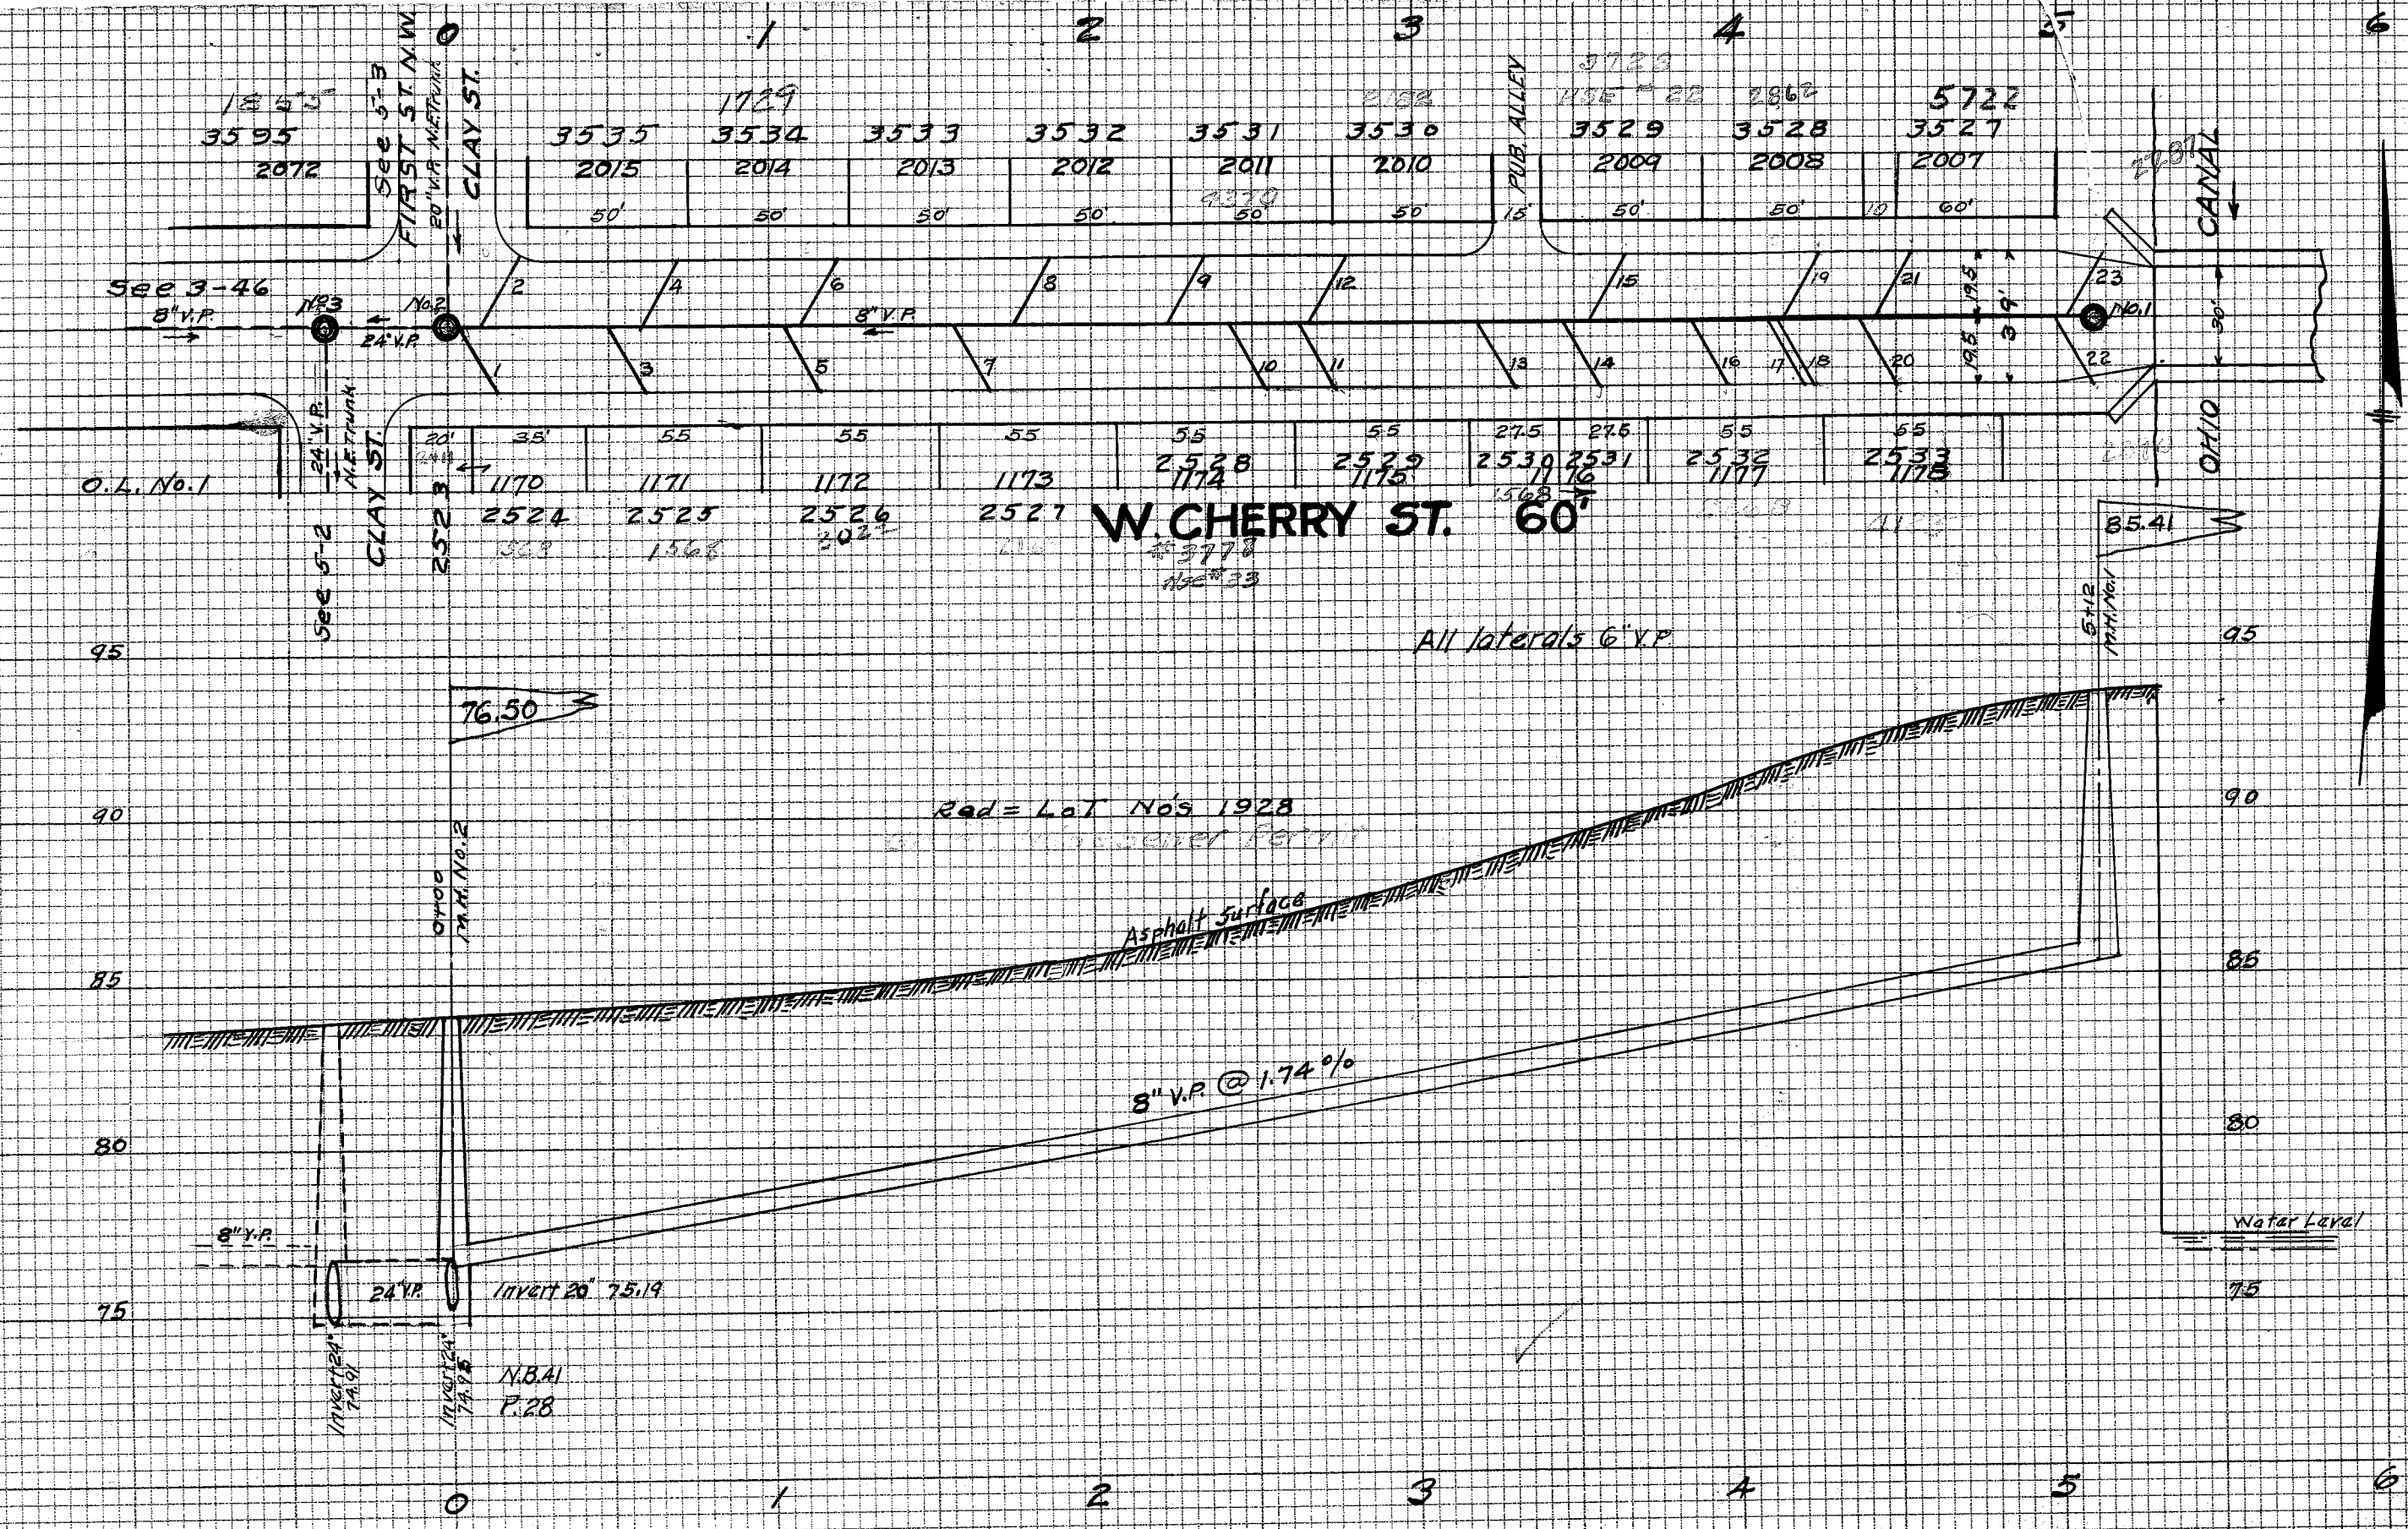

Location of Laterals at Curb
Measured from Manhole No. 2, Clay St.

South side			North side		
No.	Dist.	Depth	No.	Dist.	Depth
1	0+00	M.H. No. 2	0+00	9.8'	
3	0+15	7.2'	2	0+22	6.6'
5	0+61	7.5'	4	0+72	7.0'
7	1+16	6.7'	6	1+21	7.0'
10	1+68	6.2'	8	1+87	7.0'
11	2+55	6.8'	9	2+35	6.6'
13	2+76	6.6'	15	3+66	7.5'
14	3+32	6.8'	19	4+26	7.4'
16	3+59	7.2'	21	4+54	8.0'
17	3+97.5	M.H. No. 1	5+12	7.8'	
18	4+22	8.0'	23	5+14	4.0'
20	4+24		12	2+79	7.2'
22	4+50	8.6'			
	5+12	4.0'			

WEST CHERRY ST.

SANITARY SEWER, CLAY ST. TO ERIE ST.

Preliminary Notes W.J. Stockman, N.B. 34 P. 37
Design by E.B. Coffin, File No. 5879 Acc. 372
Field Engineer S. Jones, N.B. 40 P. 59
Inspection J. Harrison, S.R. No. 31
Contractor Julius Withman Co., 1924
Scale, Hor. 1"=50' Ver. 1"=5' Plotted by S. Jones 1-24-25
Final Measurements, S. Jones, N.B. 44, P. 8
B.M. Elev. 86.07 Hydrant, Clay and Cherry