


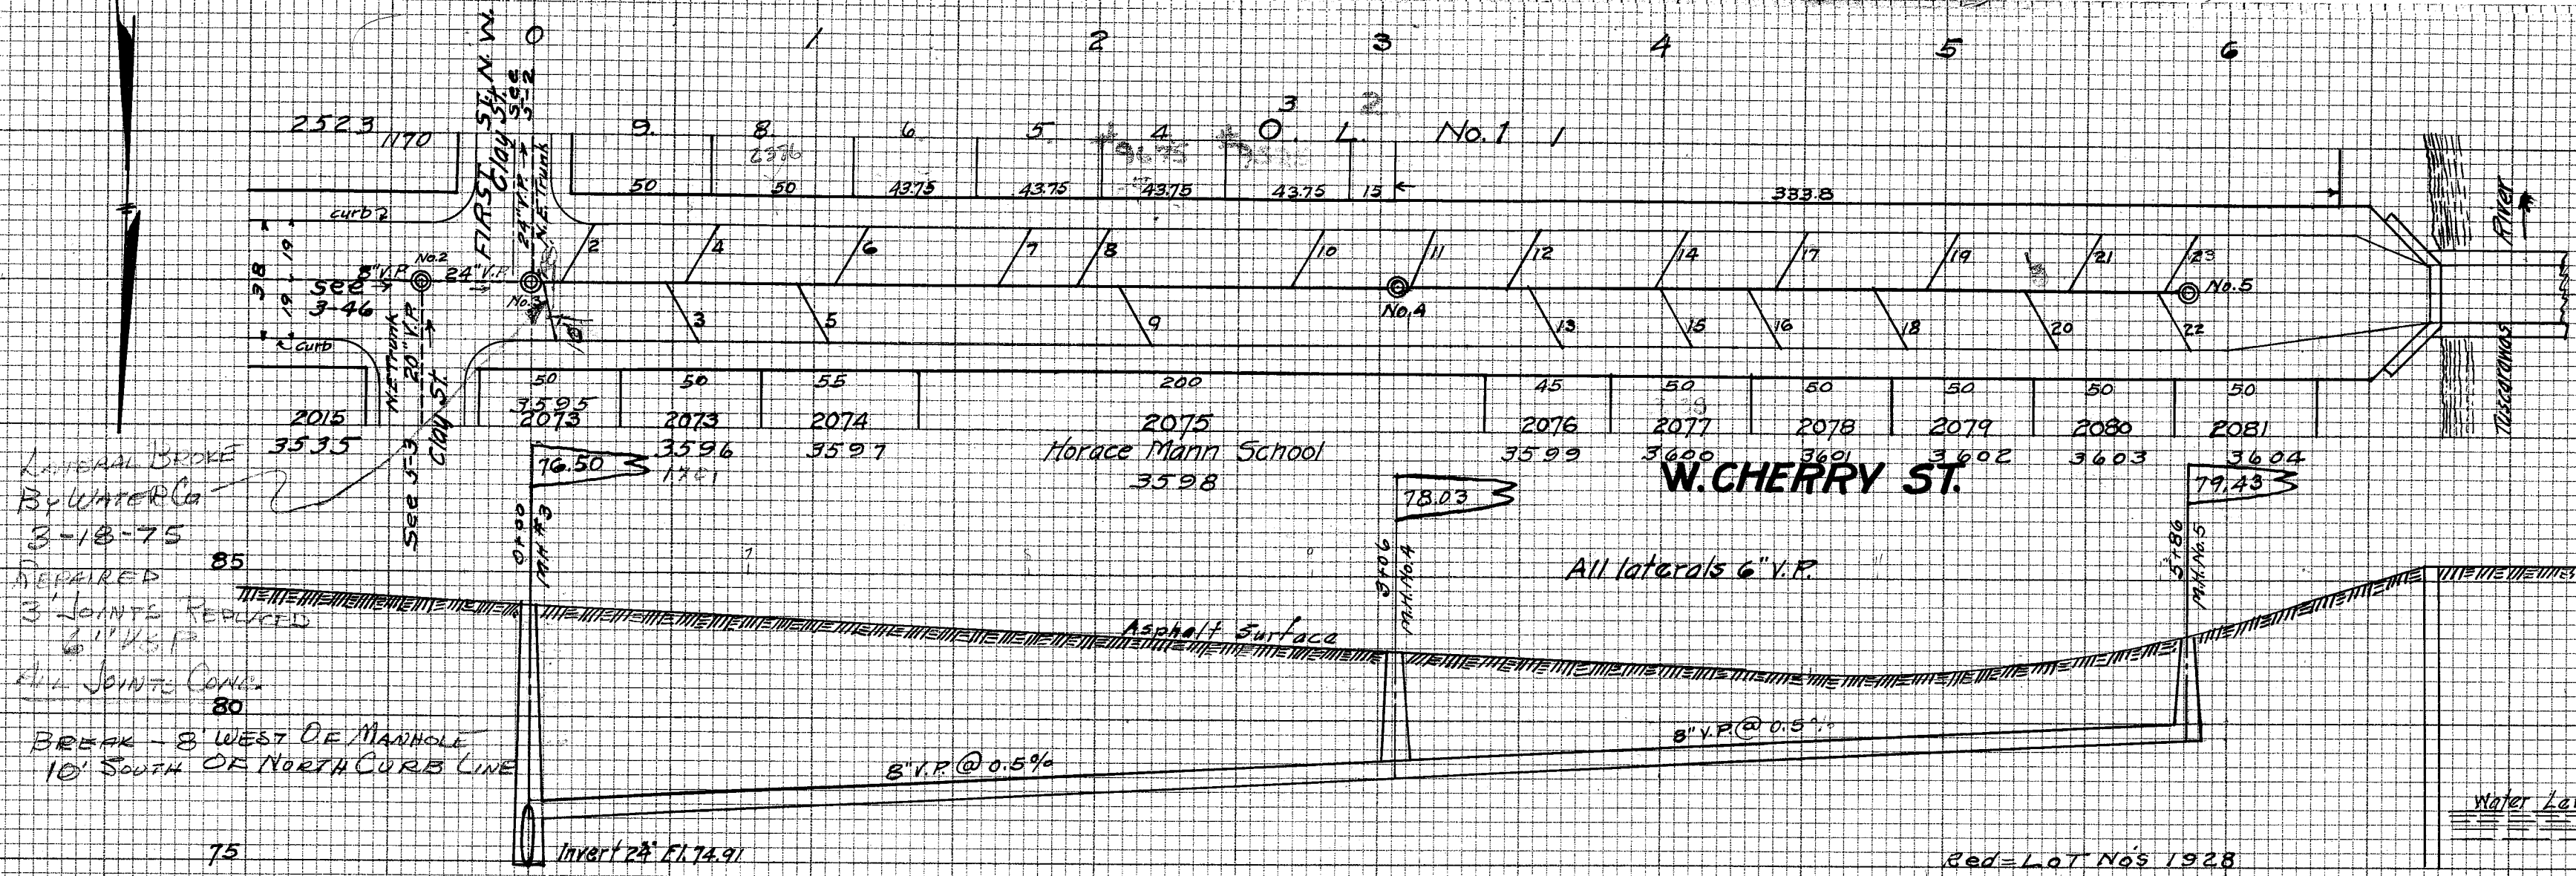

Location of Laterals
Measured From M.H. No. 3, Clay St.

South Side			North Side		
No.	Dist.	Depth	No.	Dist.	Depth
0+00 M.H. No. 3					
2	72'		1	8'	
4	66		3	59	
6	118		5	105	
7	176		9	218.5	
8	204				
10	280				
3+06 M.H. No. 4					
11	319		13	364	
12	356		15	410	
14	408		16	441	
17	451		18	486	
19	504		20	540	
21	555		22	586	
5+86 M.H. No. 5					
23	588				

W. CHERRY ST.

SANITARY SEWER CLAY ST. TO TUSCARAWAS RIVER

Preliminary Notes by W.J. Stockman, N.B. 34, P. 37

Design by E.B. Coffin, File No. S.E. 79 Acc. No. 372

Field Engineer, S. Jones, N.B. 40, P. 59

Inspection by J. Harrison, Sewer Record No. 31

Contractor, Julius Wittman Co., 1924

Final Measurements, S. Jones, N.B. 44, P. 9

Scale - Hor. 1"=50' Ver. 1"=5'

Plotted by S. Jones, Jan. 26, 1925.

B.M. Elev. 86.07 Hydrant, Clay & Cherry