



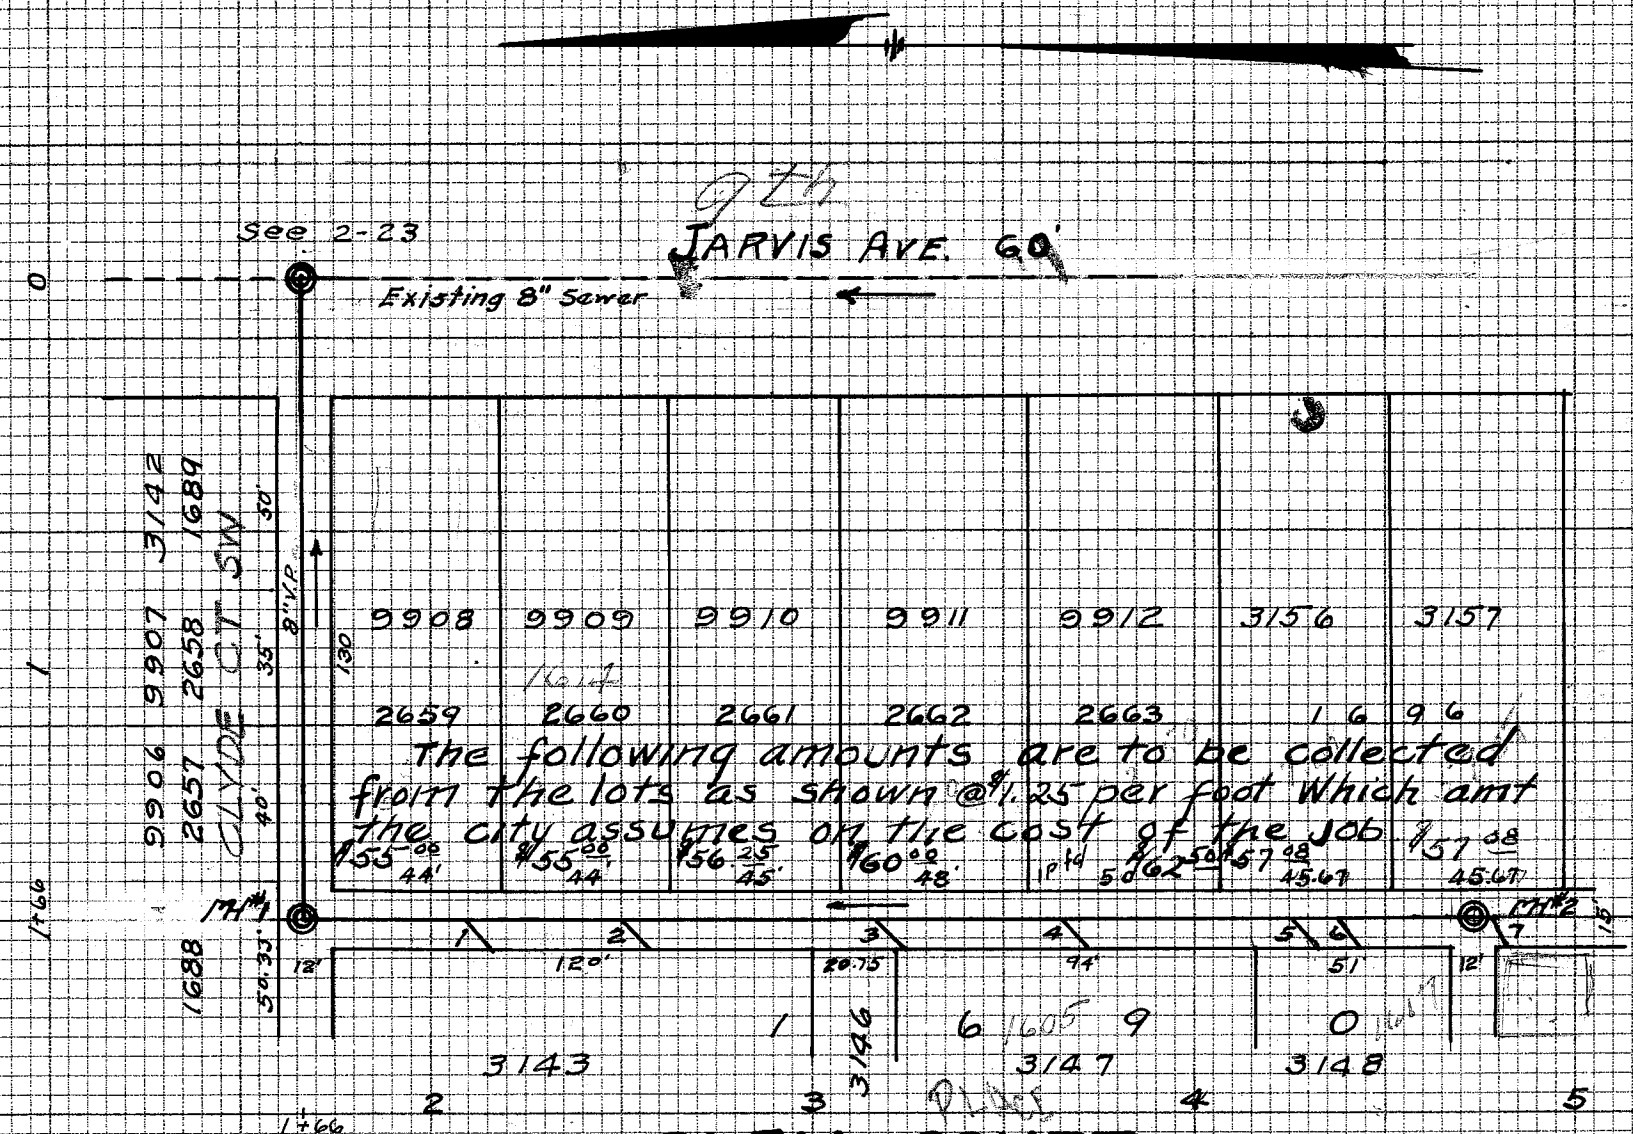

GLEN COURT BETWEEN TREMONT AND GREEN PLAN

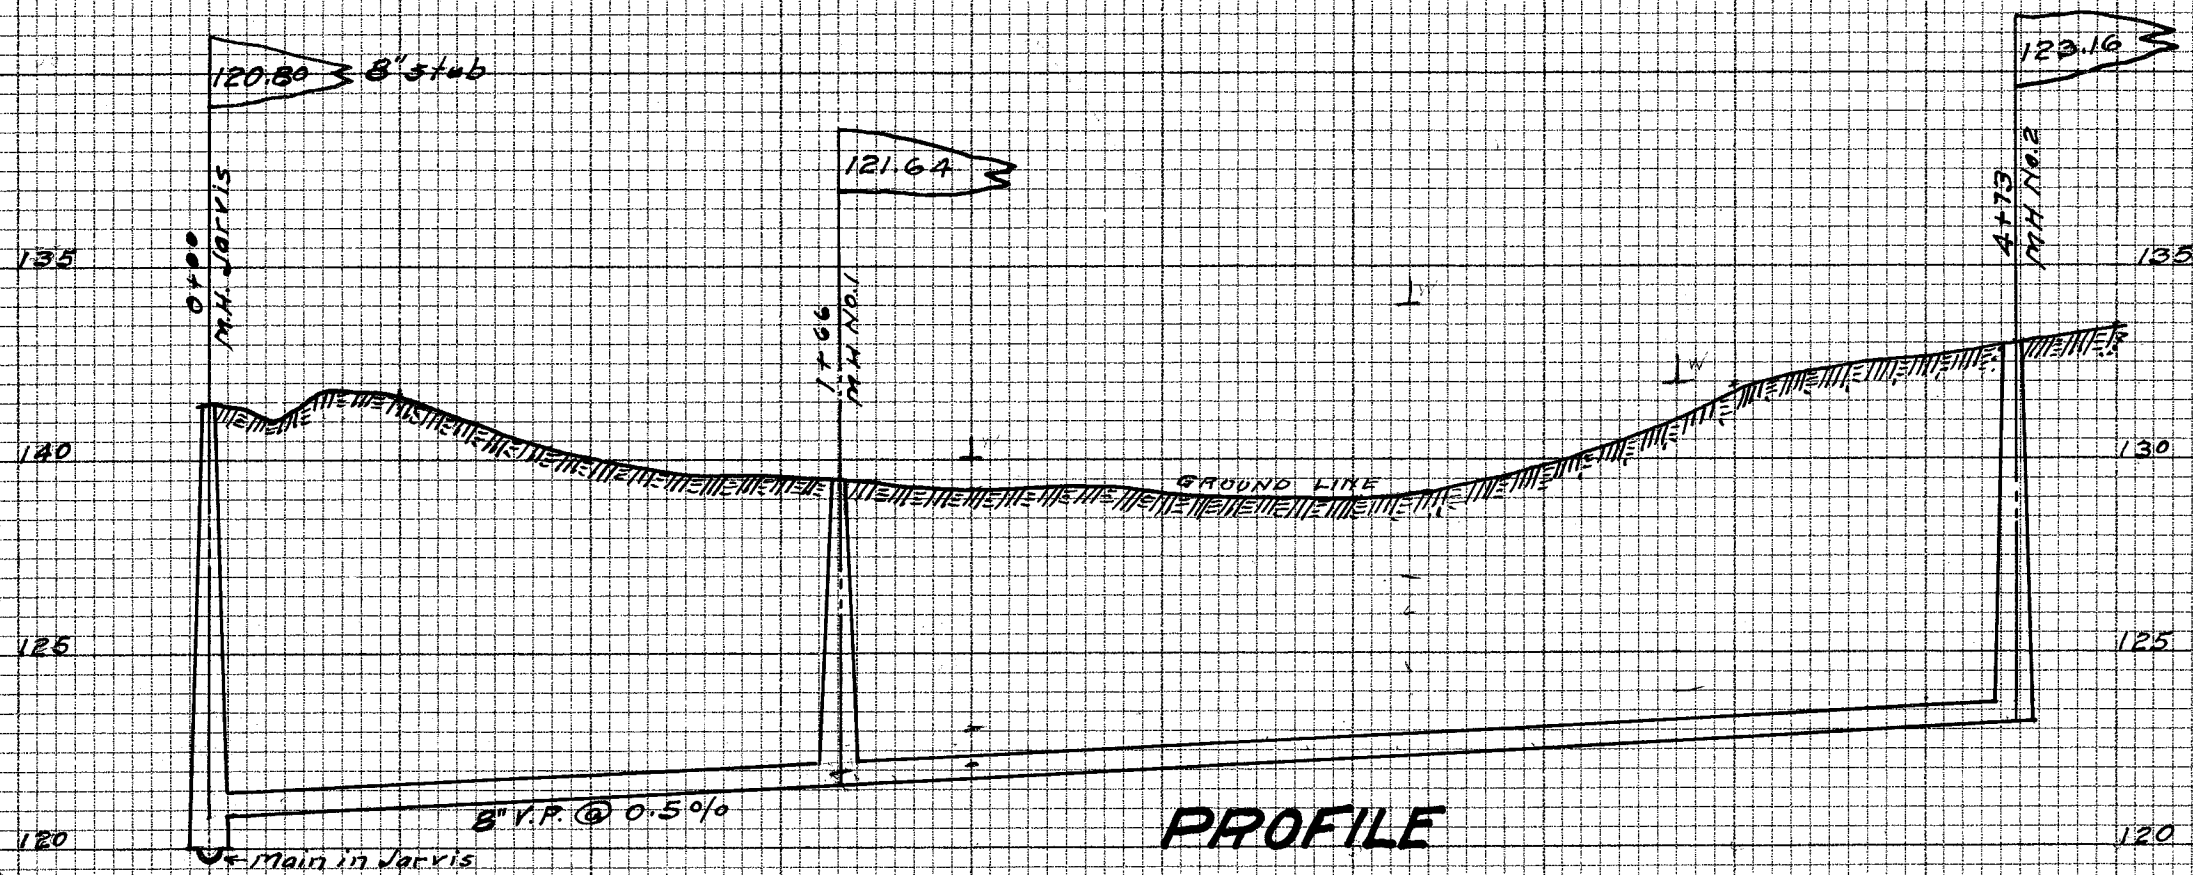

Location of Laterals at Prop. Line		
Measured from M.H. No. 1, Sta. 1+66		
Lat. No.	Dist. from M.H. No. 1	
1	2+16	50.0 Ft.
2	2+57.5	91.5 " #1614 11/24/24
3	3+25	159.0 "
4	3+72	206.0 "
5	4+32	266.0 " #1617-11/24/24
6	4+43	277.0 "
M.H. No. 2	4+73	307.0 "
Lat. No. 7	4+82	316.0 "

Red = Lot No's 1928

GLEN COURT BETWEEN TREMONT AND GREEN

Preliminary Notes by W.J. Stockman N.B.37 P.55
Design by E.B. Coffin, File No. SE.124 Acc. No. 441
Field Engineer, S. Jones, N.B.40 P.74
Contractor, Joe Angelo, Youngstown, O. 1924.
Inspector, O.A. Digel, Sewer Record No. 57
Final Measurements, S. Jones, N.B.44 P.61
Plotted by S. Jones, Feb. 12, 1925.
Scale Hor. 1"=50' Ver. 1"=5'
B.M. Elev 134.03 Hyd. Tremont at Jarvis