


E. Walnut St. Sewer, Extens.
Construction Notes, Book 24/66 P 66

State St. Sewer
Construction Notes, Book 25

STATE AVE N.E.
FROM FIRST N.E. TO ERIE ST. NORTH

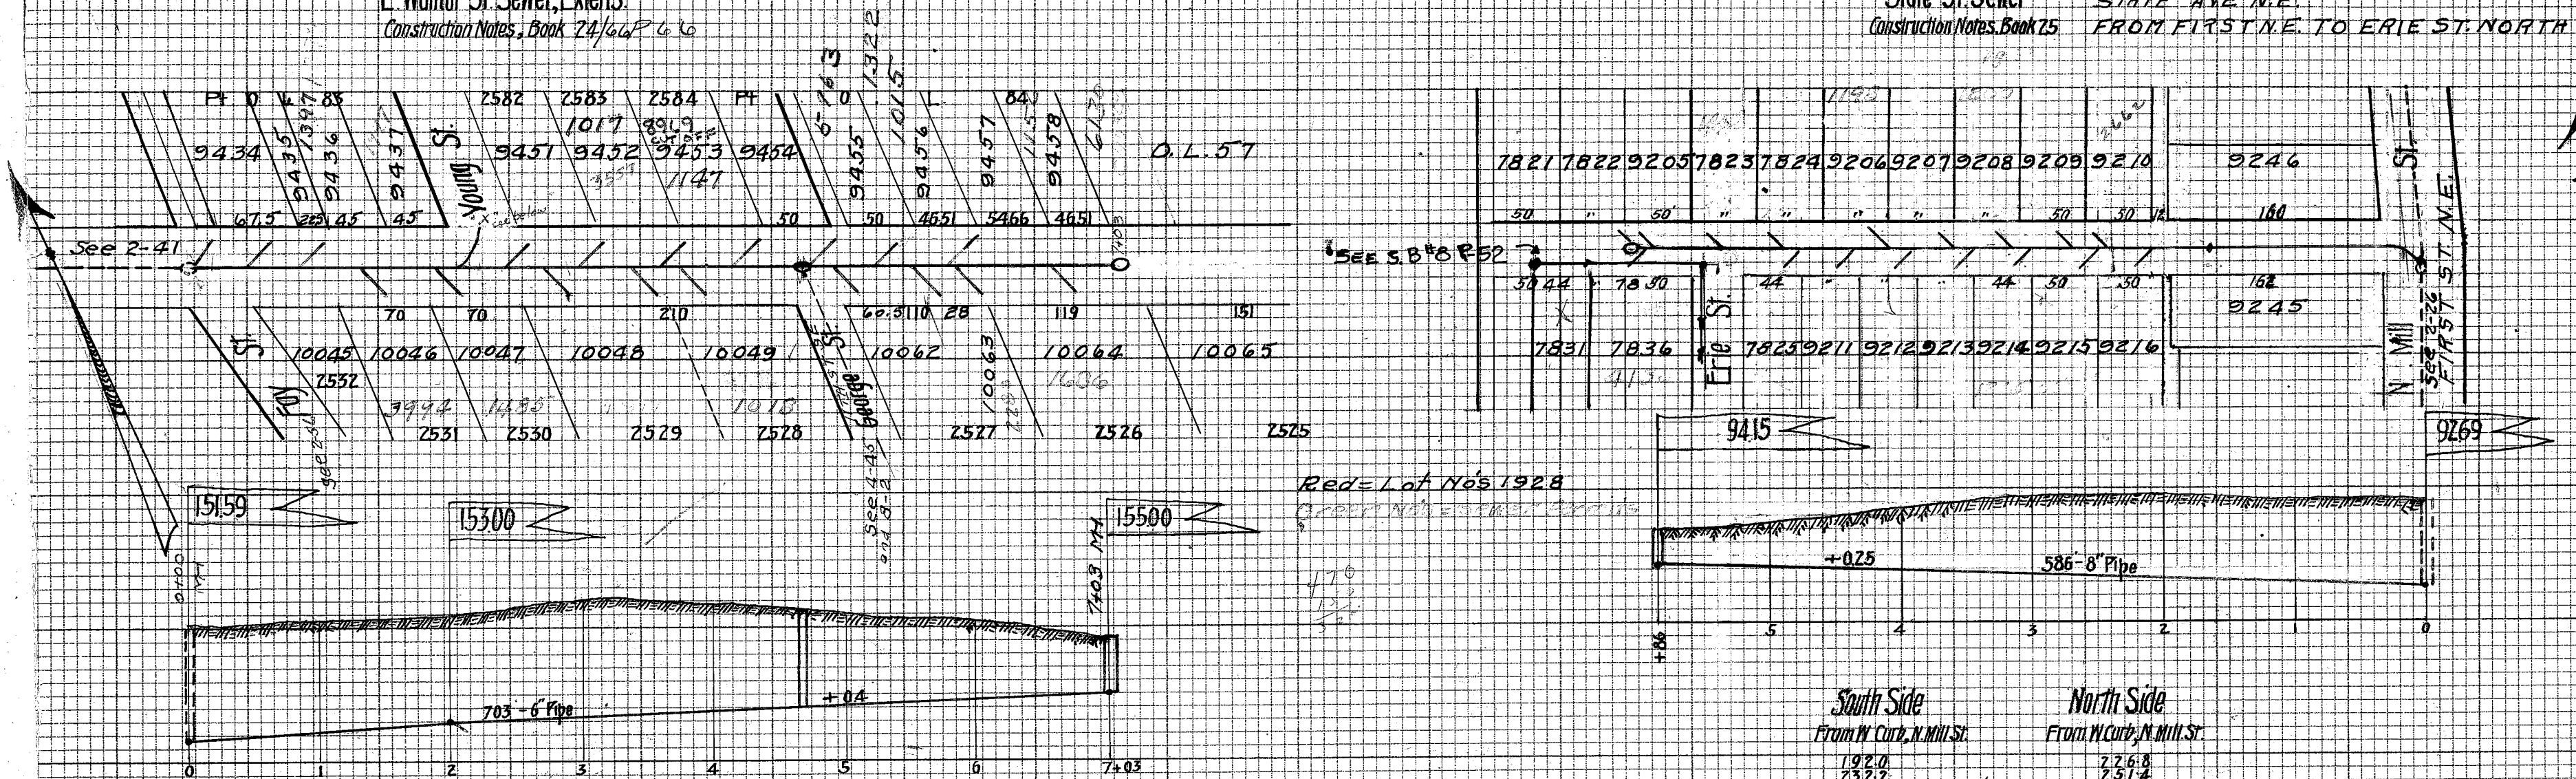

North Side
From Mill or Fay St

NA 24/77

see NA 24-77 223.8

24.4
61.2
103.5
160.5
364.6
392.3
476.0
509.5
569.8
600.0
672.5
543.75

South Side
From Mill or Fay St.

NA 24/77

149.6
206.8
291.0
364.6
392.3
476.0
509.5
569.8
600.0
673.0

South Side
From W. Curb, N. Mill St.

NA 25/44

192.0
232.2
281.5
376.4
392.7
416.0
458.1
572.4

North Side
From W. Curb, N. Mill St.

276.8
251.4
290.5
343.0
391.2
470.3
518.5
569.8
577.5

FINALS BOOK 24 P 77

"x" Young St branch uncover 4.35 in center of street
44 feet from tip of Hunter