
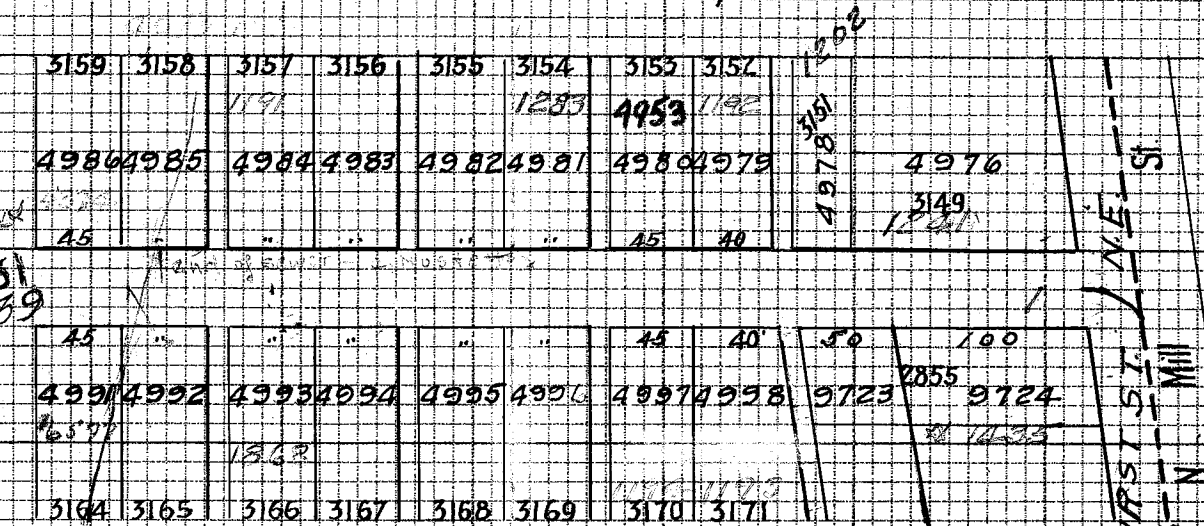
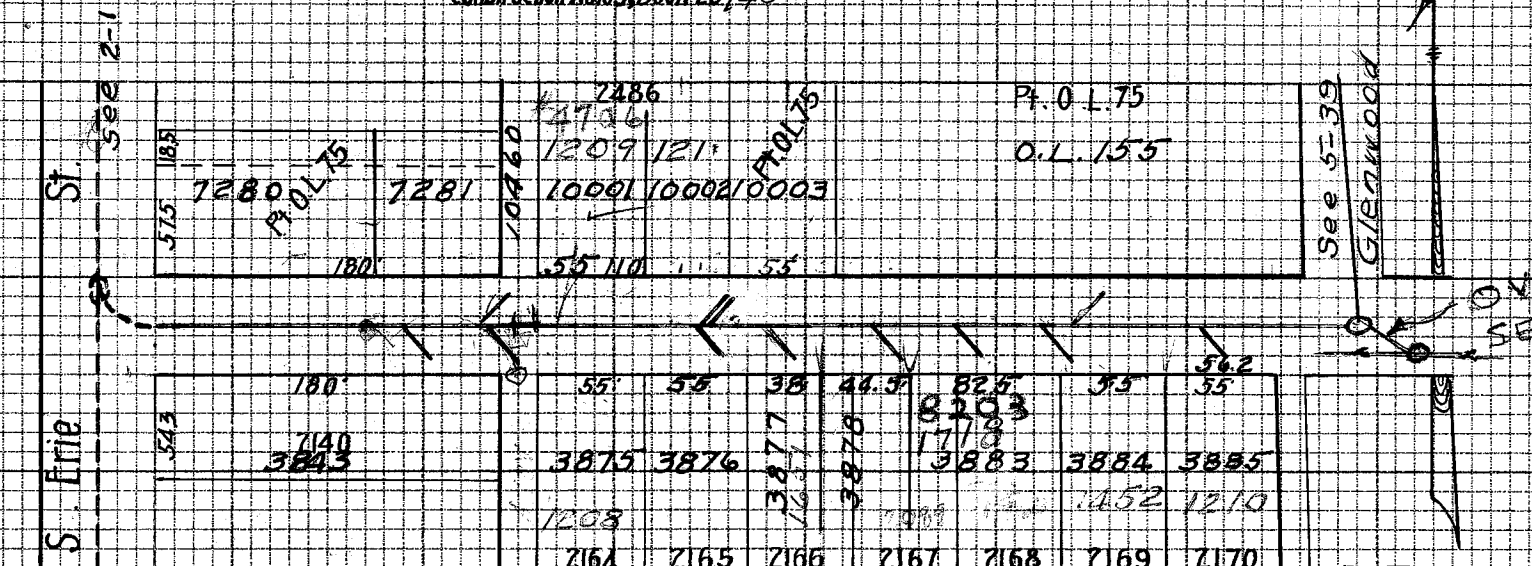


Fries St Sewer Extens. Construction Notes, Book 25/110

Pearl St. Sewer Construction Notes, Book 25/45

Blauweiser St Sewer OHIO AVE N.E. Construction Notes, Book 25 Page 26

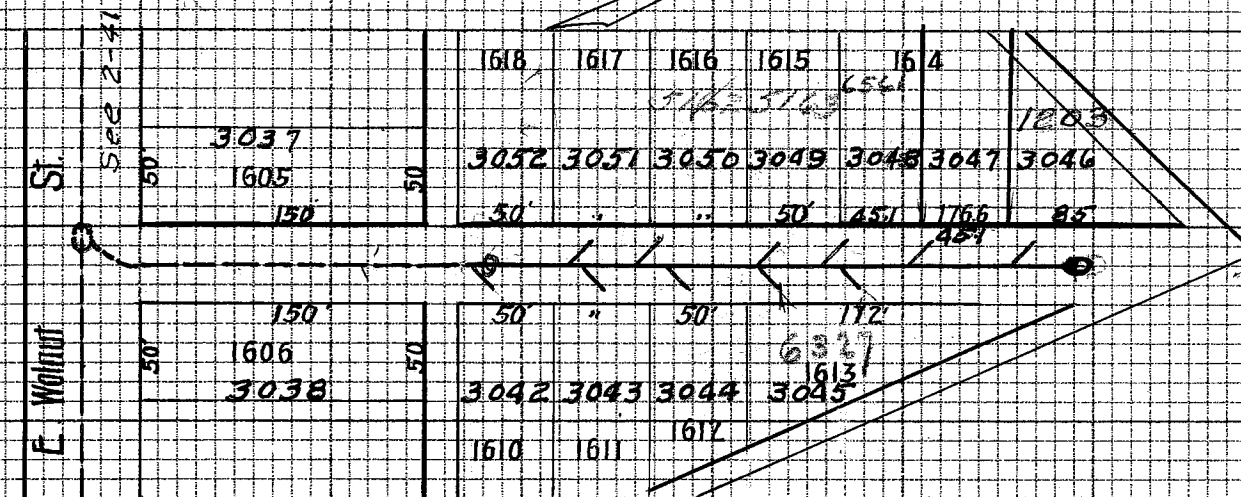

Sewer Record No 2 Page 43

OVERFLOW
SEE 14-31
5-39

151.54



154.89

156.28

134.50

139.00

139.60

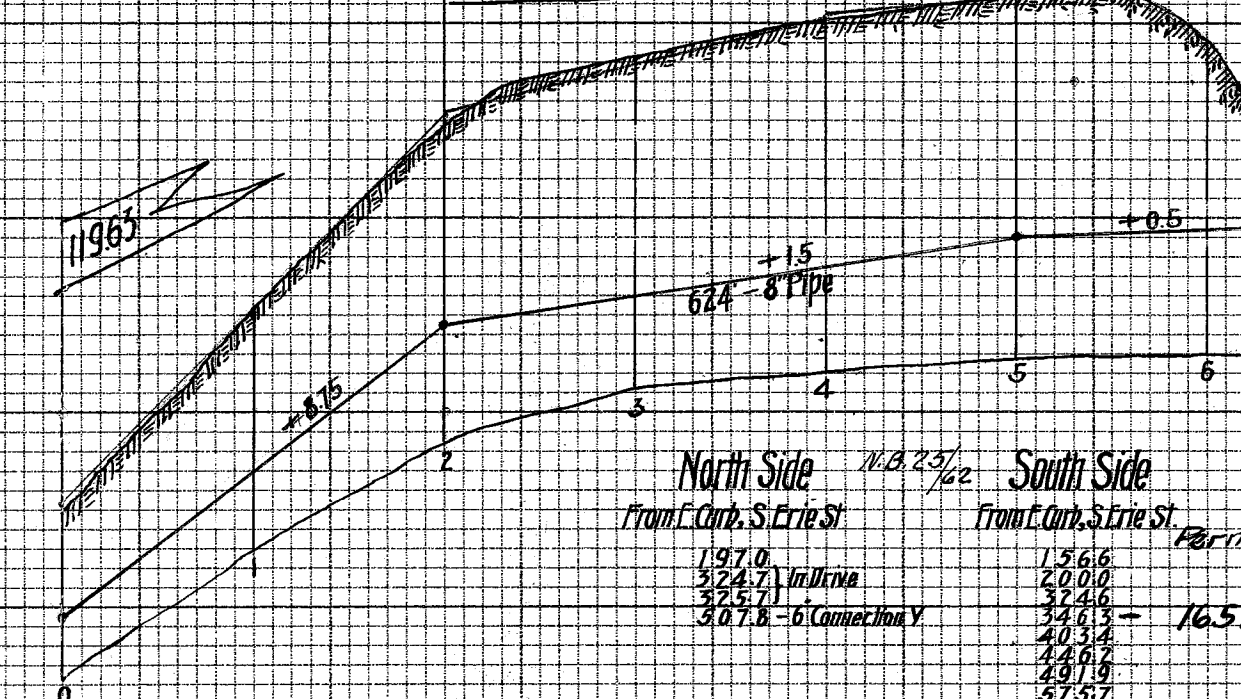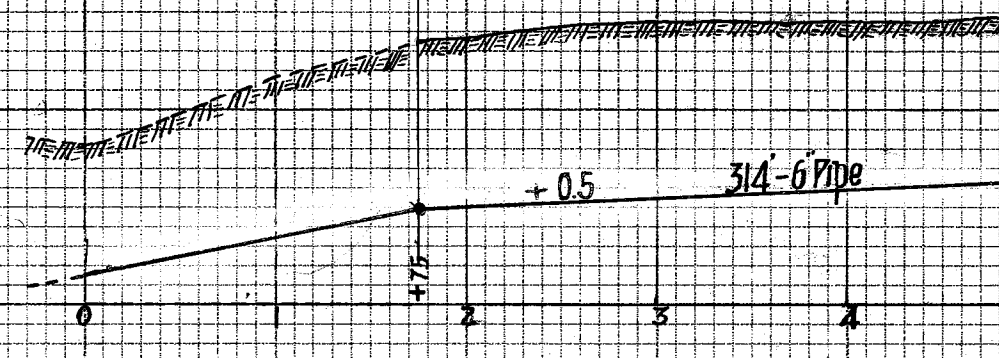

Red = Lot No's 1928

West Side	N.B. 23/110	East Side
From N. Curb, E. Walnut St.		From N. Curb, E. Walnut St.
247.3		197.8
278.8		252.8
354.6		299.6
378.1		346.3
423.1		385.6
477.6		

North Side	N.B. 23/110	South Side
From F. Curb, S. Erie St.		From F. Curb, S. Erie St.
197.0		156.6
324.7		200.0
325.7		324.6
307.8-6 Connection		346.3
		403.4
		446.2
		491.9
		575.7

Note
E Curb Erie moved 2 FT. East 1923

Look up 1928 Connection