


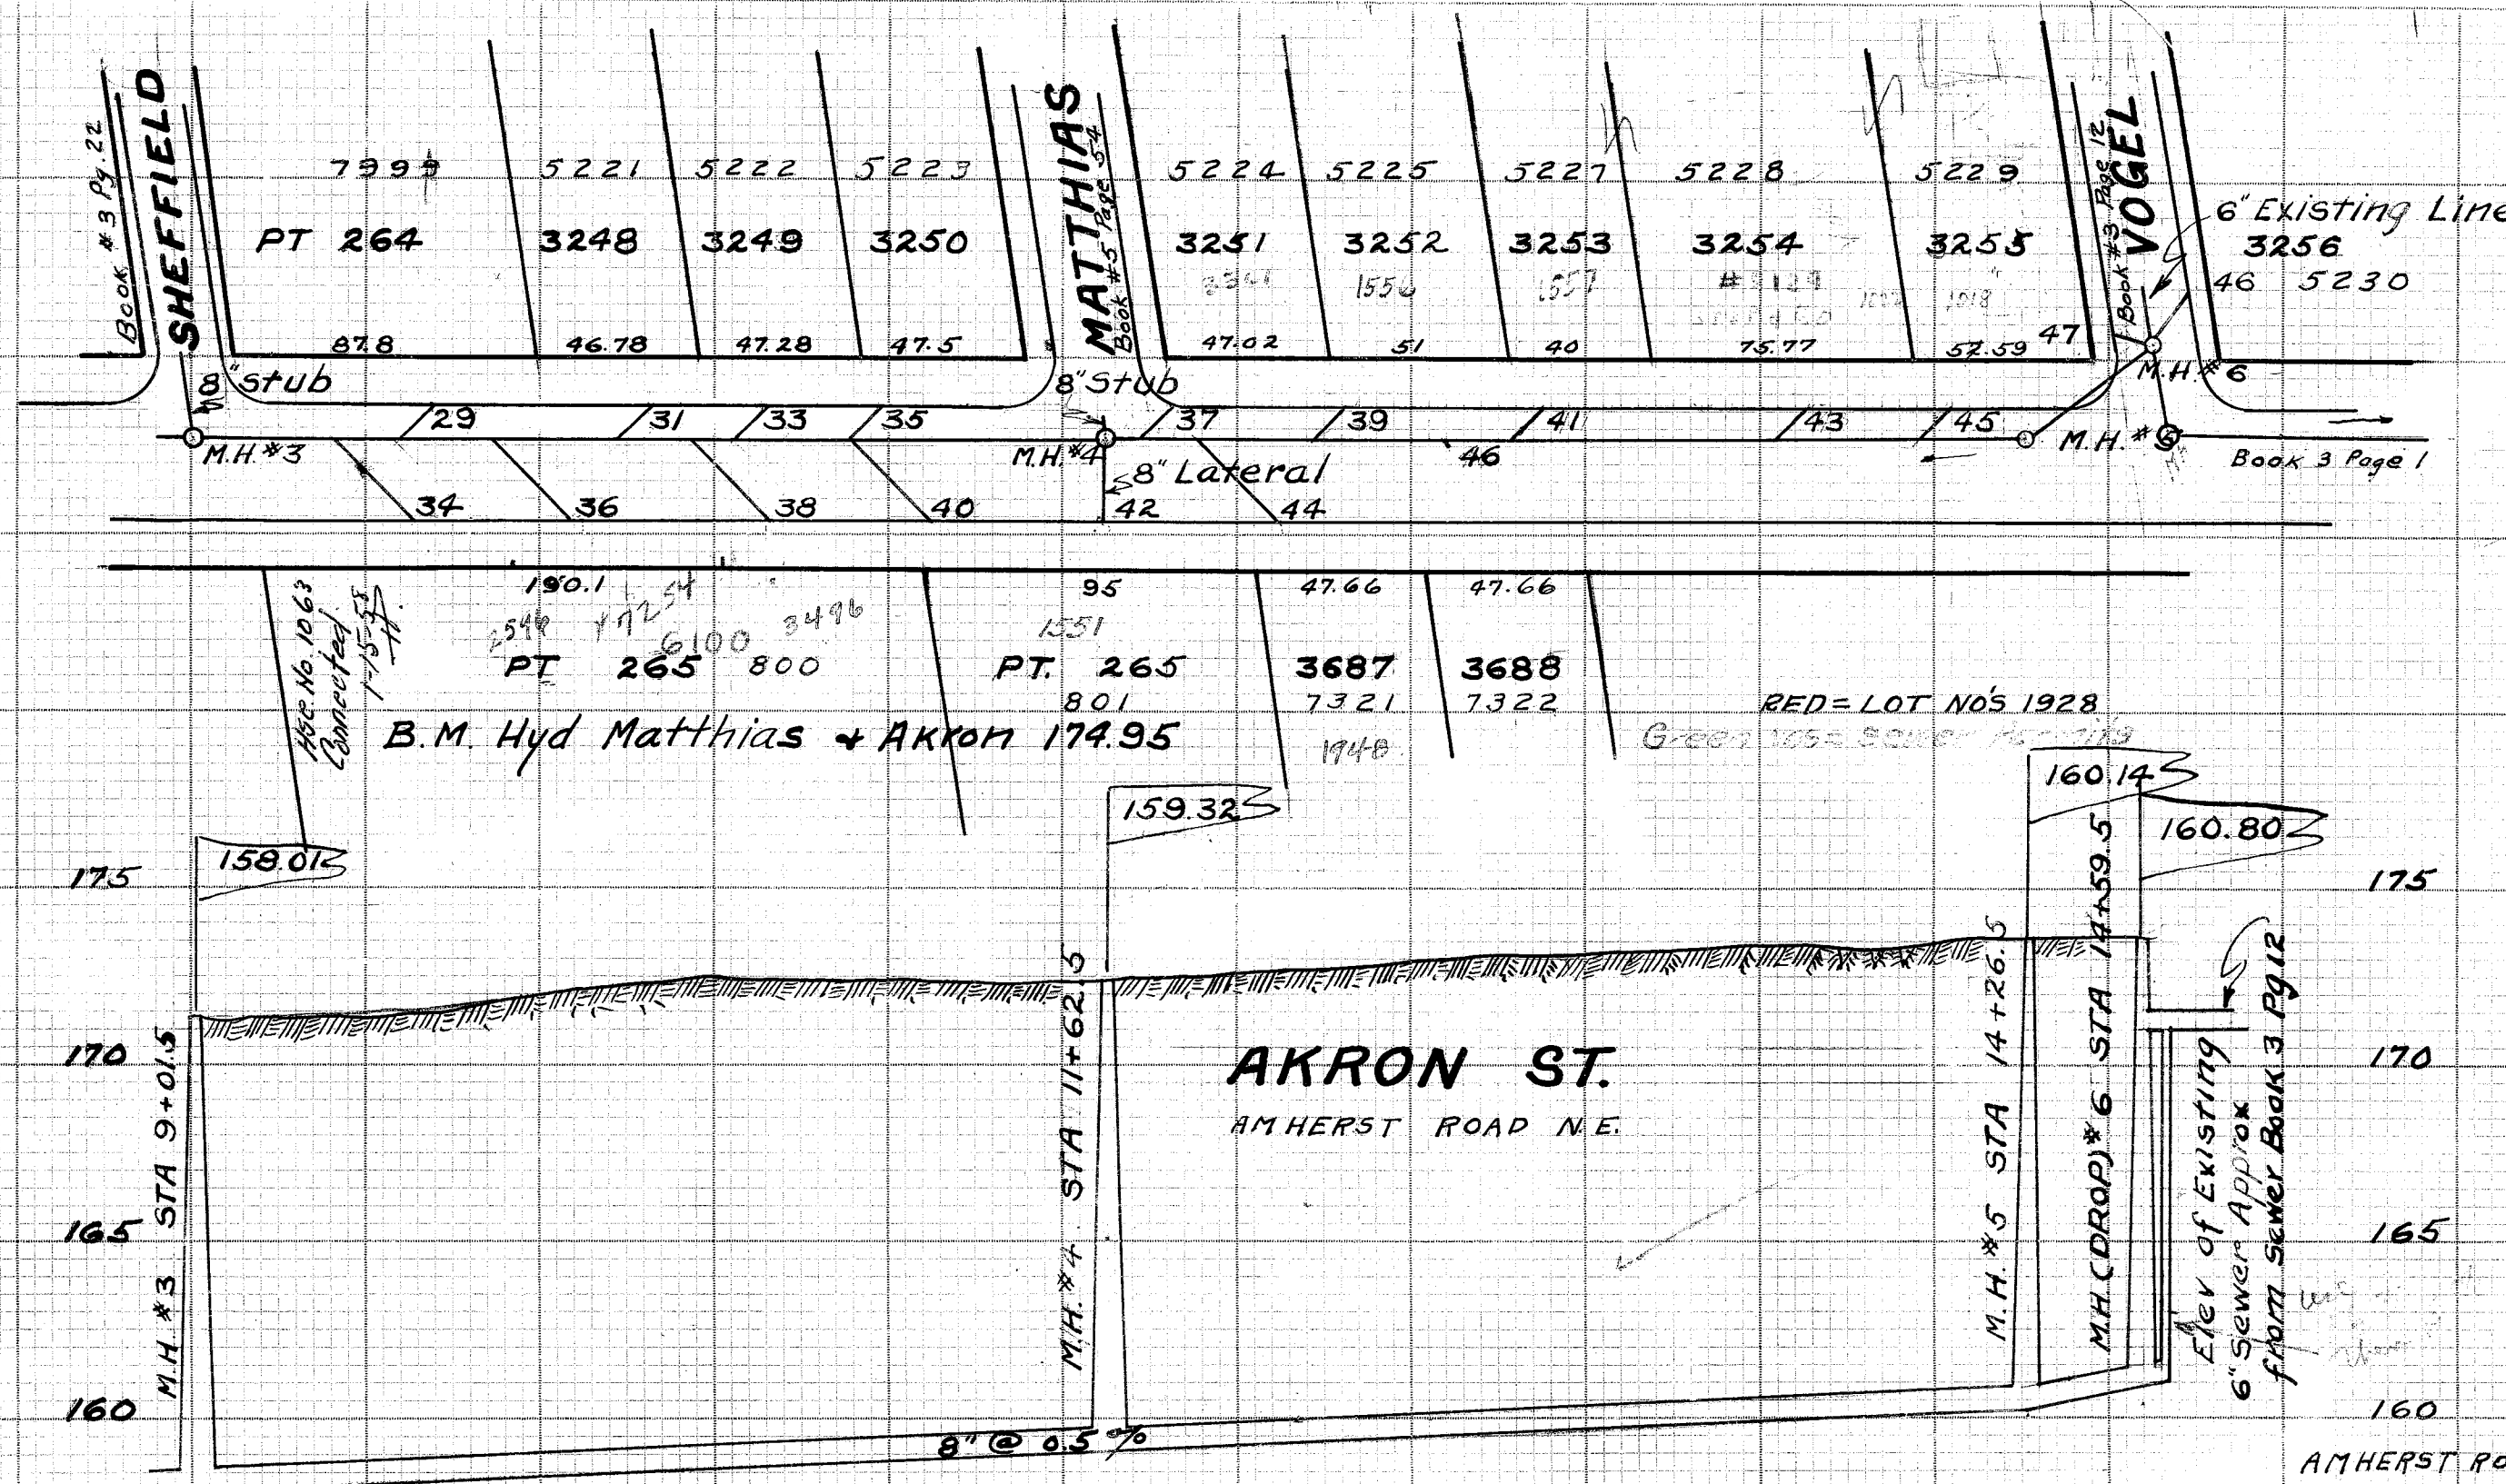

LATERAL RECORD					EAST SIDE					WEST SIDE					10
LAT NO	LOT NO	STA	DEPTH	REMARKS	LAT NO	LOT NO	STA	DEPTH	REMARKS	LAT NO	LOT NO	STA	DEPTH	REMARKS	
M.H.		0+00		LAKE ST	M.H.		0+00		LAKE ST						
1	2294	0+30			2	PT 283	0+38								
3	2293	0+82			4	"	0+79.5								
5	2292	1+35			6	"	1+31								
7	2291	1+84.5			8	"	1+89								
9	2290	2+27		Y ONLY	10	"	2+31								
M.H.*1	3+10.8			MEDILL ST	12	"	2+97.5								
11	2250	3+39.5			M.H.*1	3+10.8			MEDILL ST						
13	2249	3+81			14	PT 283	3+43								
15	2248	4+37.5			16	"	3+74								
17	2247	4+86.5			18	"	4+41								
19	2246	5+36		Y ONLY	20	PT 282	5+22.5	8.5	Y on end lateral						
M.H.*2	6+13.7			ROTCHE AVE	22	"	6+00								
21	2204	6+37		Y ONLY	M.H.*2	6+13.7			ROTCHE AVE						
23	2203	6+91			24	PT 282	6+52								
25	2202	7+40			26	"	6+98								
27	2200	8+9.5			28	"	7+48.5								
M.H.*3	9+01.5			SHEFFIELD ST	30	"	8+09.3								
29	PT 264	9+69			32	"	8+53.5								
31	3248	10+32			M.H.*3	9+01.5			SHEFFIELD ST						
33	3249	10+64			34	PT 265	9+63								
35	3250	10+97			36	"	10+09								
M.H.*4	11+62.5			MATTHIAS ST	38	"	10+66								
37	3251	11+81			40	"	11+12.5								
39	3252	12+30.5			42	"	11+62								
41	3253	12+87.5			M.H.*4	11+62.5			8" lateral						
43	3254	13+63.5			44	PT 265	12+12.5		MATTHIAS ST						
45	3255	14+00.5			46	3681	12+60		Y ONLY						
M.H.*5	14+26.5			N OF VOGEL ST	M.H.*5	14+26.5			N OF VOGEL ST						
M.H.*6	14+59.5			VOGEL ST	M.H.*6	14+59.5			VOGEL ST						
47	3255	14+65			46	3256	14+64								

AKRON ST SAN SEWER LAKE TO VOGEL
BUILT 1924 CONTRACTOR SHULLO BROS. INSPECTOR E.R. RODERICK
CITY ENGINEER C.E. RICE CONST ENG S. JONES CONST NOTES
BOOK 40 PAGE 47. FINAL MEASUREMENTS & INSPECTORS RECORD NO 32
PLOTTED BY C.E. RICE JUNE 1925 SCALES 1"=3' & 1"=50'
ALL HOUSE CONNECTIONS ARE 6"