


B.M. Hydrant Summit & Cherry Elev 96.86

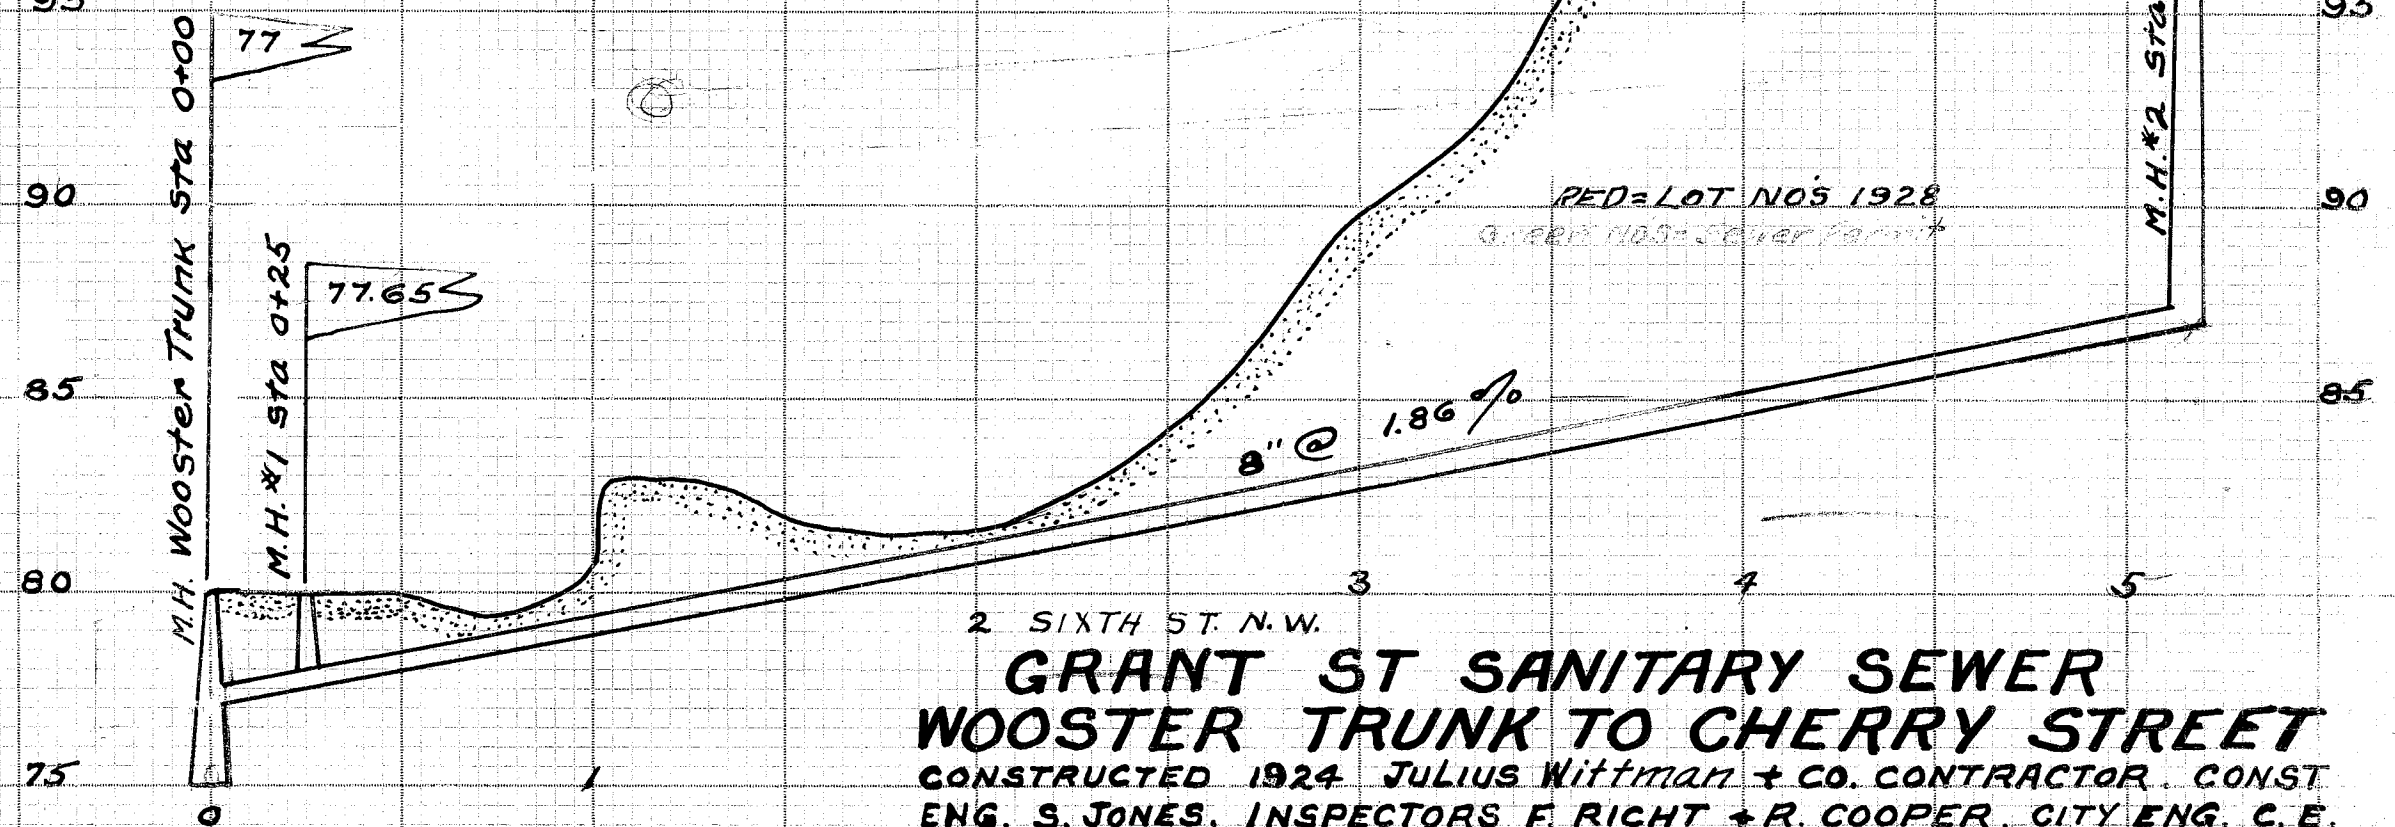

GRANT ST SANITARY SEWER WOOSTER TRUNK TO CHERRY STREET

CONSTRUCTED 1924 JULIUS Wittman & CO. CONTRACTOR. CONST. ENG. S. JONES. INSPECTORS F. RICH & R. COOPER. CITY ENG. C. E. RICE. SCALE 1"=50' + 1"=5'. PLOTTED JUNE 29, 1925. BY C. E. RICE. INSPECTORS RECORD NO. 15 CONST NOTES FLD BOOK 39 PAGE 54 FINAL MEASUREMENTS FLD BOOK 44 PAGE 44. SCALE 1"=5' & 50'