

RIDGE RD 50'


Page 17
ST. N.E.
JEFOND

7784	7783	7782	7781	7780	5195 7779	7714
4038	4037	4036	4035	4034	4033	4013
49.45	45	45	45	48	49	125

HAWTHORNE AVE

49.45	45	45	45	48	49	125
4044	4043	4042	4041	4040	4039	4012
7790	7789	7788	7787	7786	7785	7713
	HSE #1012 2nd ST.		#136	5786	5705	

B.M. Hydrant Commonwealth
and Ridge Rd Elev 119.63

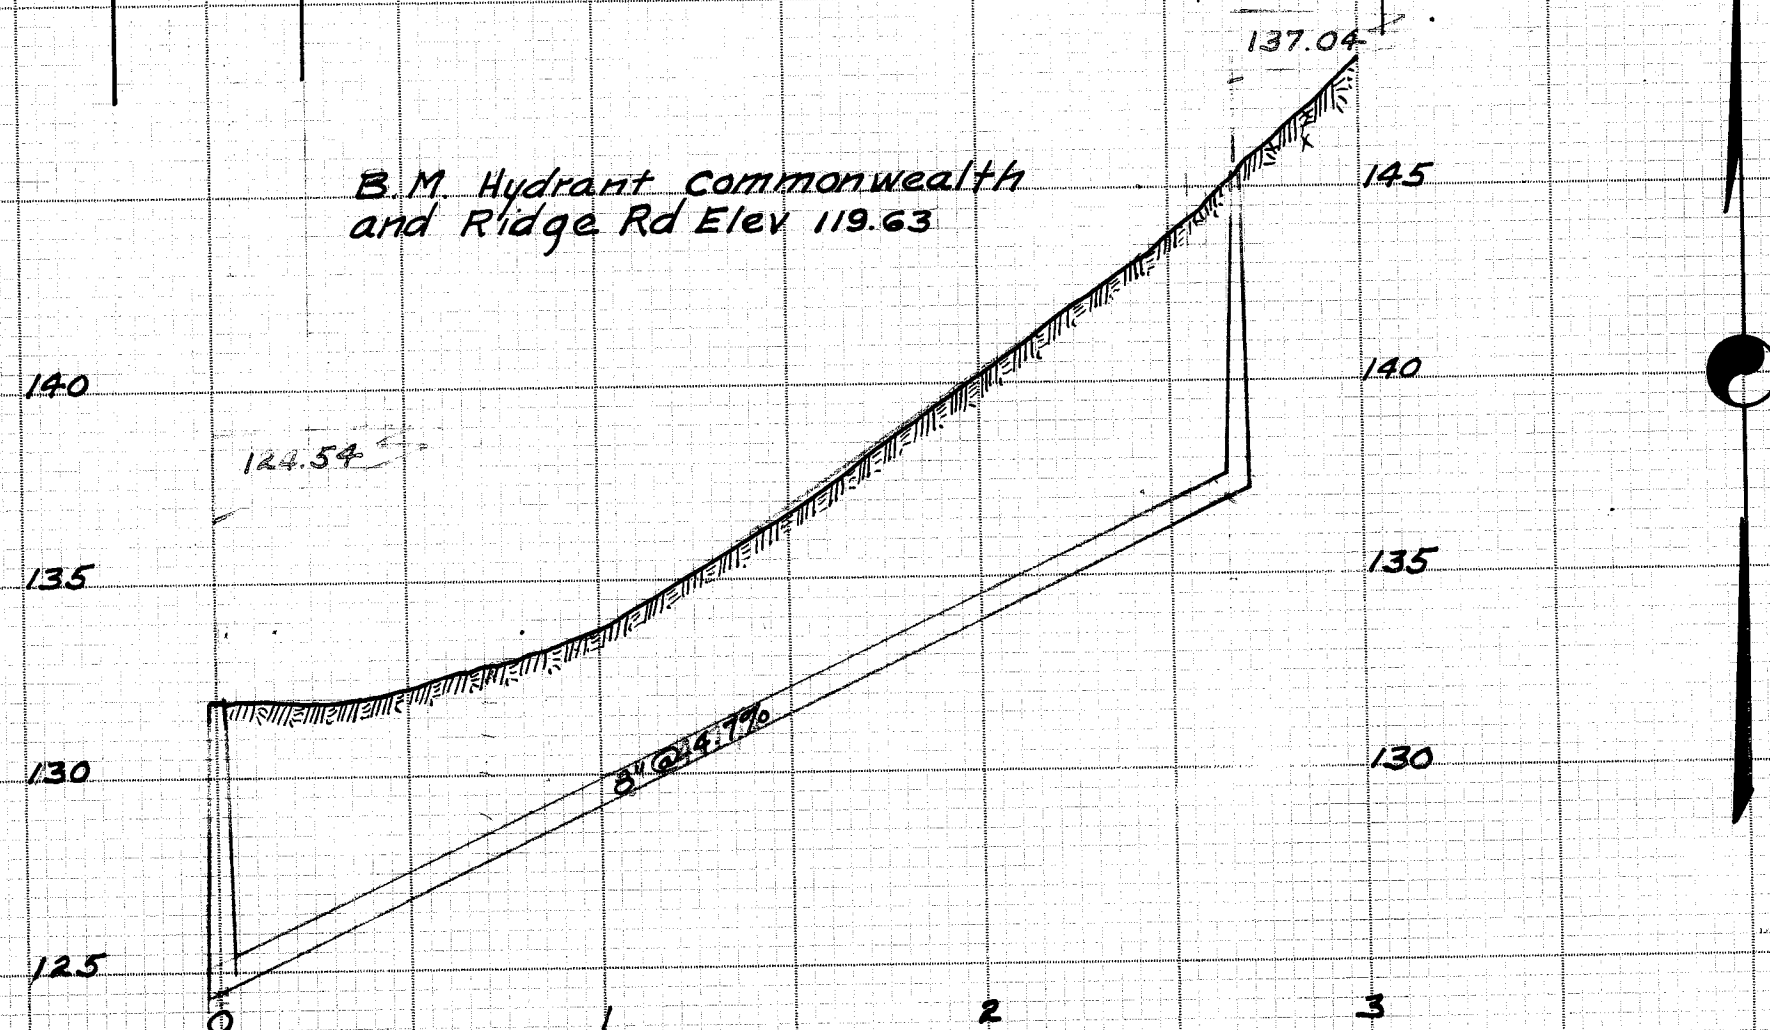

WASHINGTON AVE
ST. N.E.
THIRD

LATERAL RECORD

LAT NO	LOT NO	STATION	DEPTH	SIDE	REMARKS
M.H.	0+00				RIDGE RD
7783 7789	1 4037	0+76		N	
	2 4043	0+84		S	
7782	3 4036	1+26		N	
7788	4 4042	1+29		S	
7781	5 4035	1+74		N	
7787	6 4041	1+79		S	
7780	7 4034	2+11		N	
7786	8 4040	2+14		S	
7779	9 4033	2+62		N	
7785	10 4039	2+65		S	
M.H. #1		2+67	9.4		END OF SEWER

NOT A SEWER PERMITS
RED=LOT NOS 1928

HAWTHORNE AVENUE RIDGE RD TO WASHINGTON AVE

CONSTRUCTED BY JULIUS WITTMAN & CO FOR THE A.F.
WENDLING CO OWNERS OF THE SUBDIVISION SEASON 1923
PLANS AND SUPERVISION OF THE CITY. C.E. RICE CITY
ENG. M. SMITH CONST. ENG. H. A. JOHNSON INSPECTOR.
PLOTTED AUG. 6. 1925 BY C.E. RICE. CONSTRUCTION NOTES
FIELD BOOK NO 45 PAGE 56. FINAL MEASUREMENTS
FIELD BOOK NO 48 PAGE 4. INSPECTOR'S RECORD NO
SCALES V 1"=5' H 1"=30'