


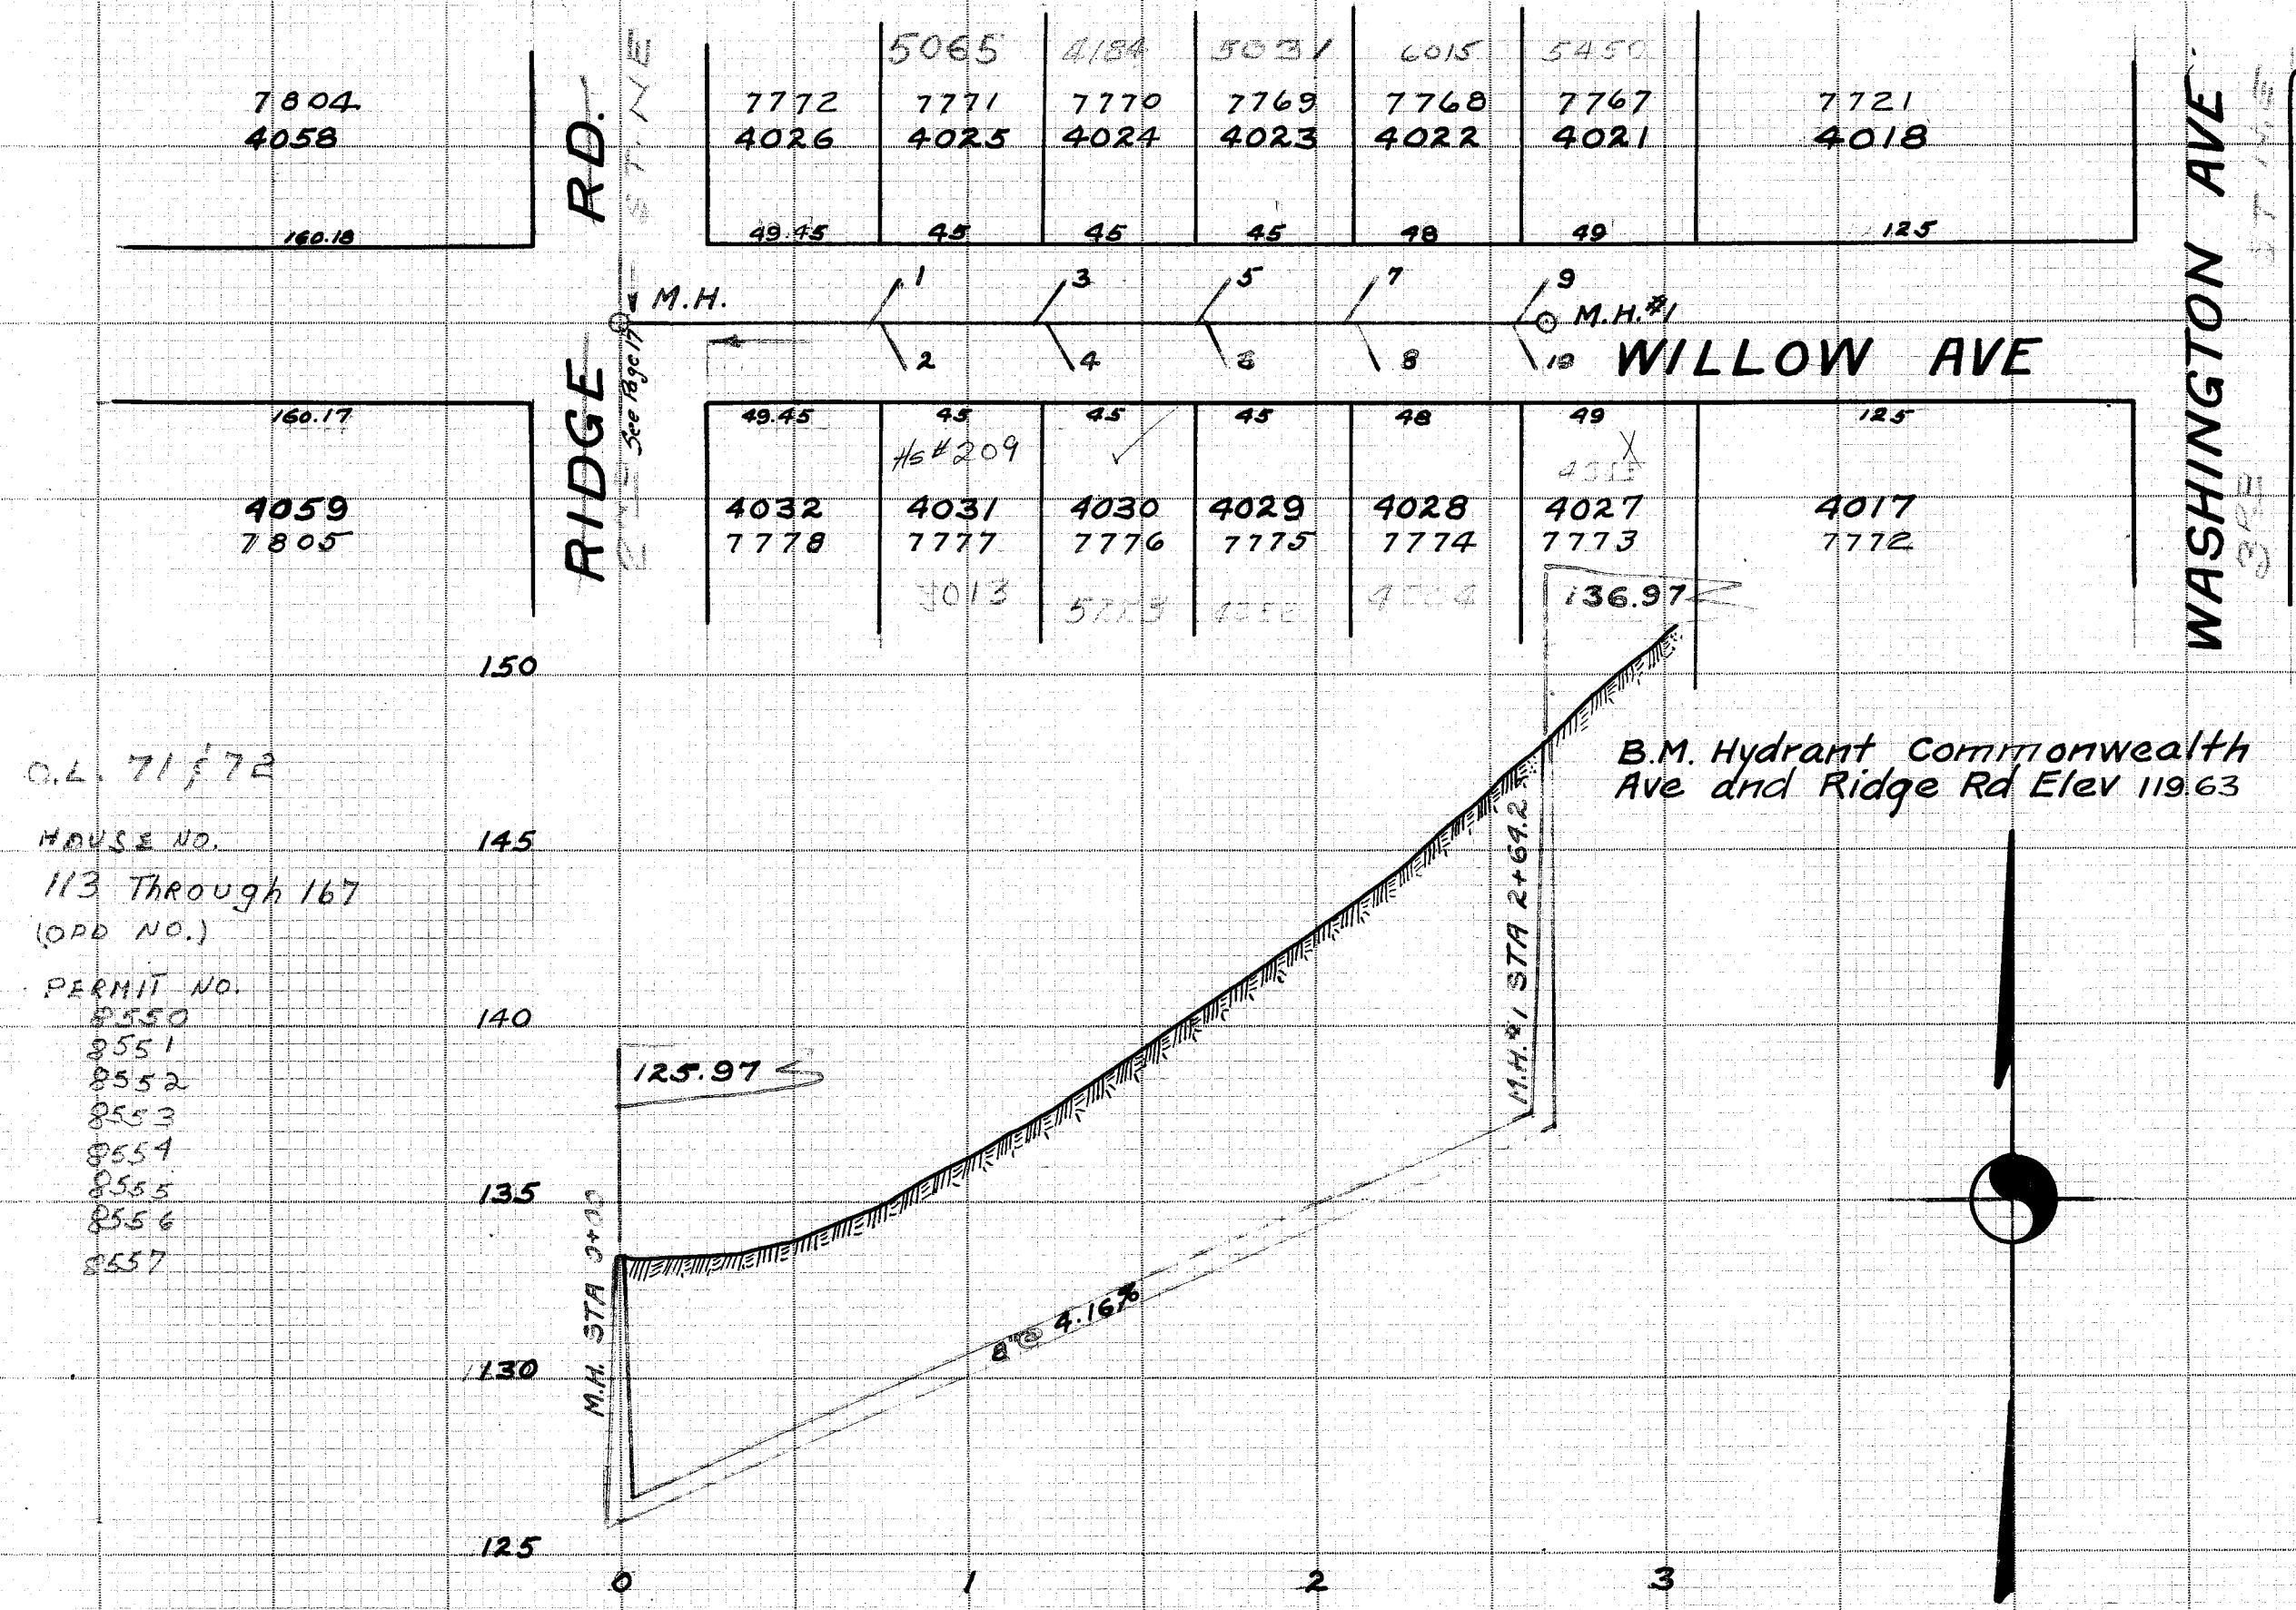

LATERAL RECORD					
LAT NO	STATION	LOT NO	DEPTH	SIDE	REMARKS
7771	0+00	4025	5	N	RIDGE RD
7777	0+81	4031	5.5	S	
7770	1+26	4024	6	N	
7776	1+28	4030	5.5	S	
7769	1+72	4023	6	N	
7775	1+72	4029	6	S	
7768	2+14	4022	6	N	
7774	2+16	4028	7	S	
7773	2+61	4027	5	S	
7767	2+63	4021	4.5	N	
M.H. #1 2+64.2			11.0		END OF SEWER

**WILLOW AVENUE
RIDGE RD. TO WASHINGTON AVE.**
CONSTRUCTED 1925 BY JULIUS WITTMAN & CO FOR THE
A.F. WENDLING CO OWNERS OF THE SUBDIVISION UNDER
PLANS AND SUPERVISION OF THE CITY. C.E. RICE CITY
ENGINEER. M. SMITH CONSTRUCTION ENGINEER. H.A. JOHN-
SON INSPECTOR. PLOTTED AUG. 11, 1925 BY C.E. RICE.
SCALES H 1"=50' V 1"=5'. CONSTRUCTION NOTES FIELD
BOOK NO 45 PAGE 49. FINAL MEASUREMENTS FIELD
BOOK NO 48 PAGE 2. INSPECTORS RECORD NO 79