


LATERAL RECORD WOOSTER TRUNK

LAT NO	LOT NO	SIDE	STA	D'PTH	REMARKS
M.H.			0+00	12.5	TUSCARAWAS TRUNK M.H.#19
M.H.*1			2+54.5	9.4	
M.H.*2			4+26.5	8.6	
M.H.*3			6+87.5	9.7	CHERRY ST SEWER ENTERS
M.H.*4			10+68.5	7.0	
M.H.*5			14+07.5	6.1	
M.H.*6			18+02	6.7	
M.H.*7			22+25	7.5	
1	0.L.42	W	25+00	6.0	INSPECTORS RECORD NO 18 PAGE 14 Y ONLY
3	0.L.44	W	25+52	6.0	8" STUB NORTH
M.H.*8			26+74	8.0	
M.H.*9			29+38	8.4	
M.H.*10			31+68	6.5	
M.H.*11			33+42	5.7	
M.H.*12			35+17	6.6	12" STUB WEST 8' STUB EAST
M.H.			36+30	5.7	WACHTER SEWER ENTERS BUILT JUNE 1925
M.H.*13			38+90	7.1	8" STUBS EAST & WEST
M.H.*14			41+38	6.3	8" STUB WEST
M.H.*15			44+10.5	6.2	8" STUB WEST
M.H.*16			45+39.5	21.5	SPECIAL DROP WOOSTER ST SEWER ENTERS
M.H.*17			46+54	5.7	8" STUBS EAST & WEST
M.H.*18			48+62	6.6	8" STUBS NORTH & SOUTH
5	0.L.41	S	50+58	STACK	INSPECTORS RECORD NO 30 PAGE 8 Y ONLY
M.H.*19			51+65	5.6	
M.H.*20			53+82	9.5	8" STUBS NORTH & SOUTH
2	0.L.104	N	54+34	4.0	INSPECTORS RECORD NO 40 PAGE 4
7	0.L.104	S	54+72	4.0	" " " "
4	0.L.104	N	55+06	4.0	" " " "
9	0.L.104	S	55+40	4.0	" " " "
6	0.L.104	N	55+74	4.0	" " " "
11	0.L.104	S	55+96	4.0	" " " "
M.H.*21			57+64	5.9	8" STUBS NORTH & SOUTH
M.H.*22			59+27.5	6.1	8" STUBS WEST & NORTH
M.H.*23			60+09	5.1	8" STUB NORTH & SOUTH
M.H.*24			61+93	5.2	
M.H.*25			63+27.5	5.2	
13		S	65+56	5.0	
M.H.*26			66+43	6.3	8" STUB WEST
M.H.*27			68+98.5	6.5	
M.H.*28			71+77.5	4.5	8" STUB NORTH
8		W	71+87.5	6.0	DROP W.A. MAIN ST 8" STUBS EAST & WEST
M.H.*29			73+01	9.7	Y ONLY
13	3004	E	74+05		" " " "
15	3003	E	74+41		CONC CASING UNDER CREEK
17	3002	E	74+98		" " " "
19	3001	E	75+45		" " " "
21	3001	E	75+70		" " " "
M.H.*30			76+69	5.6	8" LEAD EAST CONC CASING UNDER CREEK
10	76+86	W	76+86		Y ONLY
M.H.*31			77+56	6.8	TREMONT ST 8" STUBS EAST-WEST & SOUTH

WOOSTER TRUNK CONTINUED

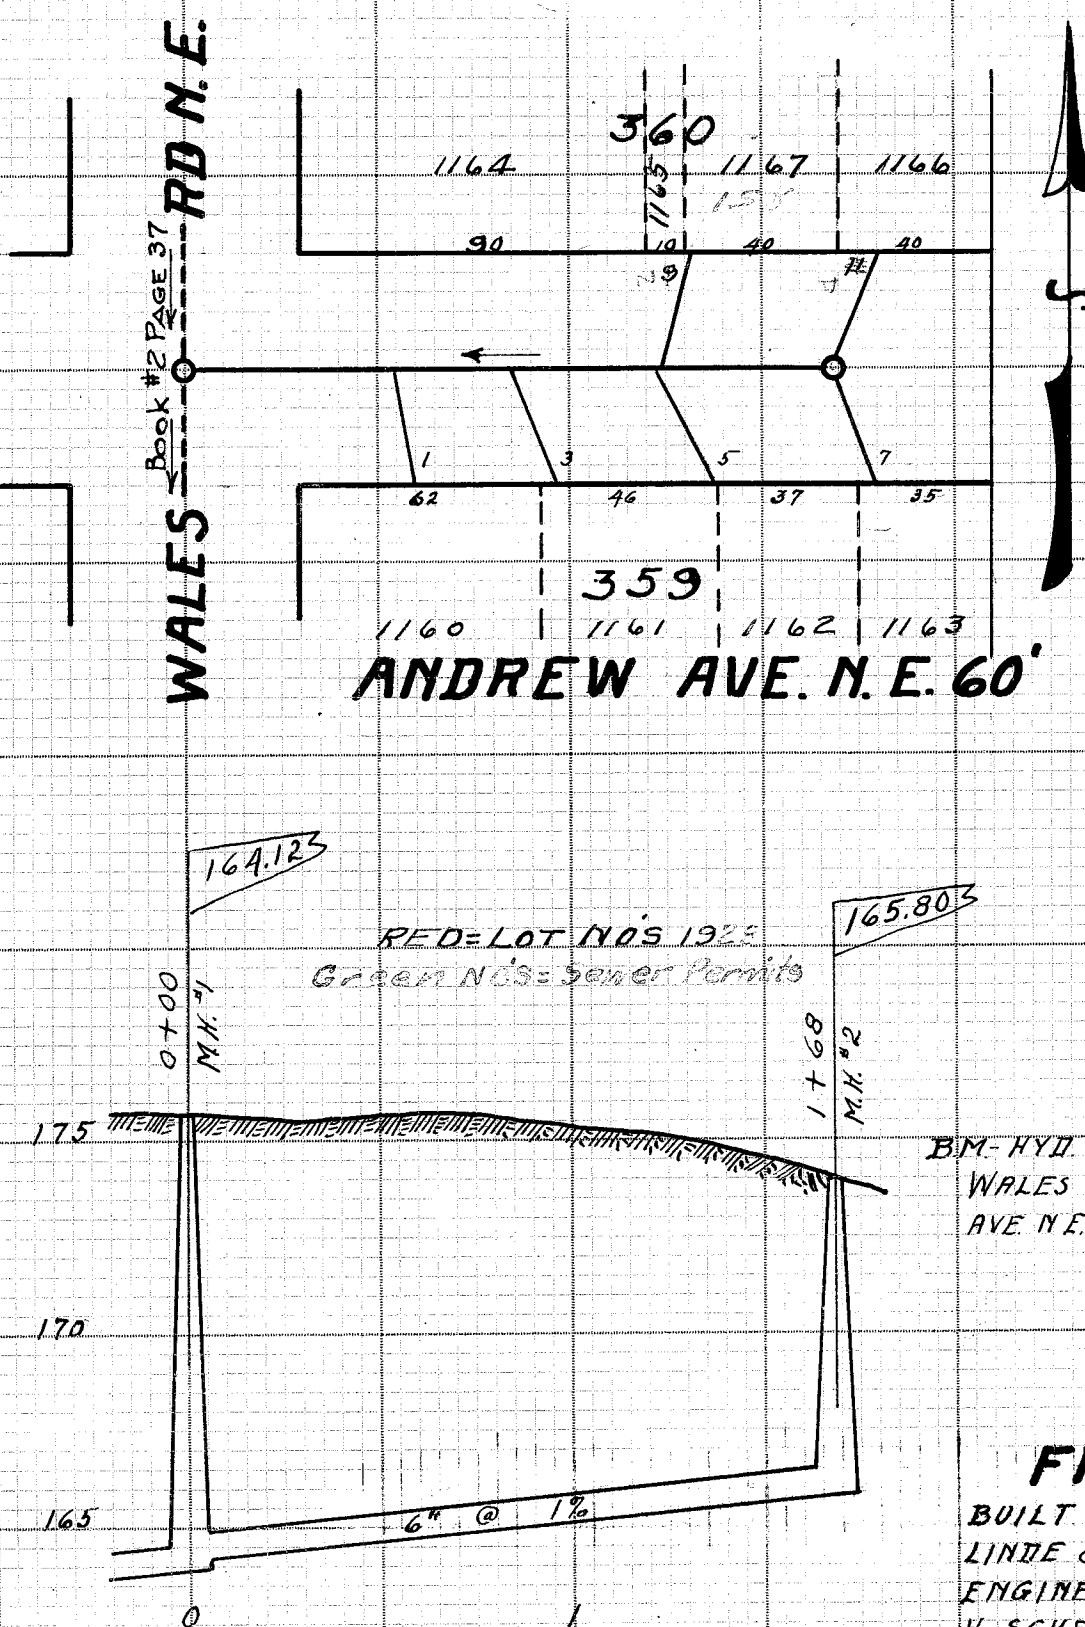

LATERAL RECORD

LAT	LOT	N ^o	SIDE	W'PH	X	STATION	REMARKS
M.H. ¹¹							WALES RD. NE. ^{INSPECTOR}
1 1160359			S		30	0 + 00	
3 11601359			S		30	0 + 60	
2 1161360			N		26	0 + 97	
5 1162359			S		28	1 + 31	"
M.H.						1 + 36	"
7 1163359			S		28	1 + 68	"
4 1166360			N		26	1 + 79	"
						1 + 81	"

ANDREW AVE. N.E.
FROM WALES RD. 168' EAST.

BUILT IN 1924 BY JULIUS WITTMAN FOR
LINDE & WARTH UNDER SUPERVISION OF CITY
ENGINEERING DEPT. C. F. RICE CITY ENGR.
H. SCHERTZER CONSTRUCTION ENGR. HARRISON
& SMITH INSPECTORS. CONSTRUCTION NOTES
FIELD BOOK 40 PG 42. INSPECTORS' RECORD
27 PG 7. PLOTTED FEB 27, 1928 BY E. G. POCCOCK
SCALE $V'' = 5'$ $H. 1'' = 50'$. FINAL MEASUREMENT
FIELD BOOK 79 PG 5.