


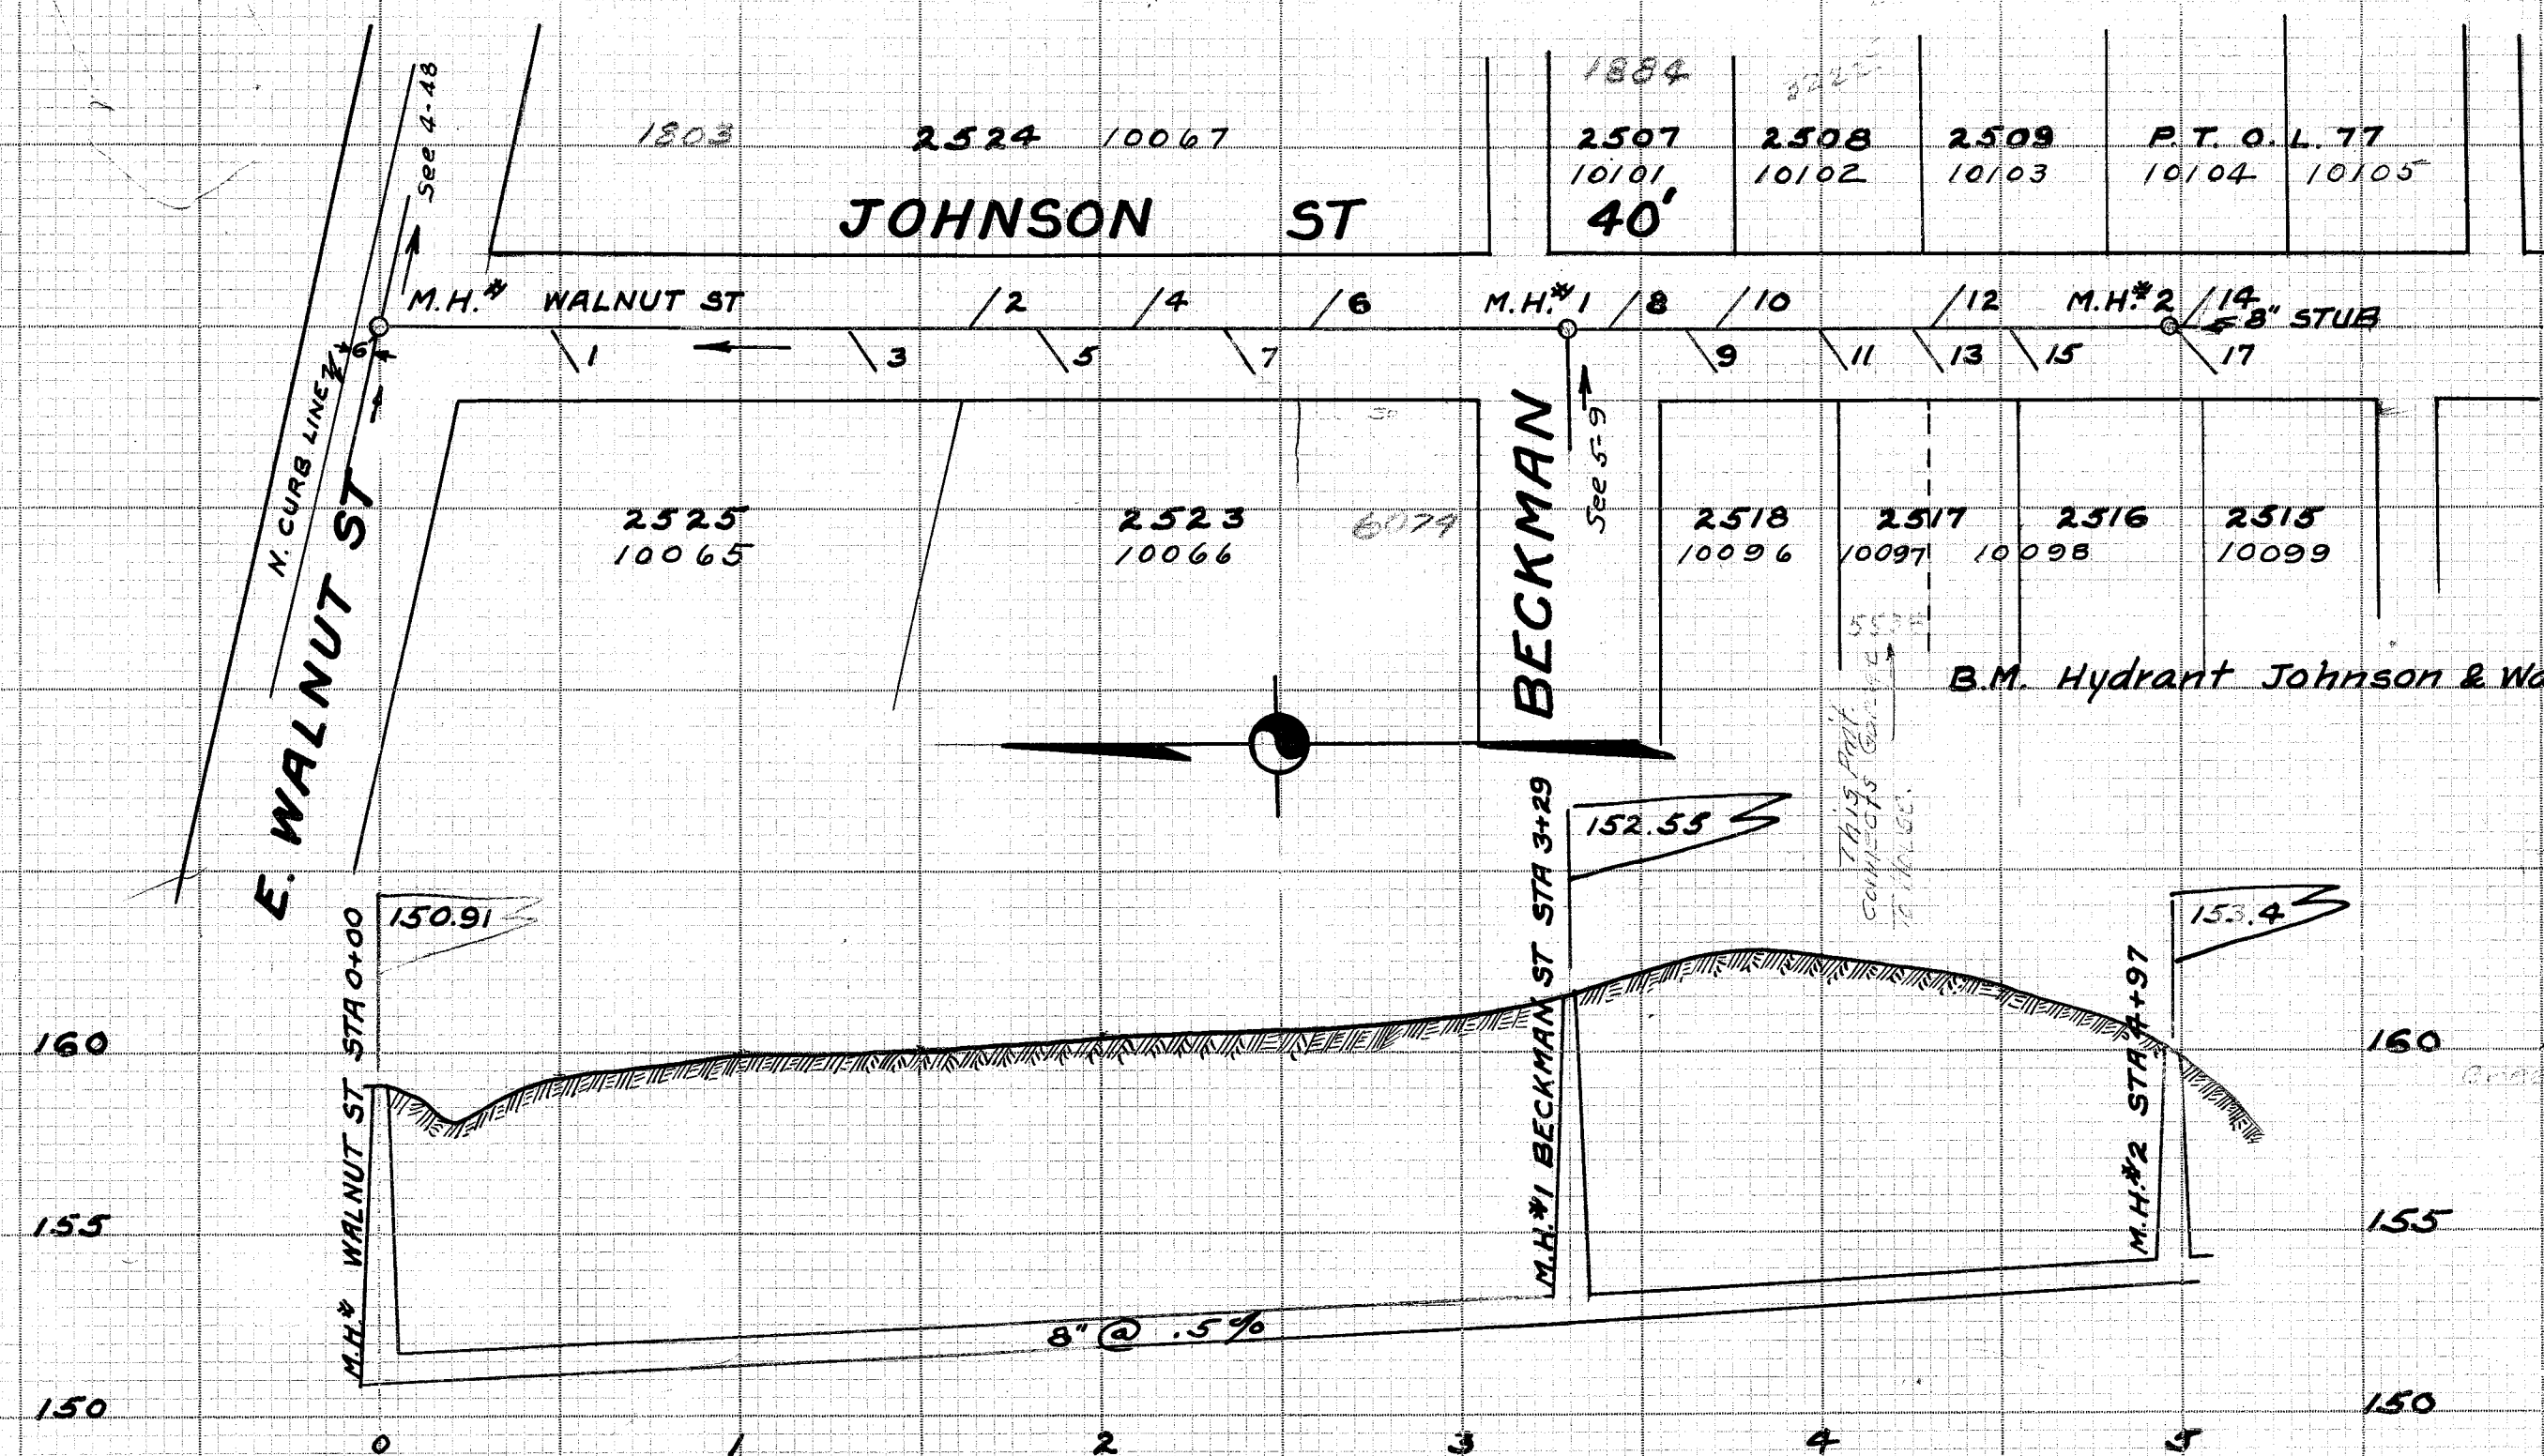

LATERAL RECORD					43
LAT NO	LOT NO	SIDE	DEPTH	STATION	REMARKS
M.H. #1	1	W	8.0	0+00	WALNUT ST
10065	3	W	7	0+75	
10067	2	E	7	1+37	
10066	5	W	7	1+71	
10067	4	E	7	1+91	
10066	7	W	7	2+17	
10067	6	E	7	2+41.5	
10067	6	E	7	2+66	
M.H. #1	8	E	9.0	3+29	BECKMAN ST ENTERS
10101	9	W	7	3+48	
10096	10	E	7	3+70.5	
10102	11	W	7	3+90	
10097	13	W	7	4+07	
10097	13	W	7	4+34	
10103	12	E	7	4+41	
10098	15	W	7	4+60	
M.H. #2	17	W	6.3	4+97	8" STUB SOUTH
10099	17	W	7	5+08	
10104	14	E	7	5+09	

JOHNSON STREET
WALNUT STREET 500 FEET SOUTH
 CONSTRUCTED 1925 BY SHULLO CONSTRUCTION CO. S. JONES
 CONSTRUCTION ENGINEER. C. E. RICE CITY ENGINEER
 F. C. DEARMAN INSPECTOR. PRELIMINARY SURVEY
 FIELD BOOK 40 PAGE 2. CONSTRUCTION NOTES FIELD
 BOOK 46 PAGES 10 & 13. FINAL MEASUREMENTS FIELD
 BOOK 48 PAGE 3. INSPECTORS RECORD NO 3. PLOTTED
 NOV. 28, 1925 BY C. E. RICE. SCALES V 1"=5' H 1"=50'