


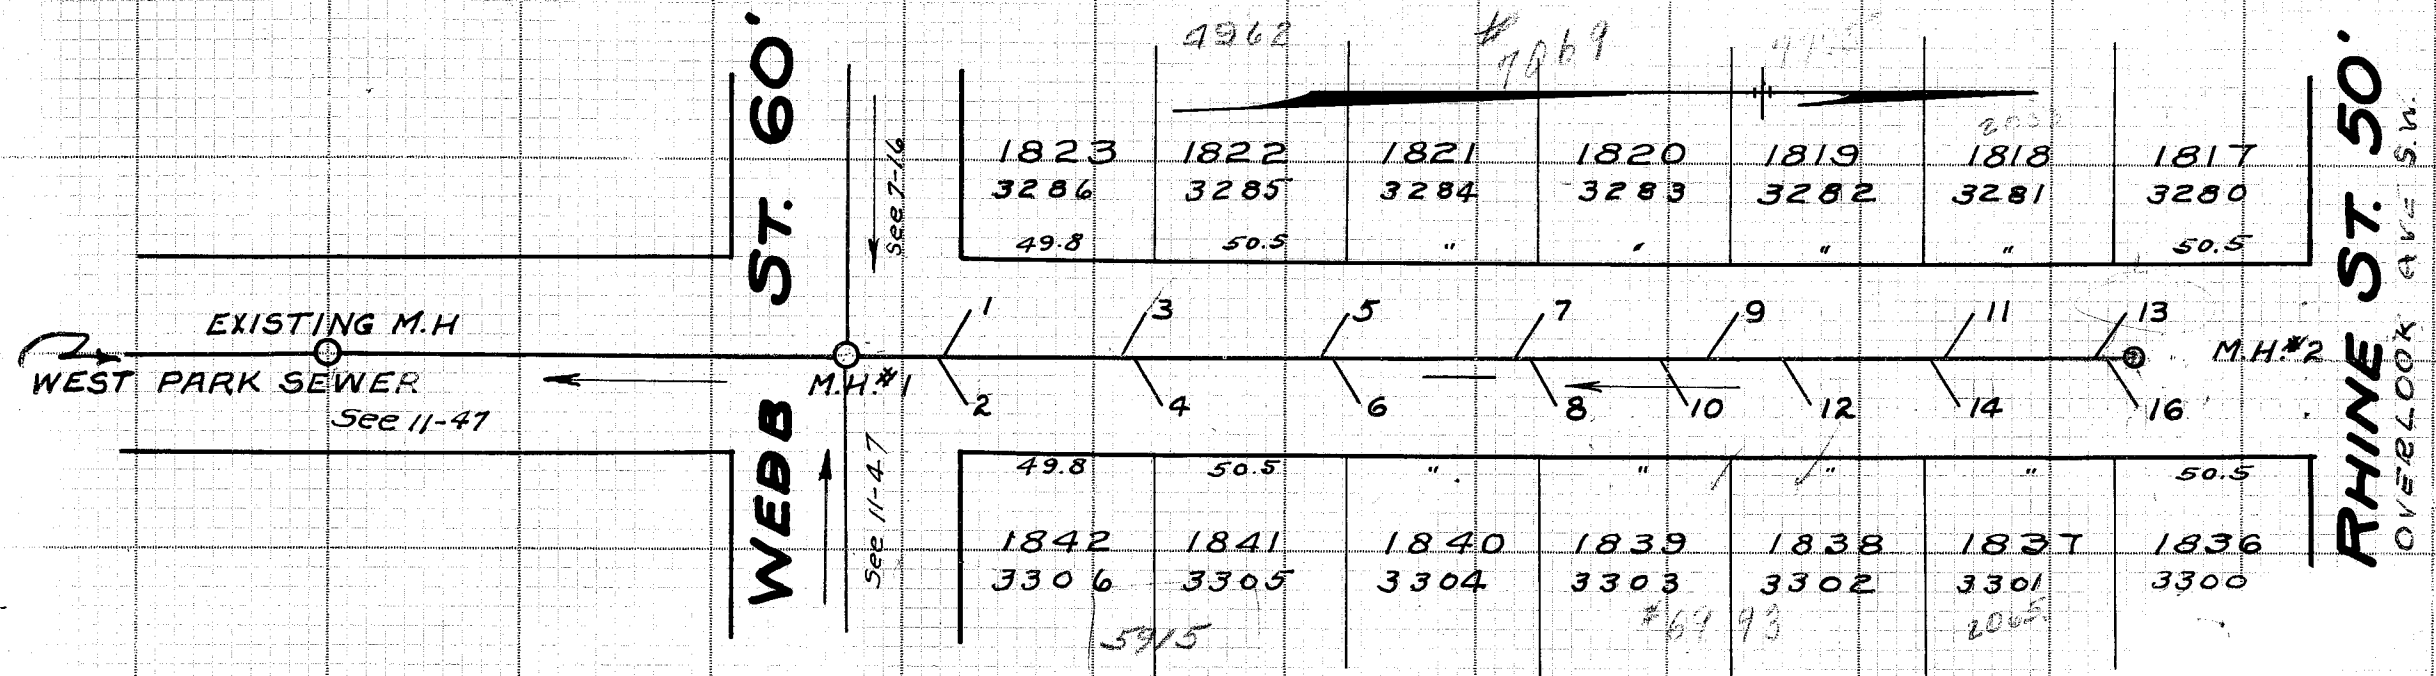


LATERAL RECORD

LAT NO	LOT NO	SIDE	DPH	STATION	REMARKS
M.H.				0+00	ON WEST PARK SEWER
M.H. #1				1+35	DROP & WEBB ST
1	3286	1823 W	7	1+64	
2	3306	1822 E	7	1+65	
3	3285	1822 W	7	2+13	
4	3305	1841 E	7	2+16	
5	3284	1821 W	7	2+66	
6	3304	1840 E	7	2+68	
7	3283	1820 W	7	3+18	
8	3303	1839 E	7	3+21	
10	3302	1838 E	7	3+55	
9	3282	1819 W	7	3+67	
12	3302	1838 E	7	3+88	
			8"	V.C. Pipe @ 0.5%	
14	3301	1837 E	7.5	4+27	
11	3281	1818 W	6	4+30	
13	3280	1817 W	6	4+70	
16	3300	1836 E	7	4+72	
M.H. #2			8"	V.C. Pipe @ 0.5%	

CONSTRUCTED 1925 BY SHULLO & CO. S. JONES CONSTRUCTION
 ENG. C. E. RICE CITY ENG. M. SMITH
 INSPECTOR. PRELIMINARY SURVEY
 FIELD BOOK 42 PAGE 1. CONSTRUCTION NOTES FIELD BOOK

WOOD ST.
SANITARY SEWER
WEBB ST. TO RHINE ST.
 SCALES: HOR. 1" = 50' VERT. 1" = 5' N.B. 51 PAGE

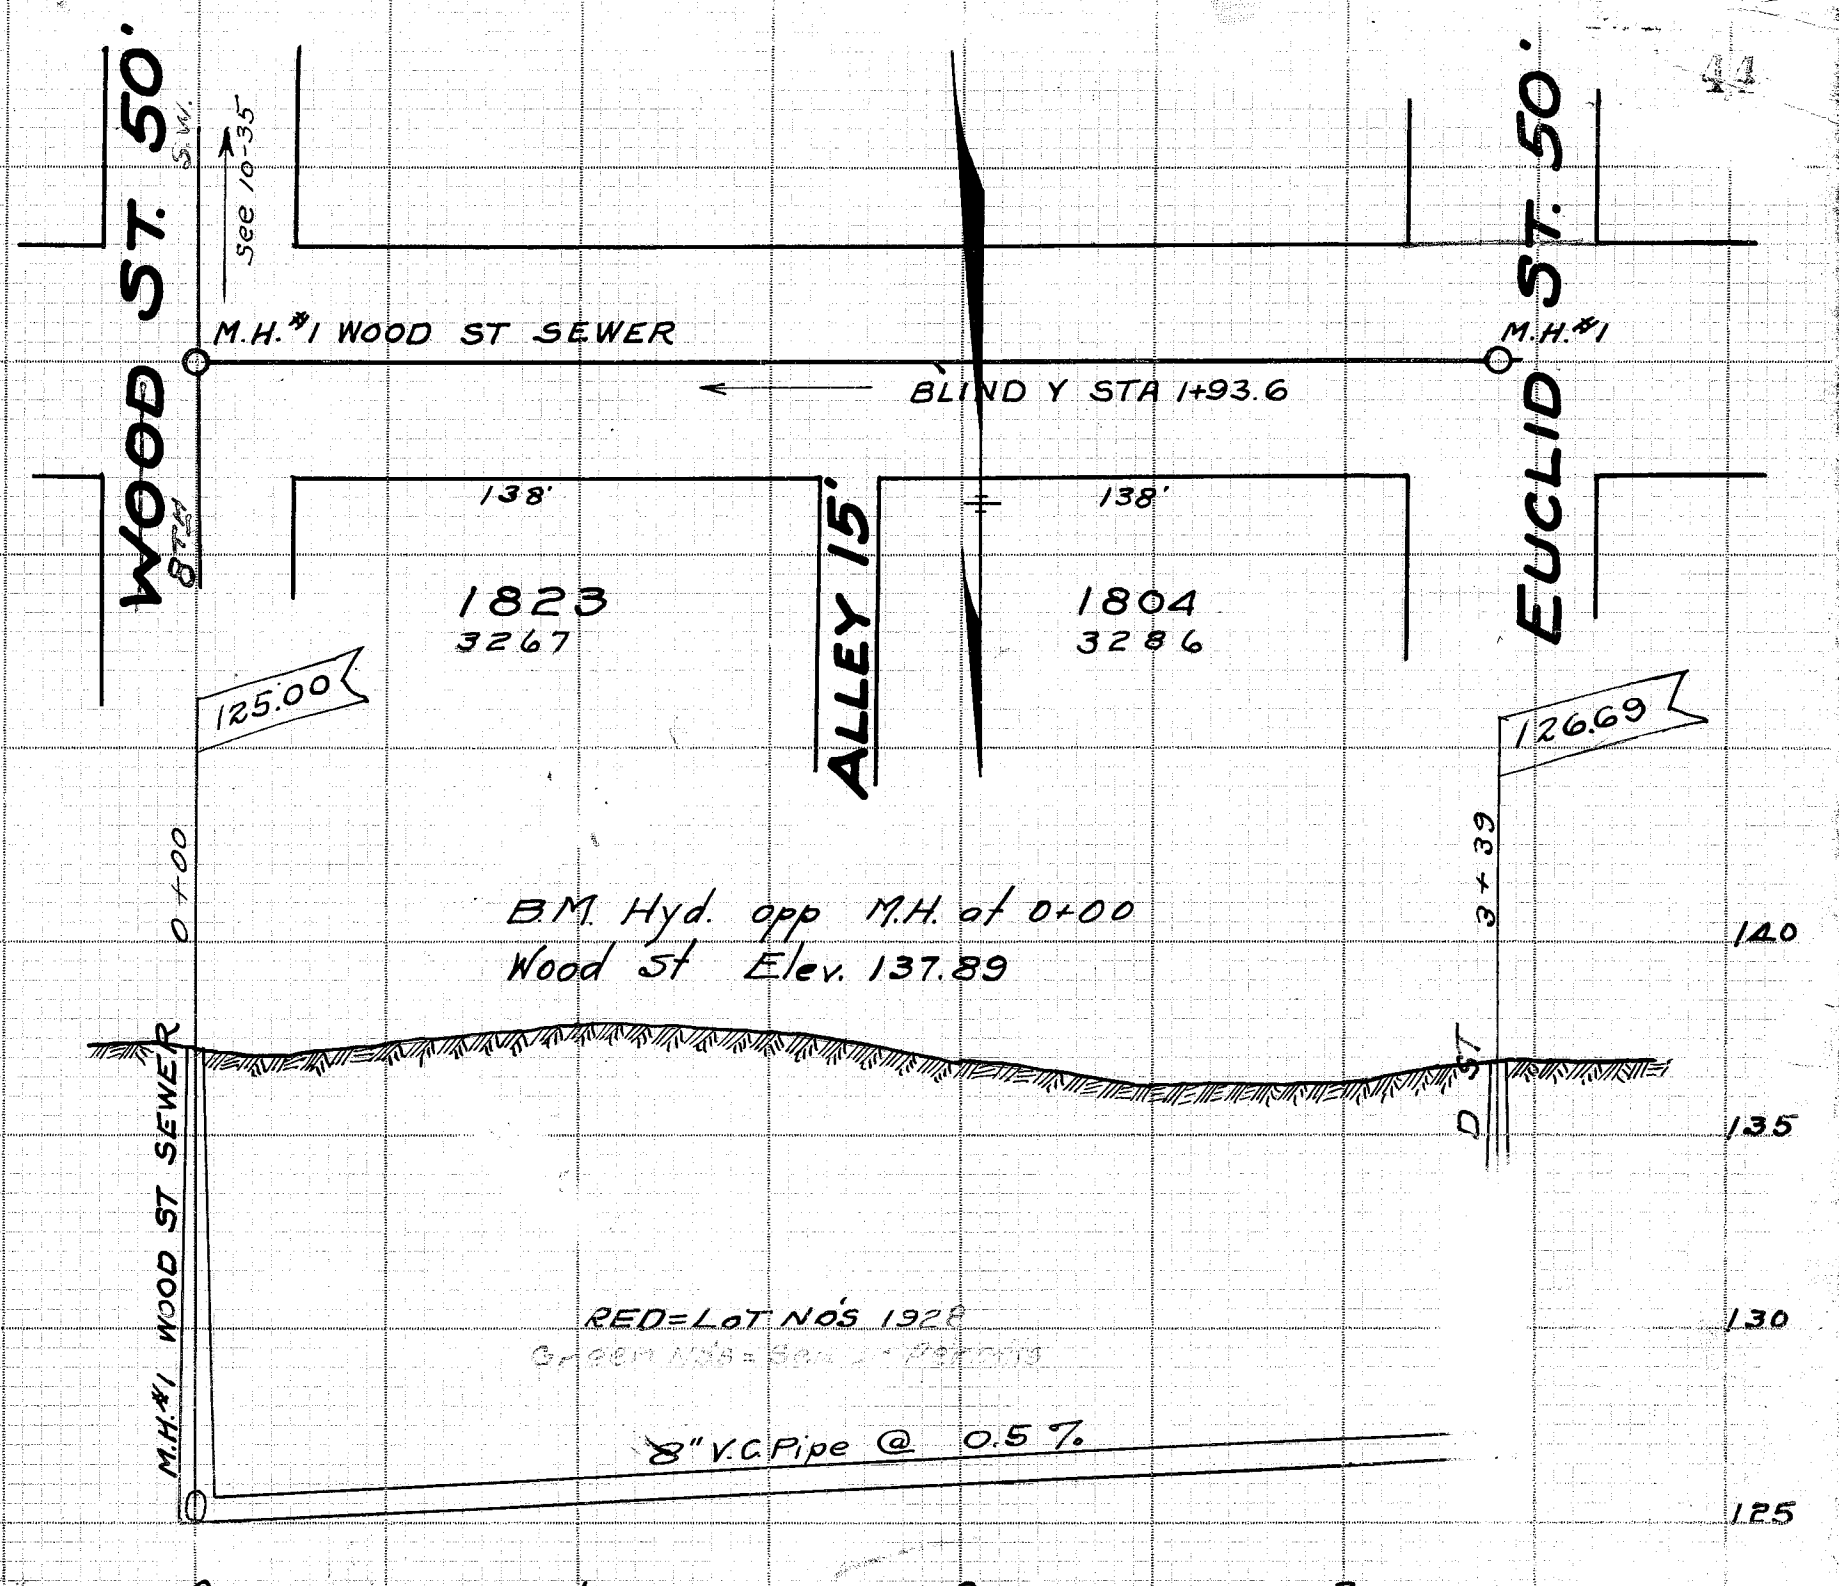

B.M. Hyd. opp M.H. at 0+00
 Wood St Elev. 137.89

RED = LOT NOS 1928
 GREEN NOS = SAN. 2 - 1928

WEBB ST.
SANITARY SEWER
WOOD ST TO EUCLID ST.
 SCALES: HOR. 1" = 50' VERT. 1" = 5' N.B. 51 PAGE

51 PAGES. FINAL MEASUREMENTS
 FIELD BOOK NO 48 PAGE 73. INSPECTORS RECORD NO PLOTTED DEC 4
 1925 BY C. E. RICE SCALES VI"=5' HI"=50'