


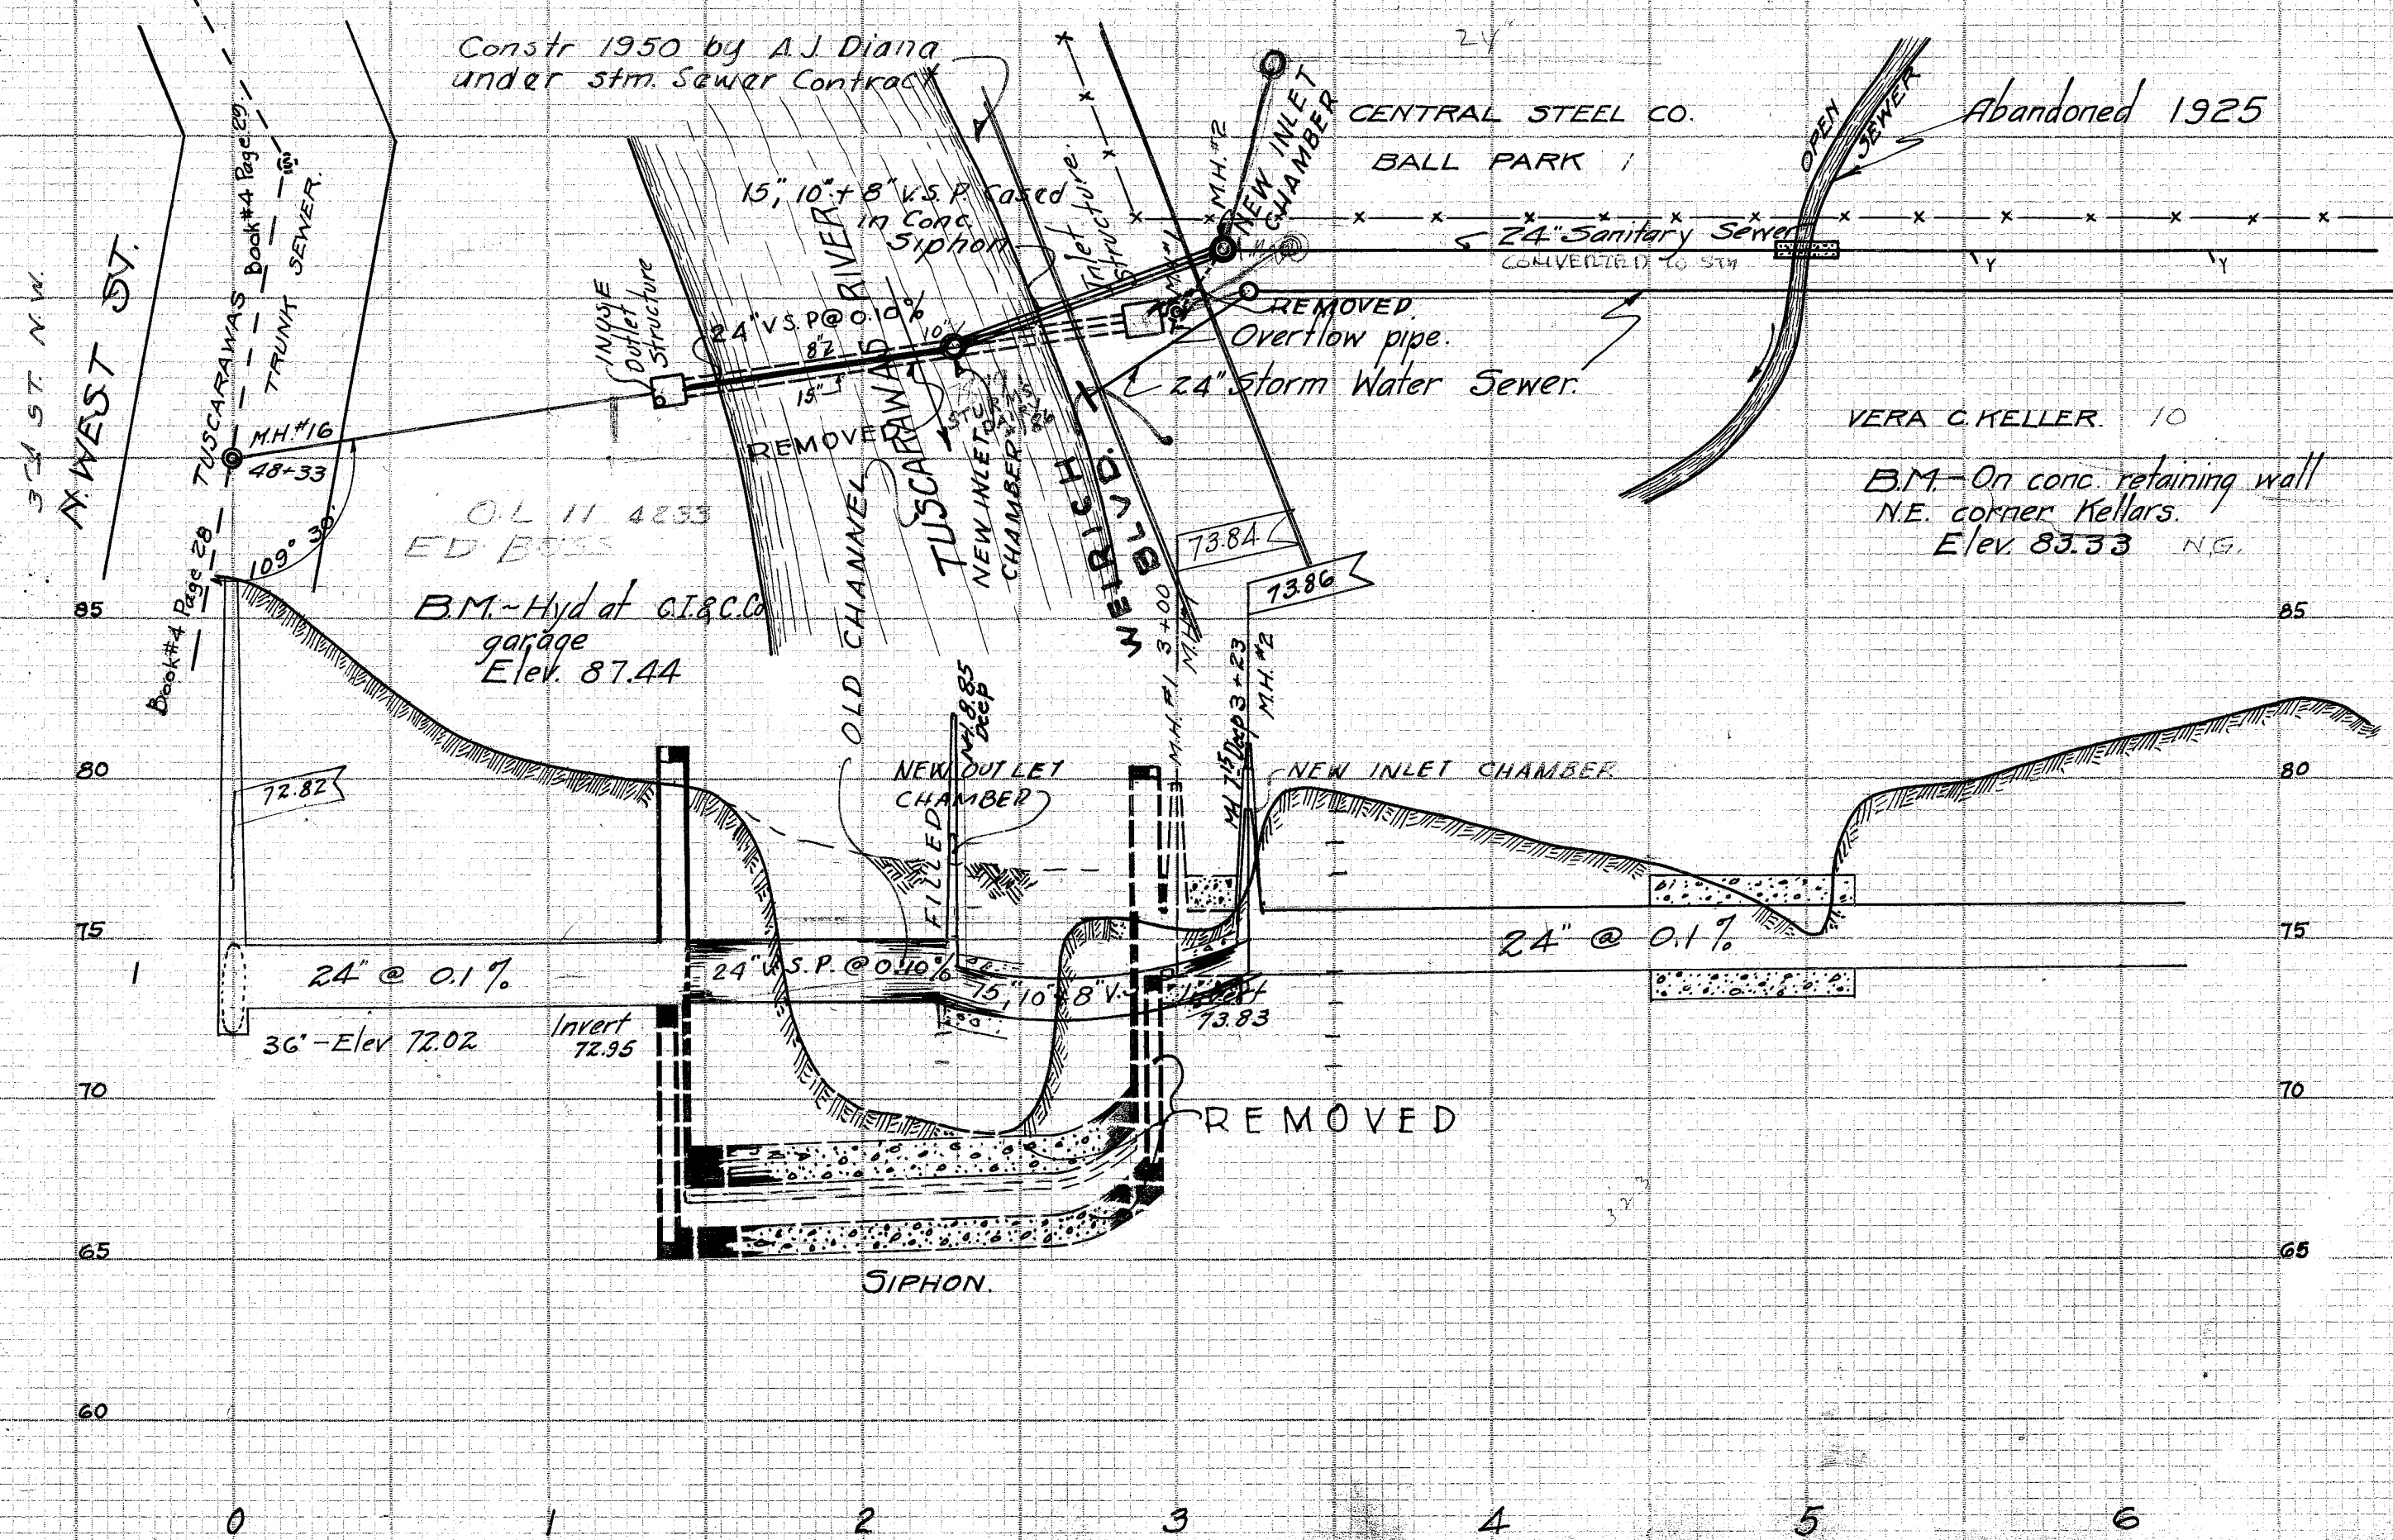

NORTH END SANITARY TRUNK SEWER.
 3rd ST. N.W. TRUNK SEWER. 1st ST. N.E.
 WEST ST. TO LAKE ST. ON MILL ST.

CONSTRUCTED 1924-5 BY THE UNITED ENGINEERING & CONSTRUCTION CO. SANDUSKY, OHIO.
 F.C. TOLLES, CONSULTING ENGR. C.E. RICE, CITY ENGR.
 S. JONES, CONSTRUCTION ENGR.
 FRED RICH
 F.C. DEARMAN } INSPECTORS
 J. MALONEY

PLOTTED BY E.B. COFFIN, DECEMBER 1925

CONC. NOTES:- NB. 41-P-23-32, 35-8, 45, 47, 50
 NB. 46-P-39, 43-48, 50-51, 57-58, 60.

FINAL MEASUREMENTS:- NB. 44-P-41-2 NB. 48 56-8, 38-9

INSPECTORS RECORD:- #8, 14, 42 & 58

SCALES:- HOR. 1"=50'
 VER. 1"=5'

NOTE: SEE Dwg. SE. 442 RIVER
 S.F. 52.6 AGATHA

RED=Lot Nds. 1928