
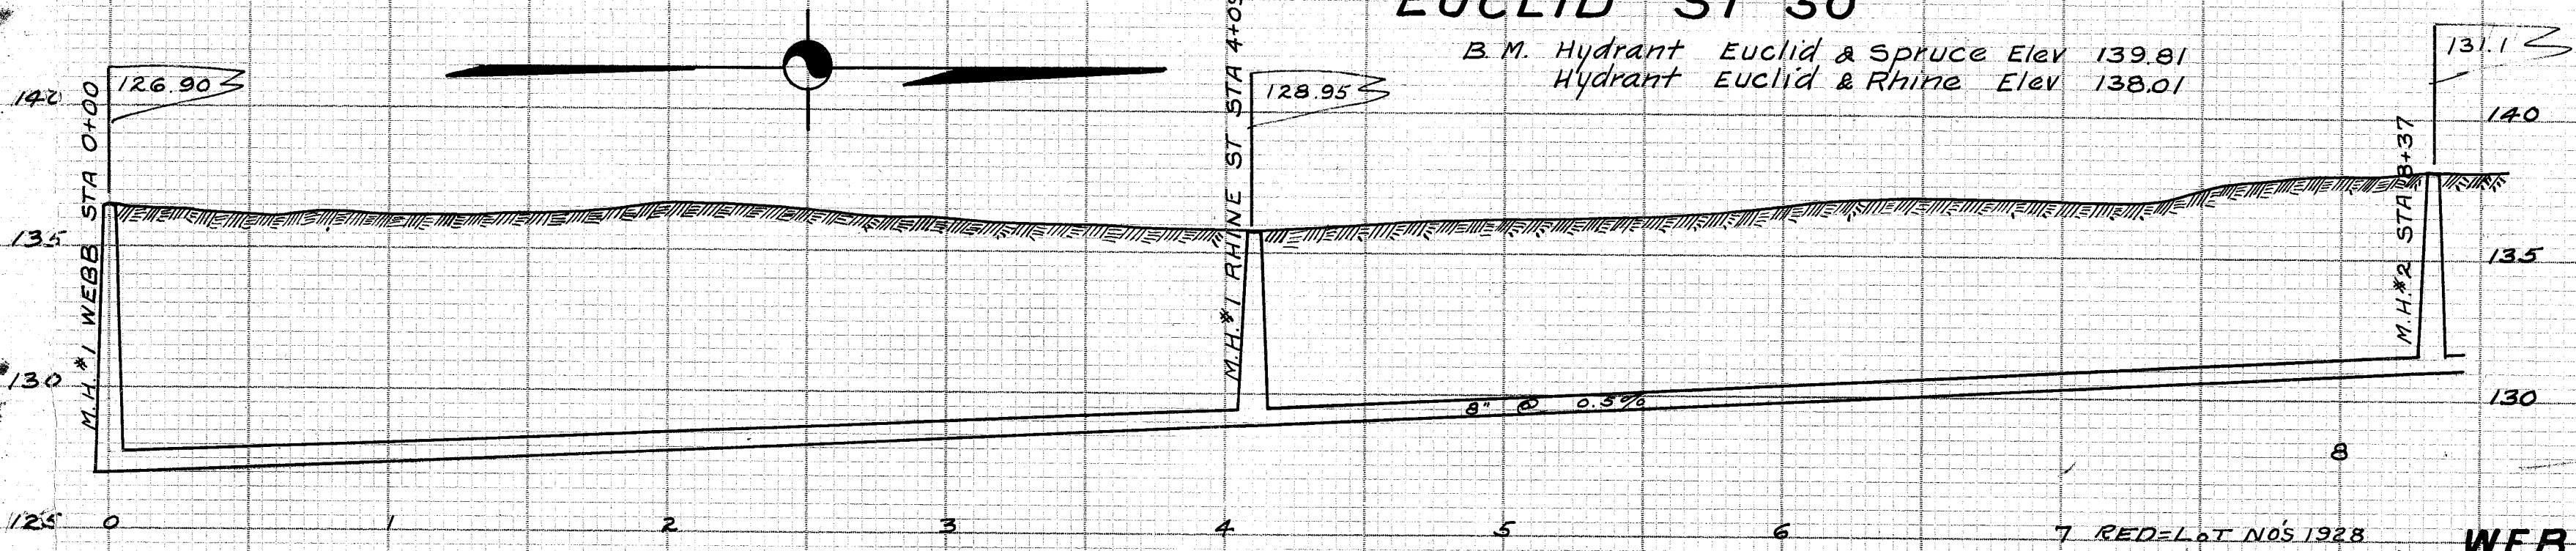


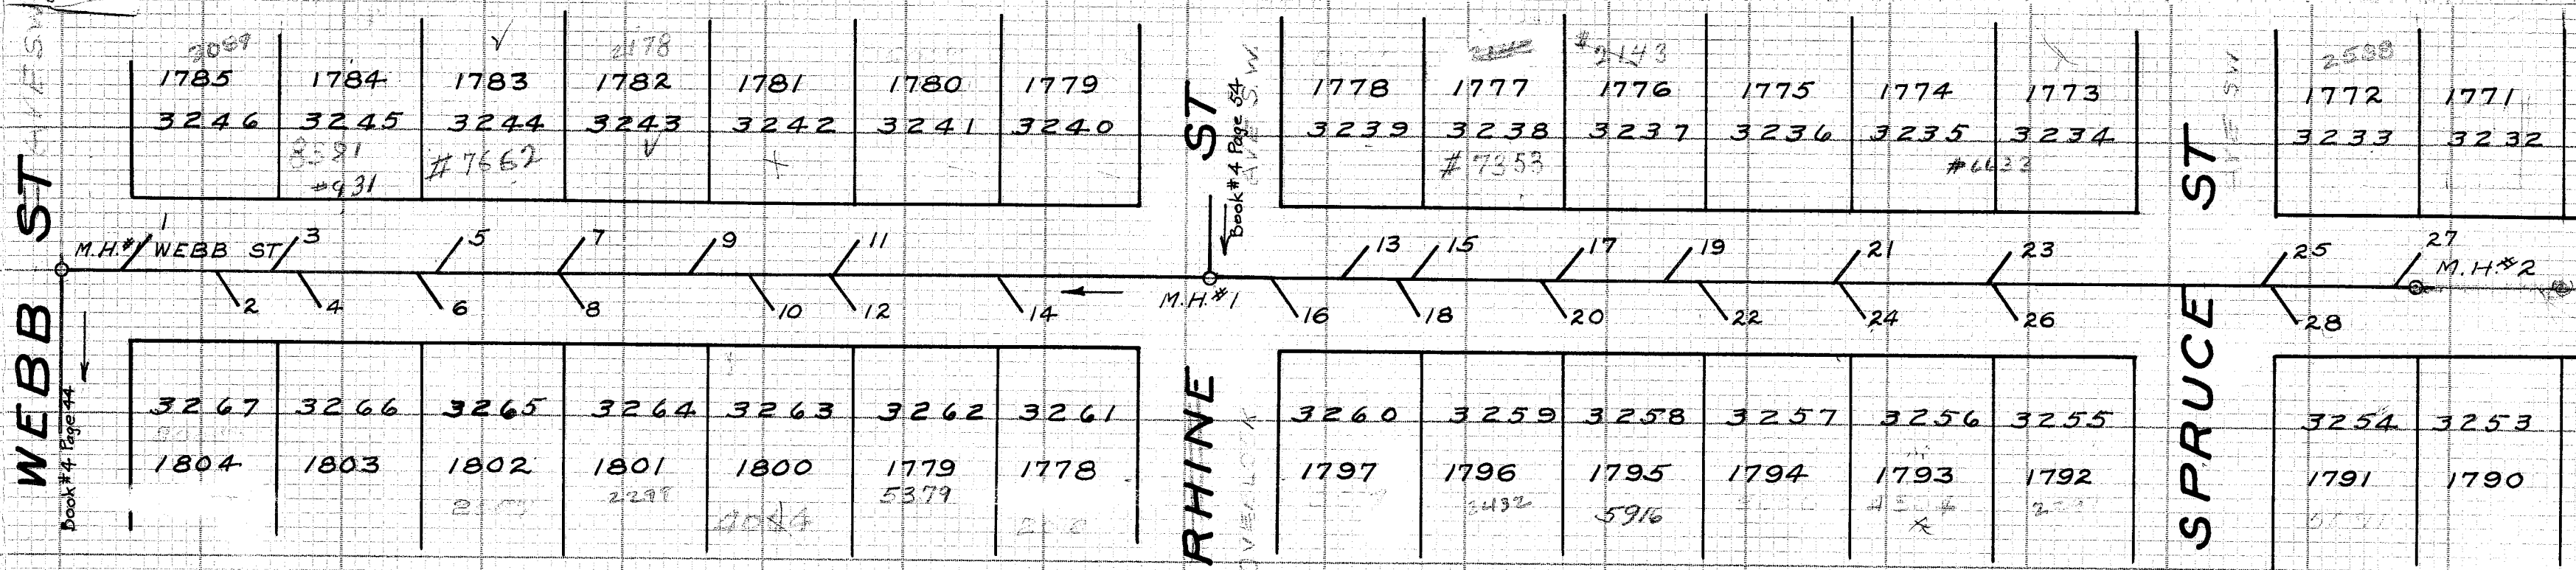

LATERAL RECORD 21

LAT NO	LOT NO	SIDE	DPH	STATION	REMARKS
Lot Nos					
M.H. #1					WEBB ST
1	1785	W	7	0+31	3246
2	1804	E	7	0+63	3267
3	1784	W	7	0+86	3245
4	1803	E	7	0+91	3266
6	1802	E	7	1+36	3265
5	1783	W	7	1+43	3244
8	1801	E	7	1+84	3264
7	1782	W	7	1+86.5	3243
9	1781	W	7	2+33	3242
10	1800	E	7	2+53	3263
12	1779	E	7	2+83	3262
11	1780	W	7	2+85	3241
14	1778	E	6	3+41.5	3261
M.H. #1					RHINE ST
16	1797	E	5.5	4+39	3260
13	1778	W	6	4+66	3239
18	1796	E	5.5	4+82	3259
15	1777	W	6	4+88	3238
20	1795	E	5.5	5+35	3258
17	1776	W	6	5+40	3237
19	1775	W	6	5+89	3236
22	1794	E	5.5	5+92	3257
21	1774	W	6	6+39	3235
24	1793	E	5.5	6+41	3256
23	1773	W	6	6+92	3234
26	1792	E	5.5	6+94	3255
25	1772	W	6	7+91	3233
28	1791	E	6	7+94	3254
M.H. #2					
27	1771	W	6	8+37	3232

EUCLID STREET
WEBB ST 837 FEET NORTH
CONSTRUCTED 1925 BY SHULLO CONSTRUCTION CO.
C.E. RICE CITY ENGINEER. S. JONES CONSTRUCTION
ENGINEER. M. SMITH INSPECTOR. CONSTRUCTION
NOTES FIELD BOOK NO. 51 PAGES 16 & 18. FINAL
MEASUREMENTS FIELD BOOK NO 48 PAGES 73 & 74
INSPECTORS RECORD NO 9. PLOTTED JAN. 11, 1926
SCALES V.I"=5' H.I"=30'

ALL LATERALS 6" & RUN TO CURB LINE