


17th St. SW.

PIGEON RUN RD 50' 17th St. SW. See Page 25

COUNTY PAVING 15-WIDE

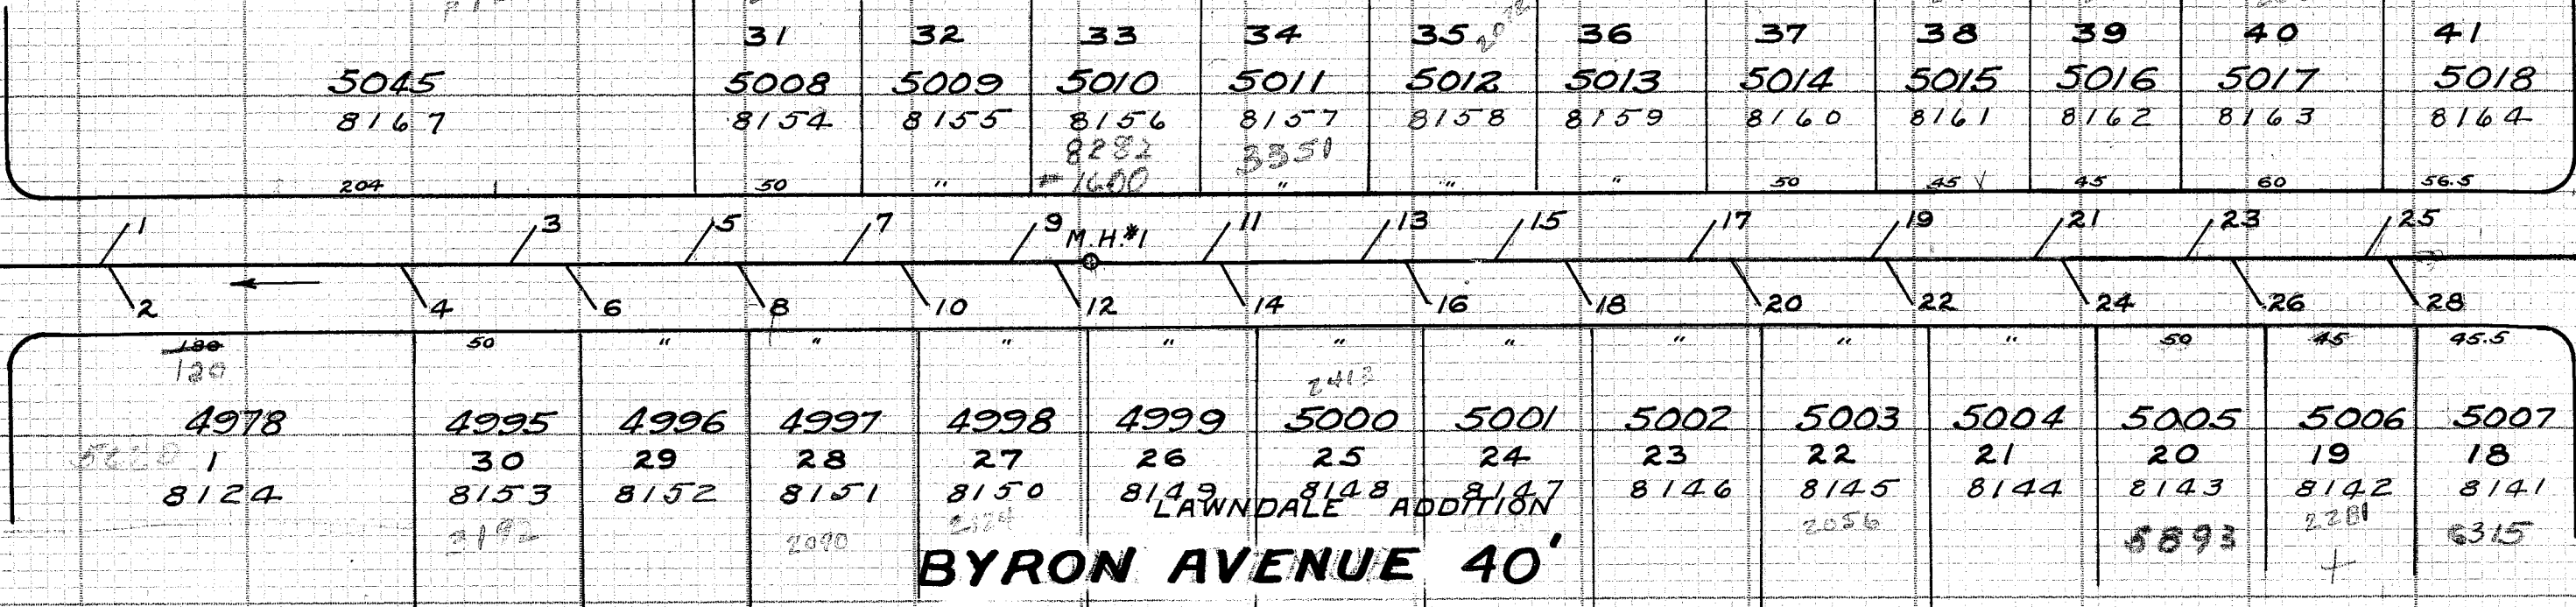

BYRON AVENUE 40'

BUCHER ST. 50' 15th St. SW.

LATERAL RECORD 29					
LAT NO	LOT NO	SIDE	DPH	STATION	REMARKS
M.H.*3	PIGEON RUN 162			0+00	ROAD Lot No.
1		N	8	0+64	2' STACK 8167
2	1	S	8	0+65	4' " 8124
4	30	S	8	1+53	4' " 8153
3	31	N	8	1+87	4' " 8167
6	29	S	8	2+05.5	4' " 8152
5	31	N	8	2+41	4' " 8154
8	28	S	8.5	2+56.5	4' " 8151
7	32	N	8	2+87	4' " 8155
10	27	S	7	3+05	4' " 8150
9	33	N	8	3+37.5	4' " 8156
12	26	S	7	3+50	4' " 8149
M.H.*1				14.7	3+50
11	34	N	7	3+95	4' " 8157
14	25	S	7	3+99	4' " 8148
13	35	N	8	4+42.5	2' " 8158
16	24	S	7	4+55	8147
15	36	N	7	4+83	8159
18	23	S	7	5+03	8146
17	37	N	7	5+41	8160
20	22	S	7	5+53.5	8145
19	38	N	7	5+95	8161
22	21	S	7	5+98	8144
21	39	N	7	6+46	8162
24	20	S	7	6+53	8143
23	40	N	7	6+89	8163
26	19	S	7	7+04	8142
25	41	N	7	7+42	8164
28	18	S	7	7+51	8141
M.H.*2			6.3	8+10	BUCHER ST

**BYRON AVENUE
PIGEON RUN RD TO BUCHER ST.**
CONSTRUCTED 1925 BY P.E. BICKEL FOR H. GILTZ ET-AL
UNDER PLANS MADE BY & SUPERVISION OF ENGINEERING
DEPARTMENT. C.E. RICE CITY ENGINEER S. JONES CON-
STRUCTION ENGINEER. J. EHMER INSPECTOR. CONSTRU-
CTION NOTES FIELD BOOK NO 51 PAGES 19 & 20. FINAL
MEASUREMENTS FIELD BOOK NO 52 PAGES 8 & 9. INSP-
ECTORS RECORD NO. 62. PLOTTED JAN 28-1926 BY C. E.
RICE. SCALES V 1"=5' H 1"=50'

B.M. Hydrant Tremont & Pigeon Run Rd Elev 179.65