


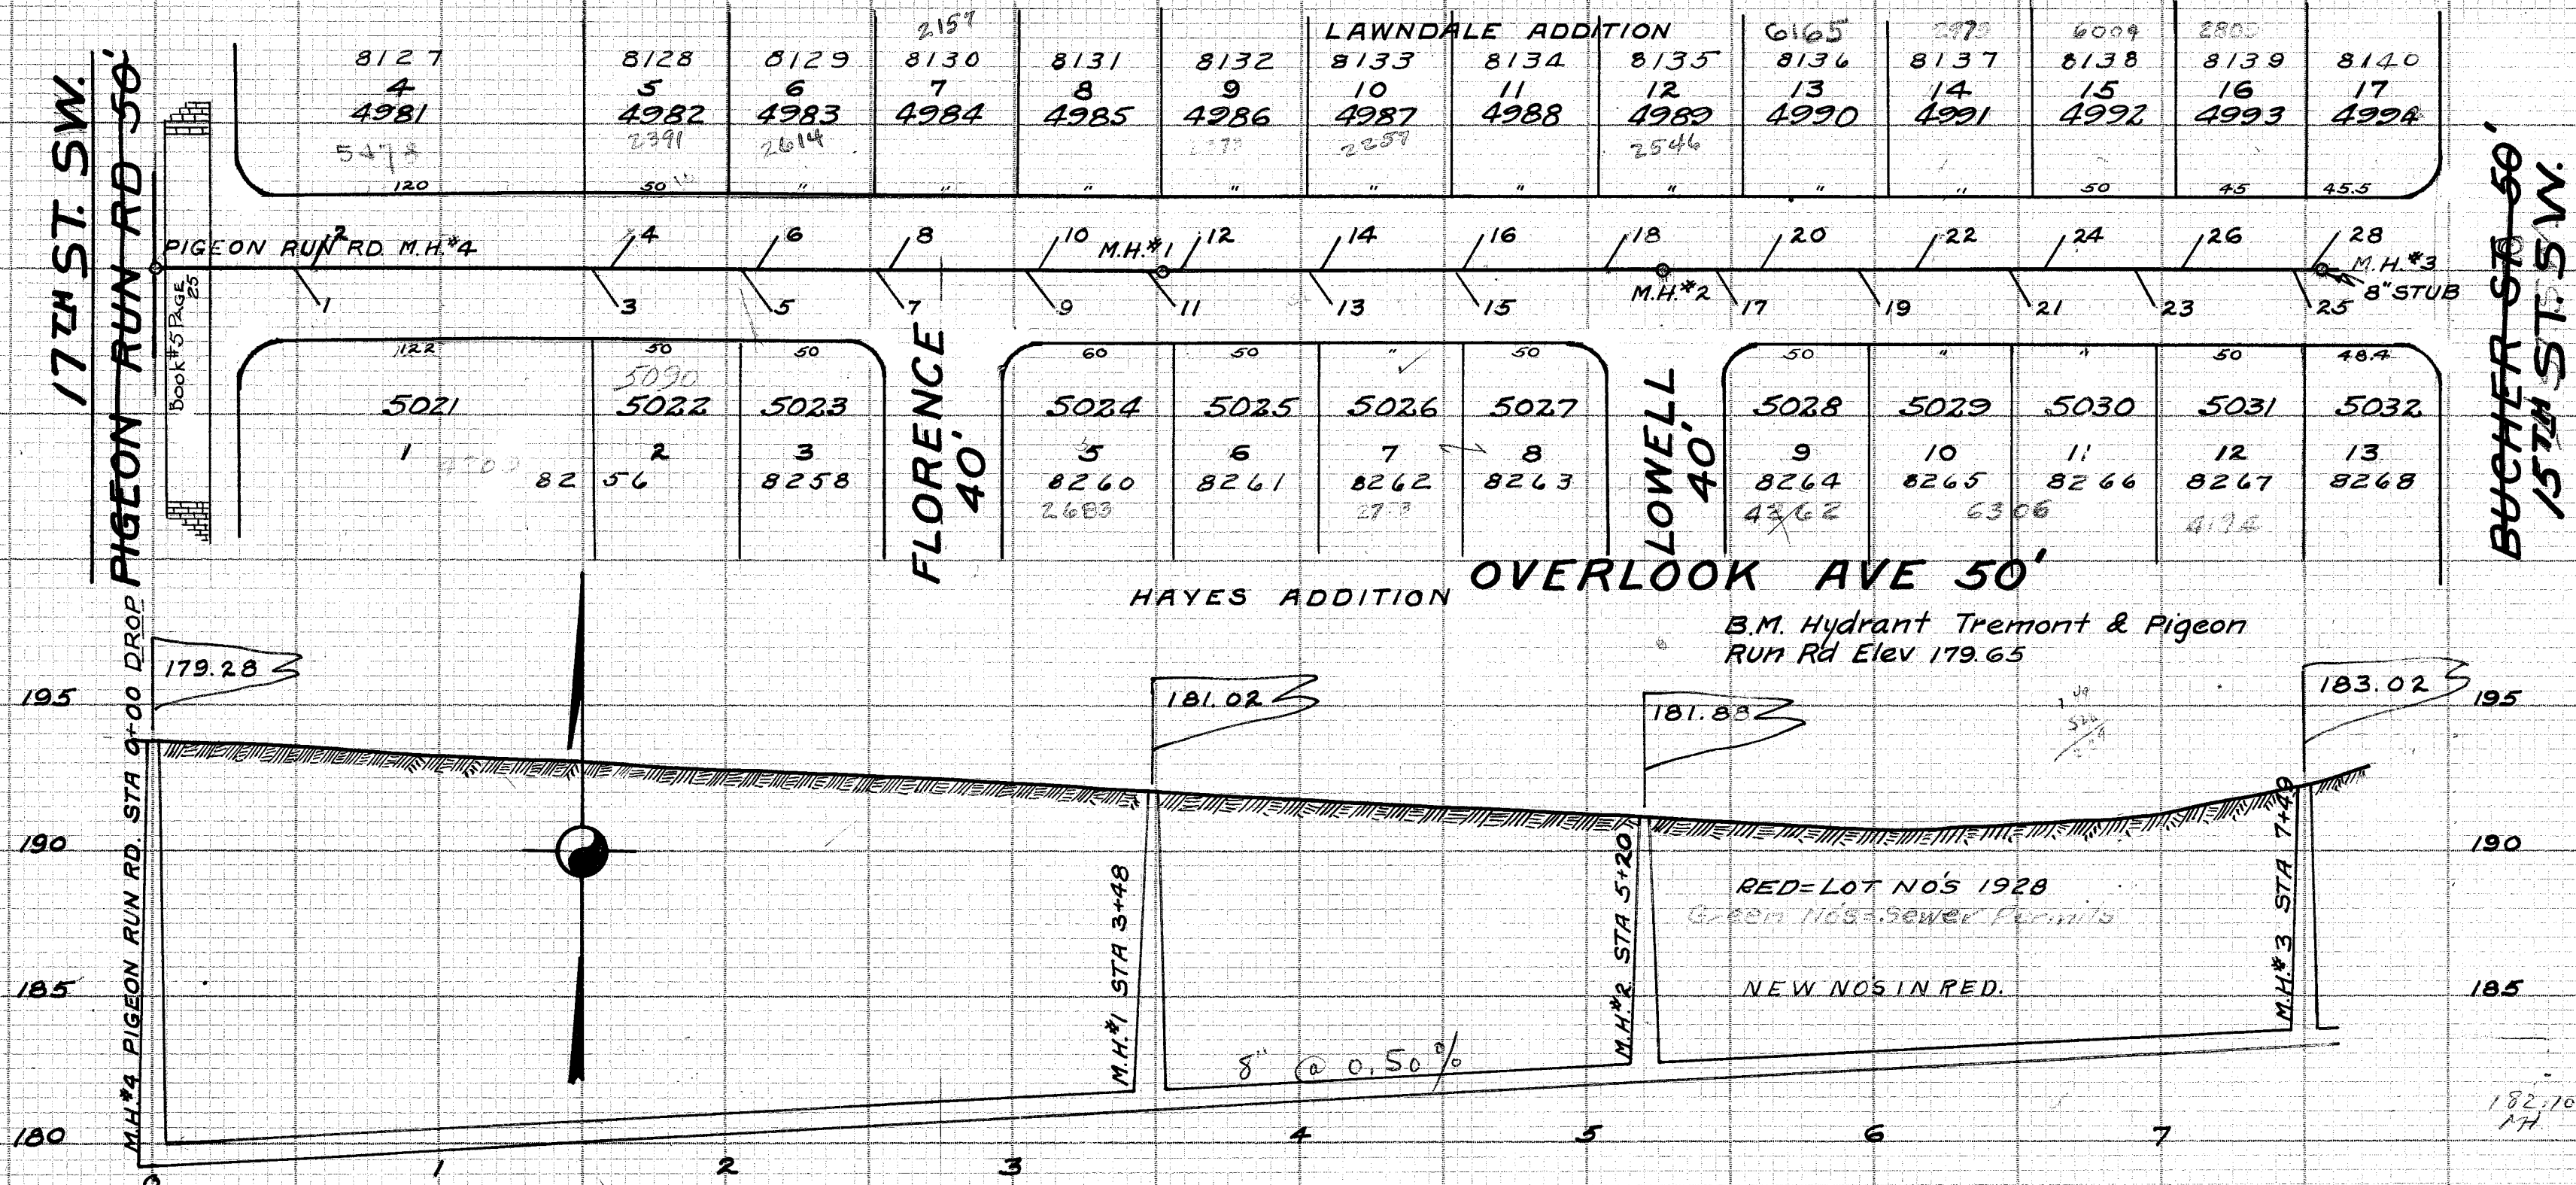

LATERAL RECORD					
LAT NO	LOT NO	SIDE	DPH	STATION	REMARKS
M.H.#4	PIGEON		14.4	0+00	RUN RD. DROP
1	1 8256 S		9	0+56	2 STACK
2	4 8127 N		8.5	0+60	2 "
3	2 8256 S		8	1+59	2 "
4	5 8128 N		8.5	1+64	2 "
5	3 8258 S		8	2+11	2 "
6	6 8129 N		8	2+13	2 "
7	S		8	2+58	2 " STREET
8	7 8130 N		7.5	2+60	2 "
9	5 8260 S		8	3+10	2 "
10	8 8131 N		8	3+13	2 "
M.H.#1			12.4	3+48	
11	6 8261 S		8	3+54	
12	9 8132 N		8	3+62	
13	7 8262 S		7.5	4+08	
14	10 8133 N		7.5	4+10	
15	8 8263 S		7.5	4+58	
16	11 8134 N		7	4+59	
18	12 8135 N		7	5+09	
M.H.#2			10.0	5+20	LOWELL ST
17	9 8264 S		7	5+46.5	
20	13 8136 N		7	5+63	
19	10 8265 S		7	5+97	
22	14 8137 N		7	6+15	
21	11 8266 S		7	6+47.5	
24	15 8138 N		7	6+60	
23	12 8267 S		7	6+92	
26	16 8139 N		7	7+08	
25	13 8268 S		7	7+44	
M.H.#3			8.7	7+49	
28	17 8140 N		7	7+55	

ALL LATERALS 6" AND EXTEND TO A POINT 14' FROM MAIN MEASURED ON A LINE NORMAL TO MAIN EXCEPT NOS 13 & 15 MEAS 12

PAGES 6 & 7 PLOTTED JAN 30 1928
BY C.E. RICE SCALES V1"=5' H1"=50'
INSPECTORS RECORD NO 62

OVERLOOK AVENUE
PIGEON RUN RD TO BUCHER ST.

CONSTRUCTED 1925 BY P.E. BICKEL FOR H. GILTZ ET AL
UNDER PLANS MADE BY & SUPERVISION OF ENGINEERING DEPT.
C.E. RICE CITY ENGINEER. S. JONES CONSTRUCTION ENGINEER.
JOHN EHMER INSPECTOR. CONSTRUCTION NOTES FIELD BOOK
NO 51 PAGE 23. FINAL MEASUREMENTS FIELD BOOK NO 52