


LATERAL RECORD

LAT NO	LOT NO	SIDE	X	DPH	STATION	REMARKS
M.H.*	WOOSTER TRK			4.7	0+00	
1	4136	N	7906		0+60.5	WYE ONLY
M.H.*1				9.0	1+01	
3	4137	N	7907		1+08	WYE ONLY
M.H.*2				0.3	1+94	WAECHTER ST
GOING SOUTH ON WAECHTER ST FROM M.H.*2						
5	4139	E	7909		2+05	
2	4140	W	7910		2+18	
7	4141	E	7911		2+36	
4	4142	W	7912		2+59	
9	4143	E	7913		2+77	
6	4144	W	7914		2+92	
11	4145	E	7915		3+10	
8	4146	W	7916		3+25	
13	4147	E	7917		3+37	
M.H.*3				6.9	3+51.5	
10	4148	W	7918		3+57	
GOING NORTH ON WAECHTER ST FROM M.H.*2						
M.H.*2				6.3	1+94	WAECHTER ST
15	4138	E	7908		2+15	
17	4135	N	7905		0+09	WYE ONLY INSPECTORS REC
12	POL 42	S			0+10	" " " "

ALL LATERALS 6" AND RUN TO CURB LINE FOR 24' ROADWAY.

12th WAECHTER STREET N.W.
W. & L. E. R.R. 550 FEET SOUTH
CONSTRUCTED 1925 BY JULIUS WITTMAN & CO. FOR DUKE BLACET UNDER PLANS MADE BY AND SUPERVISION OF ENGINEERING DEPARTMENT, C. E. RICE CITY ENGINEER. S. JONES CONSTRUCTION ENGINEER, F. C. DEARMAN INSPECTOR. CONSTRUCTION NOTES FIELD BOOK NO 50 PAGES 47 & 51. FINAL MEASUREMENTS FIELD BOOK NO 48 PAGE 72. INSPECTORS RECORD NO PLOTTED FEB. 4, 1926 BY C. E. RICE. SCALES V 1"=5' H 1"=50'

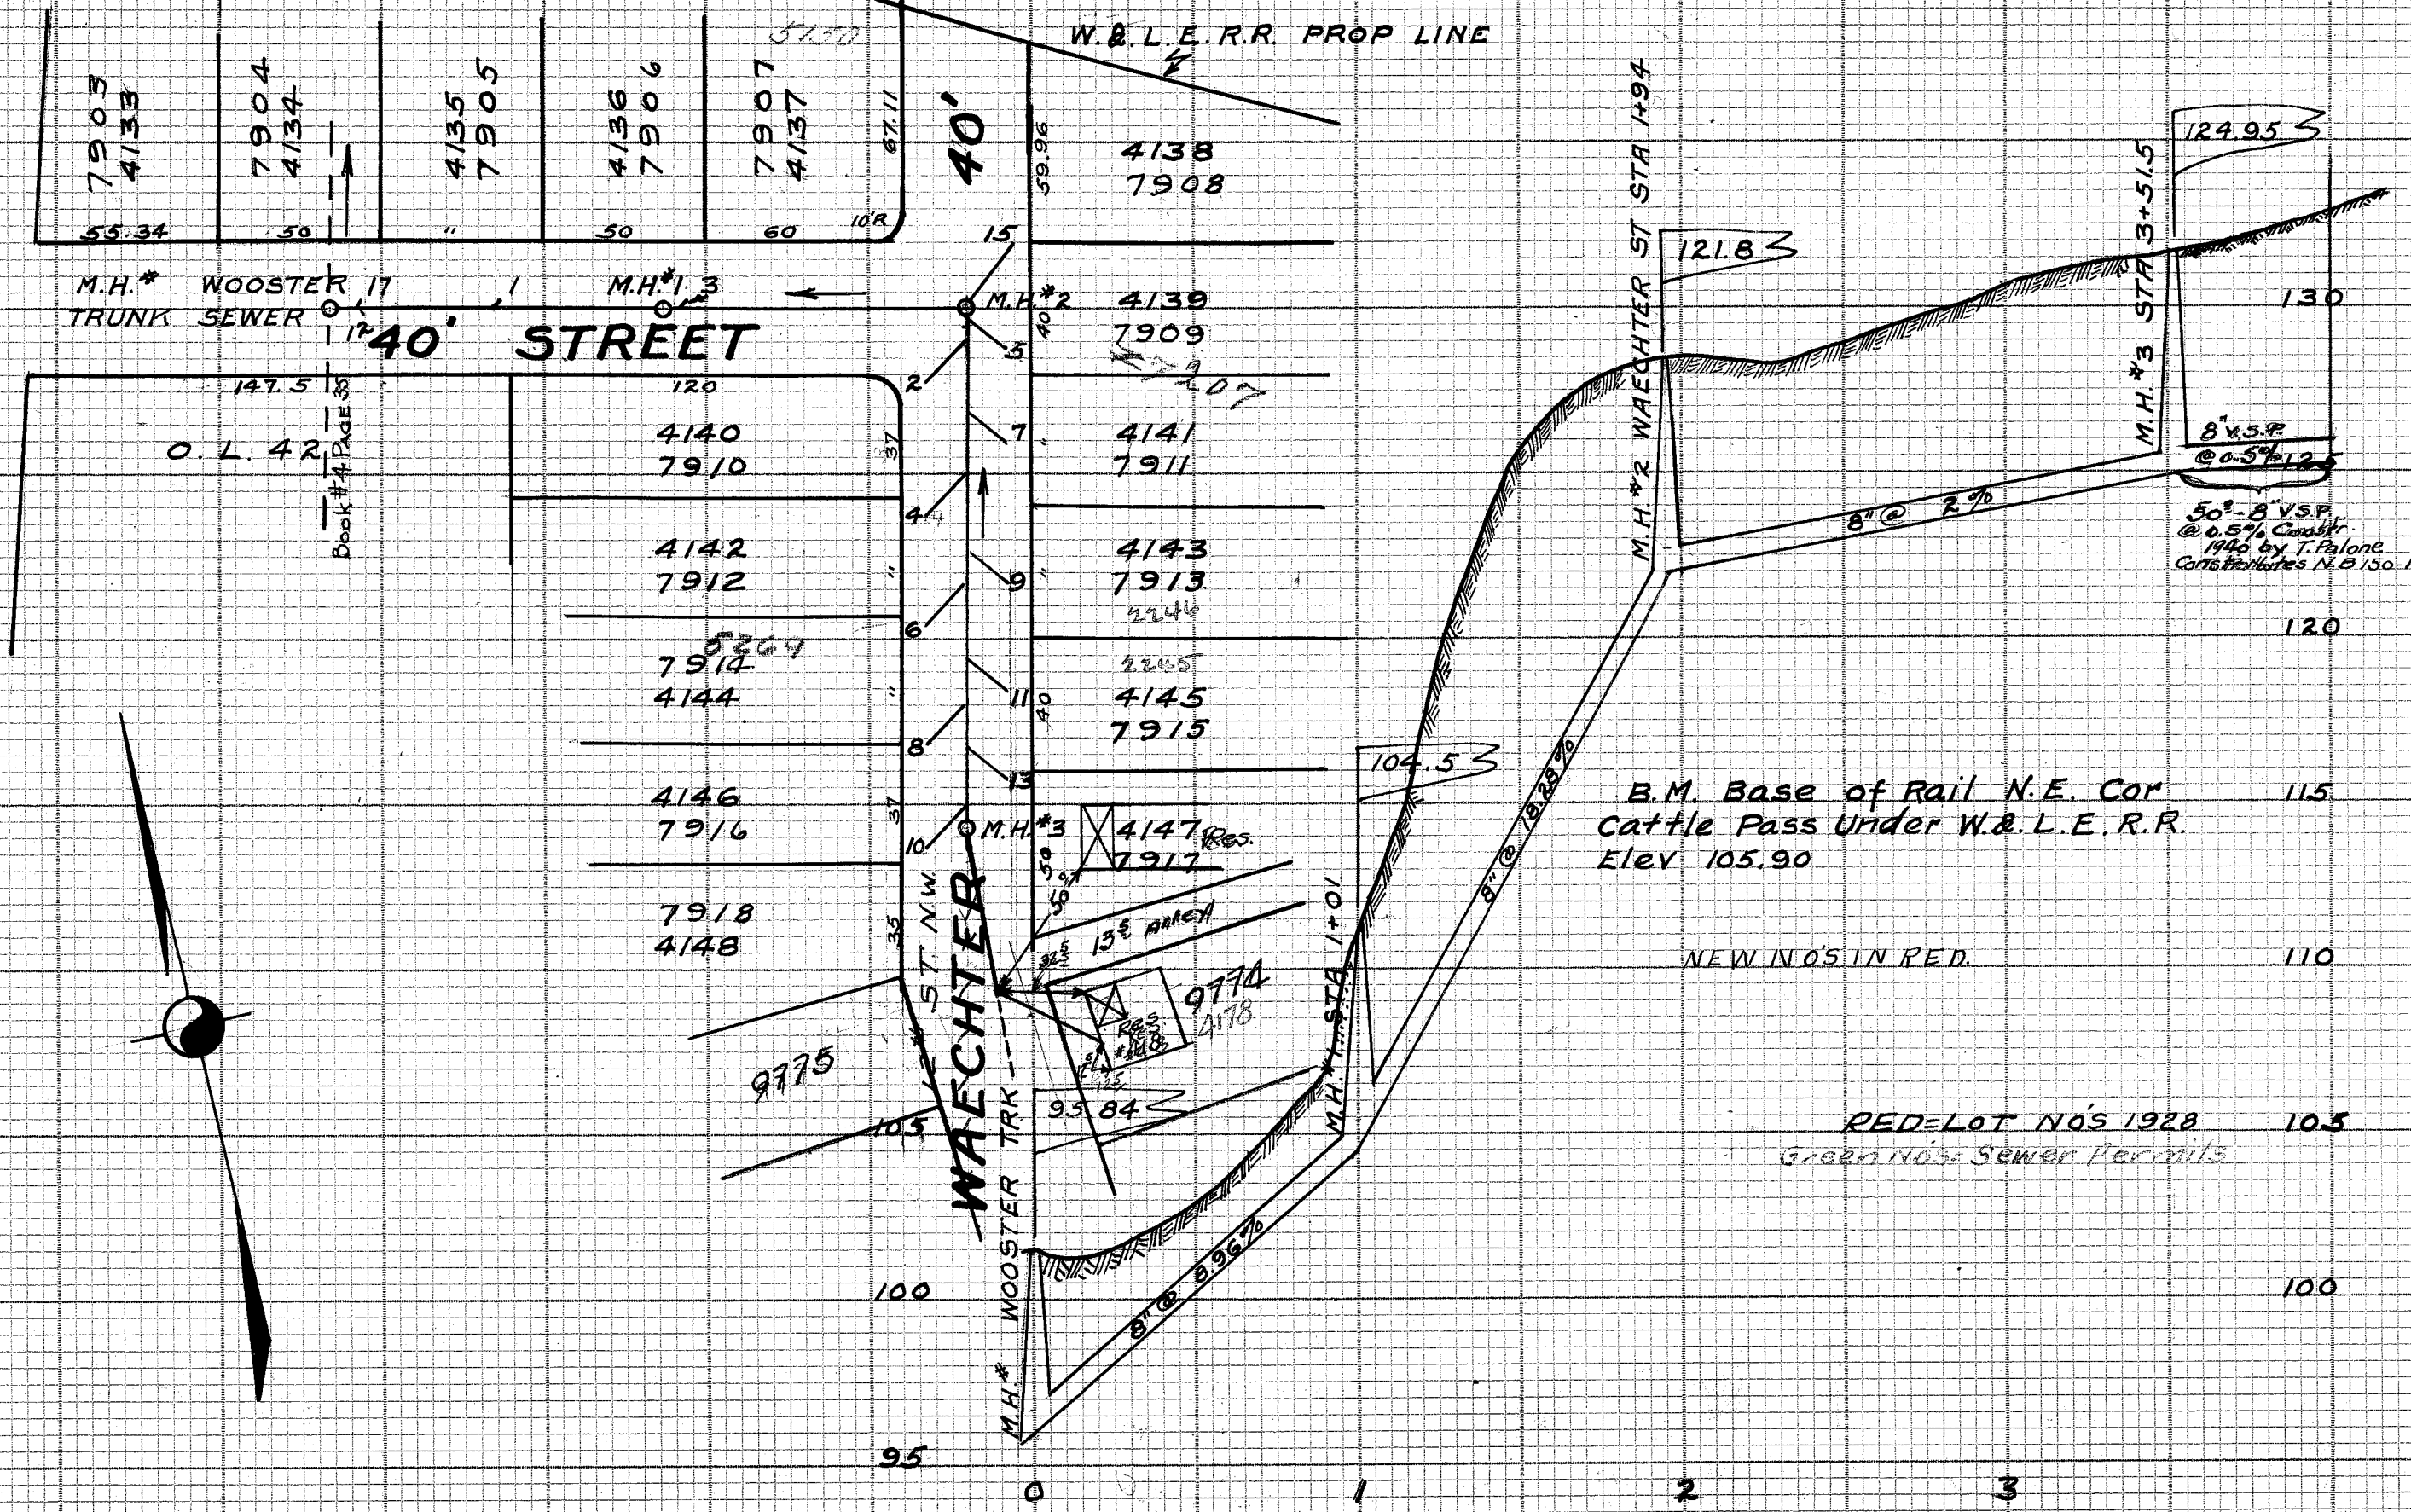

RED=LOT NO'S 1928
Green NO'S=SEWER PERMITS