


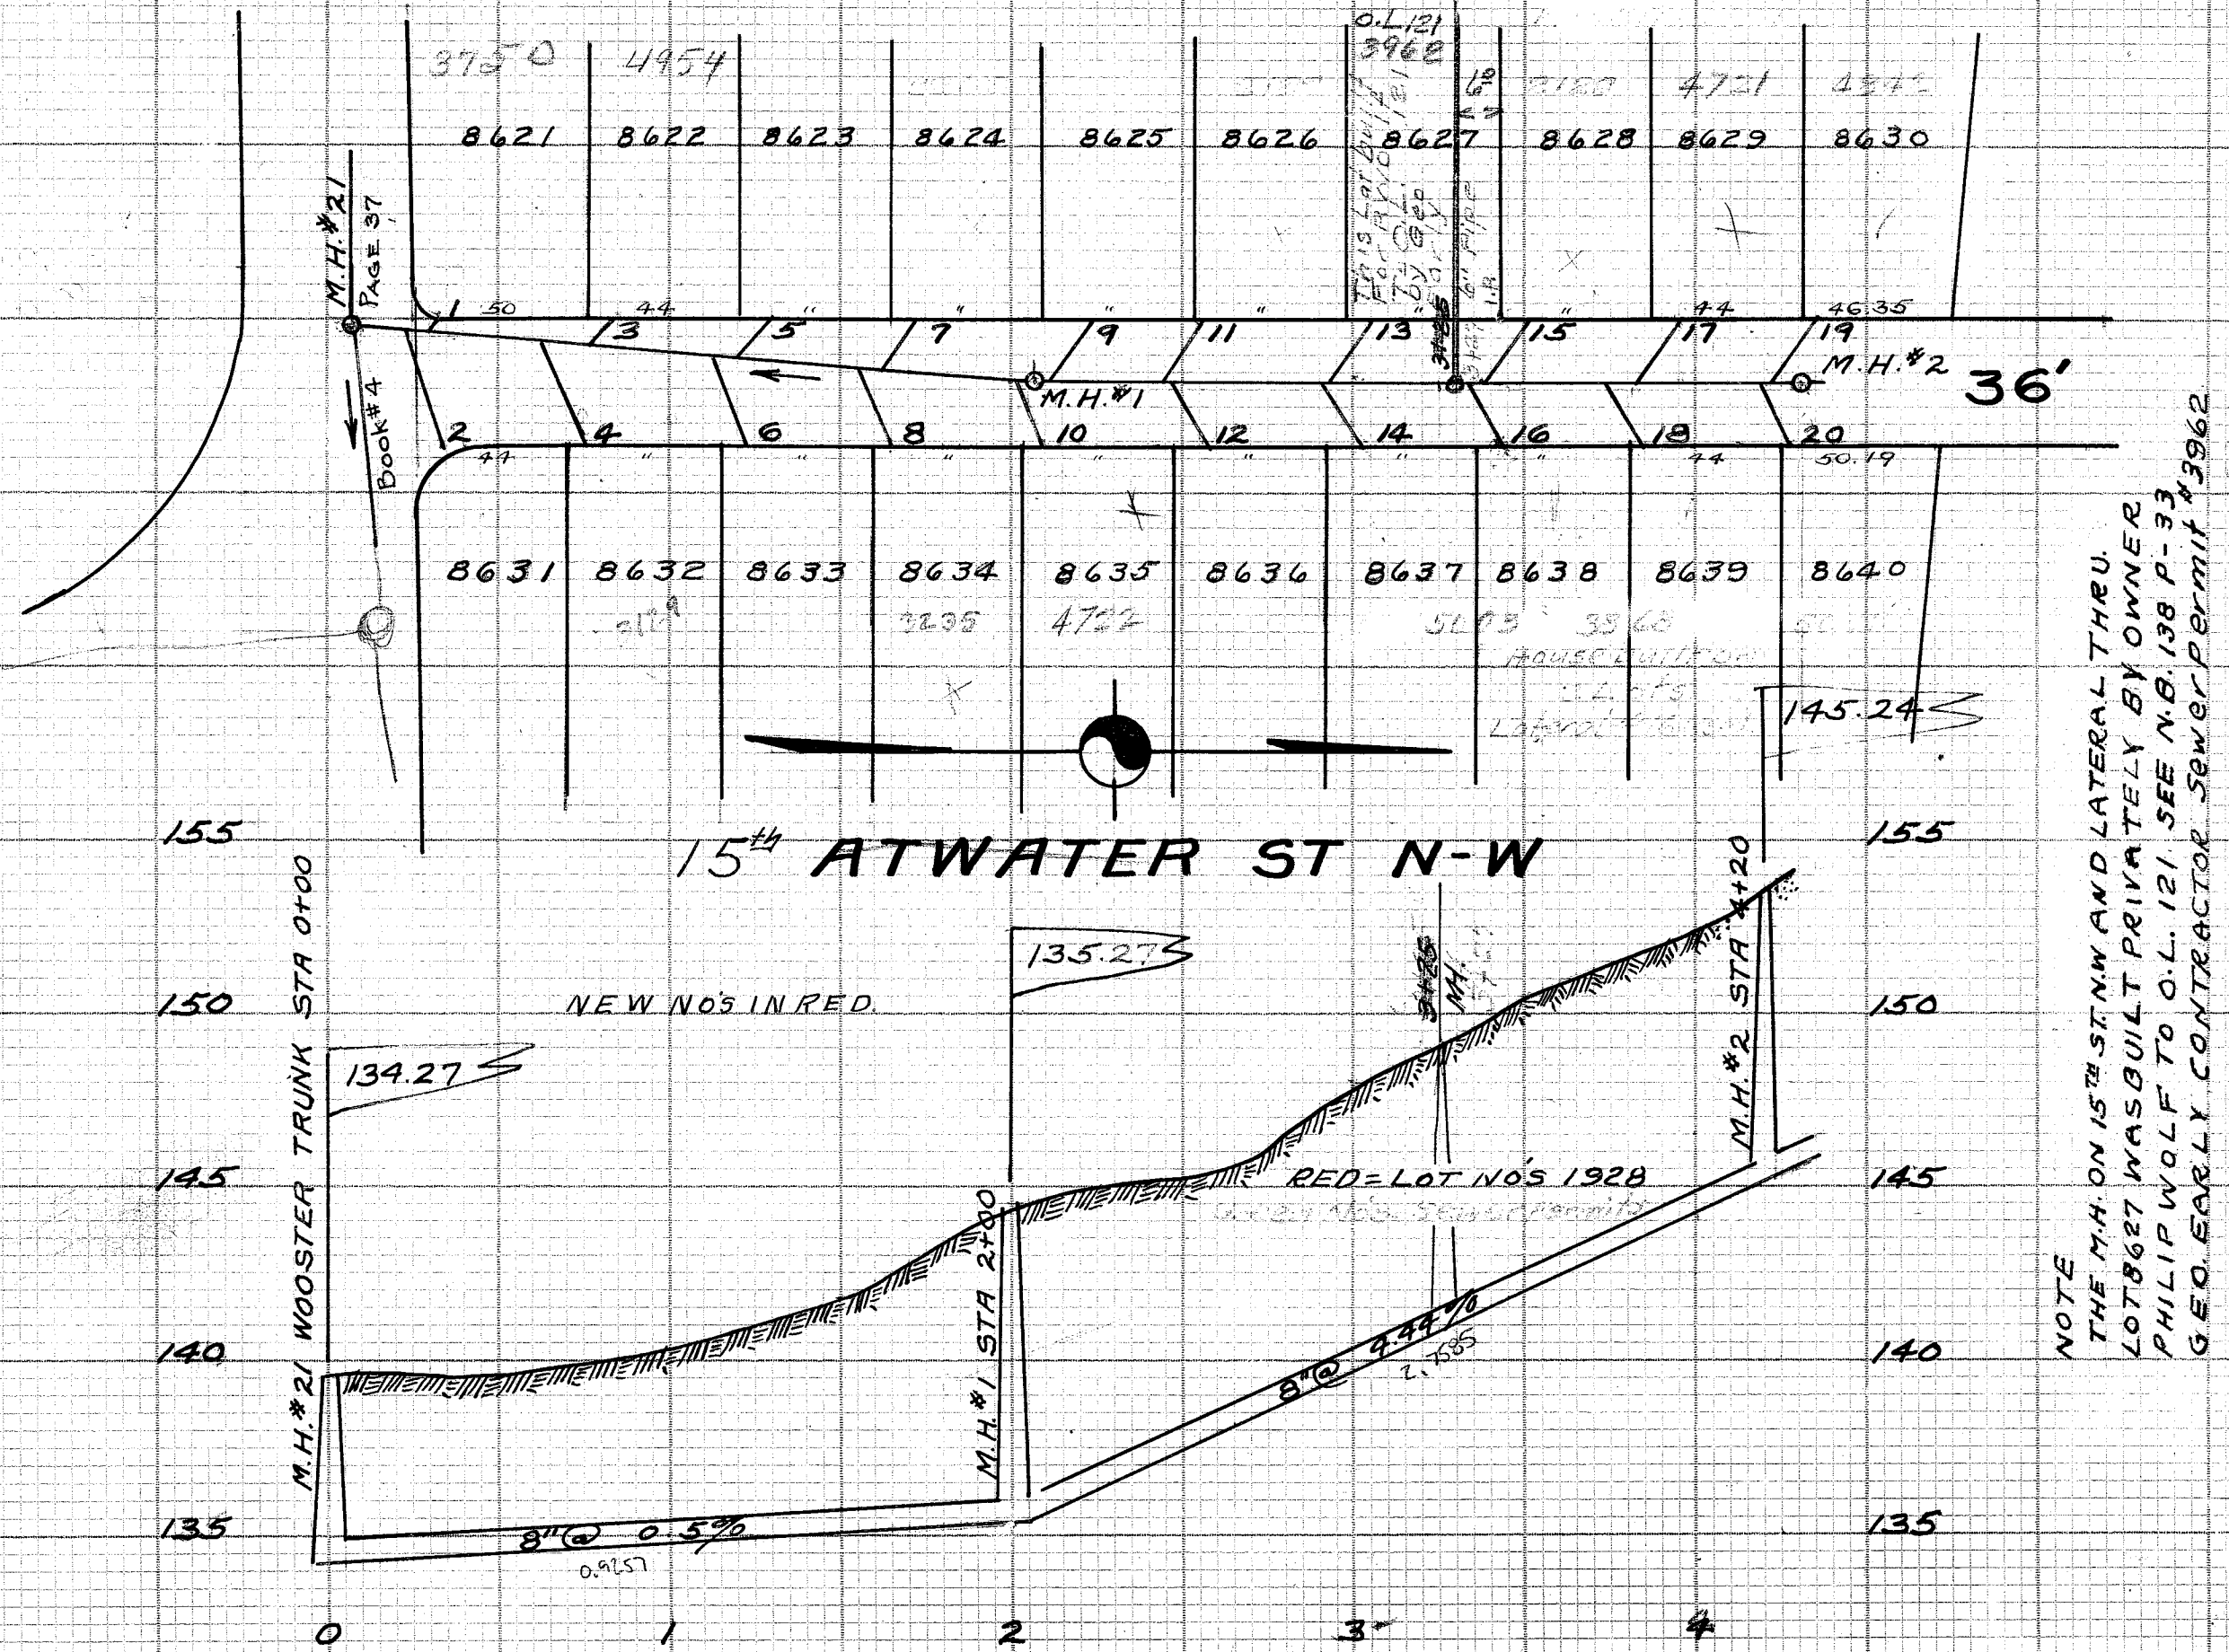

LATERAL RECORD

NO	SIDE	LOT NO	STATION	X	DEPTH	REMARKS
M.H.#21 WOOSTER TRK			0+00		5.7	
1	W	8621	0+22	4	4.2	
2	E	8631	0+32.5	30	3.5	
4	E	8632	0+70	26	3.5	
3	W	8622	0+73.5	7	4.5	
6	E	8633	1+16	24	4.5	
5	W	8623	1+20	11	5.5	
8	E	8634	1+60	22	6.5	
7	W	8624	1+62.5	14	6.5	
M.H.#1			2+00		8	
10	E	8635	2+01	18	7	
9	W	8625	2+15.5	18	7	
11	W	8626	2+46	18	7	
12	E	8636	2+47.5	18	7	
14	E	8637	2+94.5	18	7	
13	W	8627	2+95.5	18	7	
16	E	8638	3+34	18	7	
15	W	8628	3+41	18	7	
18	E	8639	3+75	18	7	
17	W	8629	3+85.5	18	7	
20	E	8640	4+17.5	18	7.5	
M.H.#2			4+20.5		8.7	
19	W	8630	4+25	18	7	

ALL LATERALS 6" AND RUN TO PROPERTY LINE. DISTANCE X IS NORMAL TO MAIN TO END OF LATERAL

**ATWATER STREET N. W
WOOSTER TRUNK 420' NORTH**
CONSTRUCTED 1926 BY MASSILLON CONSTRUCTION & REALTY CO FOR CARL HECKENDORN UNDER PLANS MADE BY AND SUPERVISION OF ENGINEERING DEPT. C.E. RICE CITY ENGINEER. M. SMITH CONSTRUCTION ENGINEER. J. EHMER INSPECTOR. PRELIMINARY NOTES FIELD BOOK NO PAGE CONSTRUCTION NOTES FIELD BOOK 54 PAGE 18 FINAL MEASUREMENTS FIELD BOOK 52 PAGE 19. INSPECTOR'S RECORD NO 57. PLOTTED 4-21-26 BY C.E. RICE
SCALES V 1"=5' H 1"=50'