


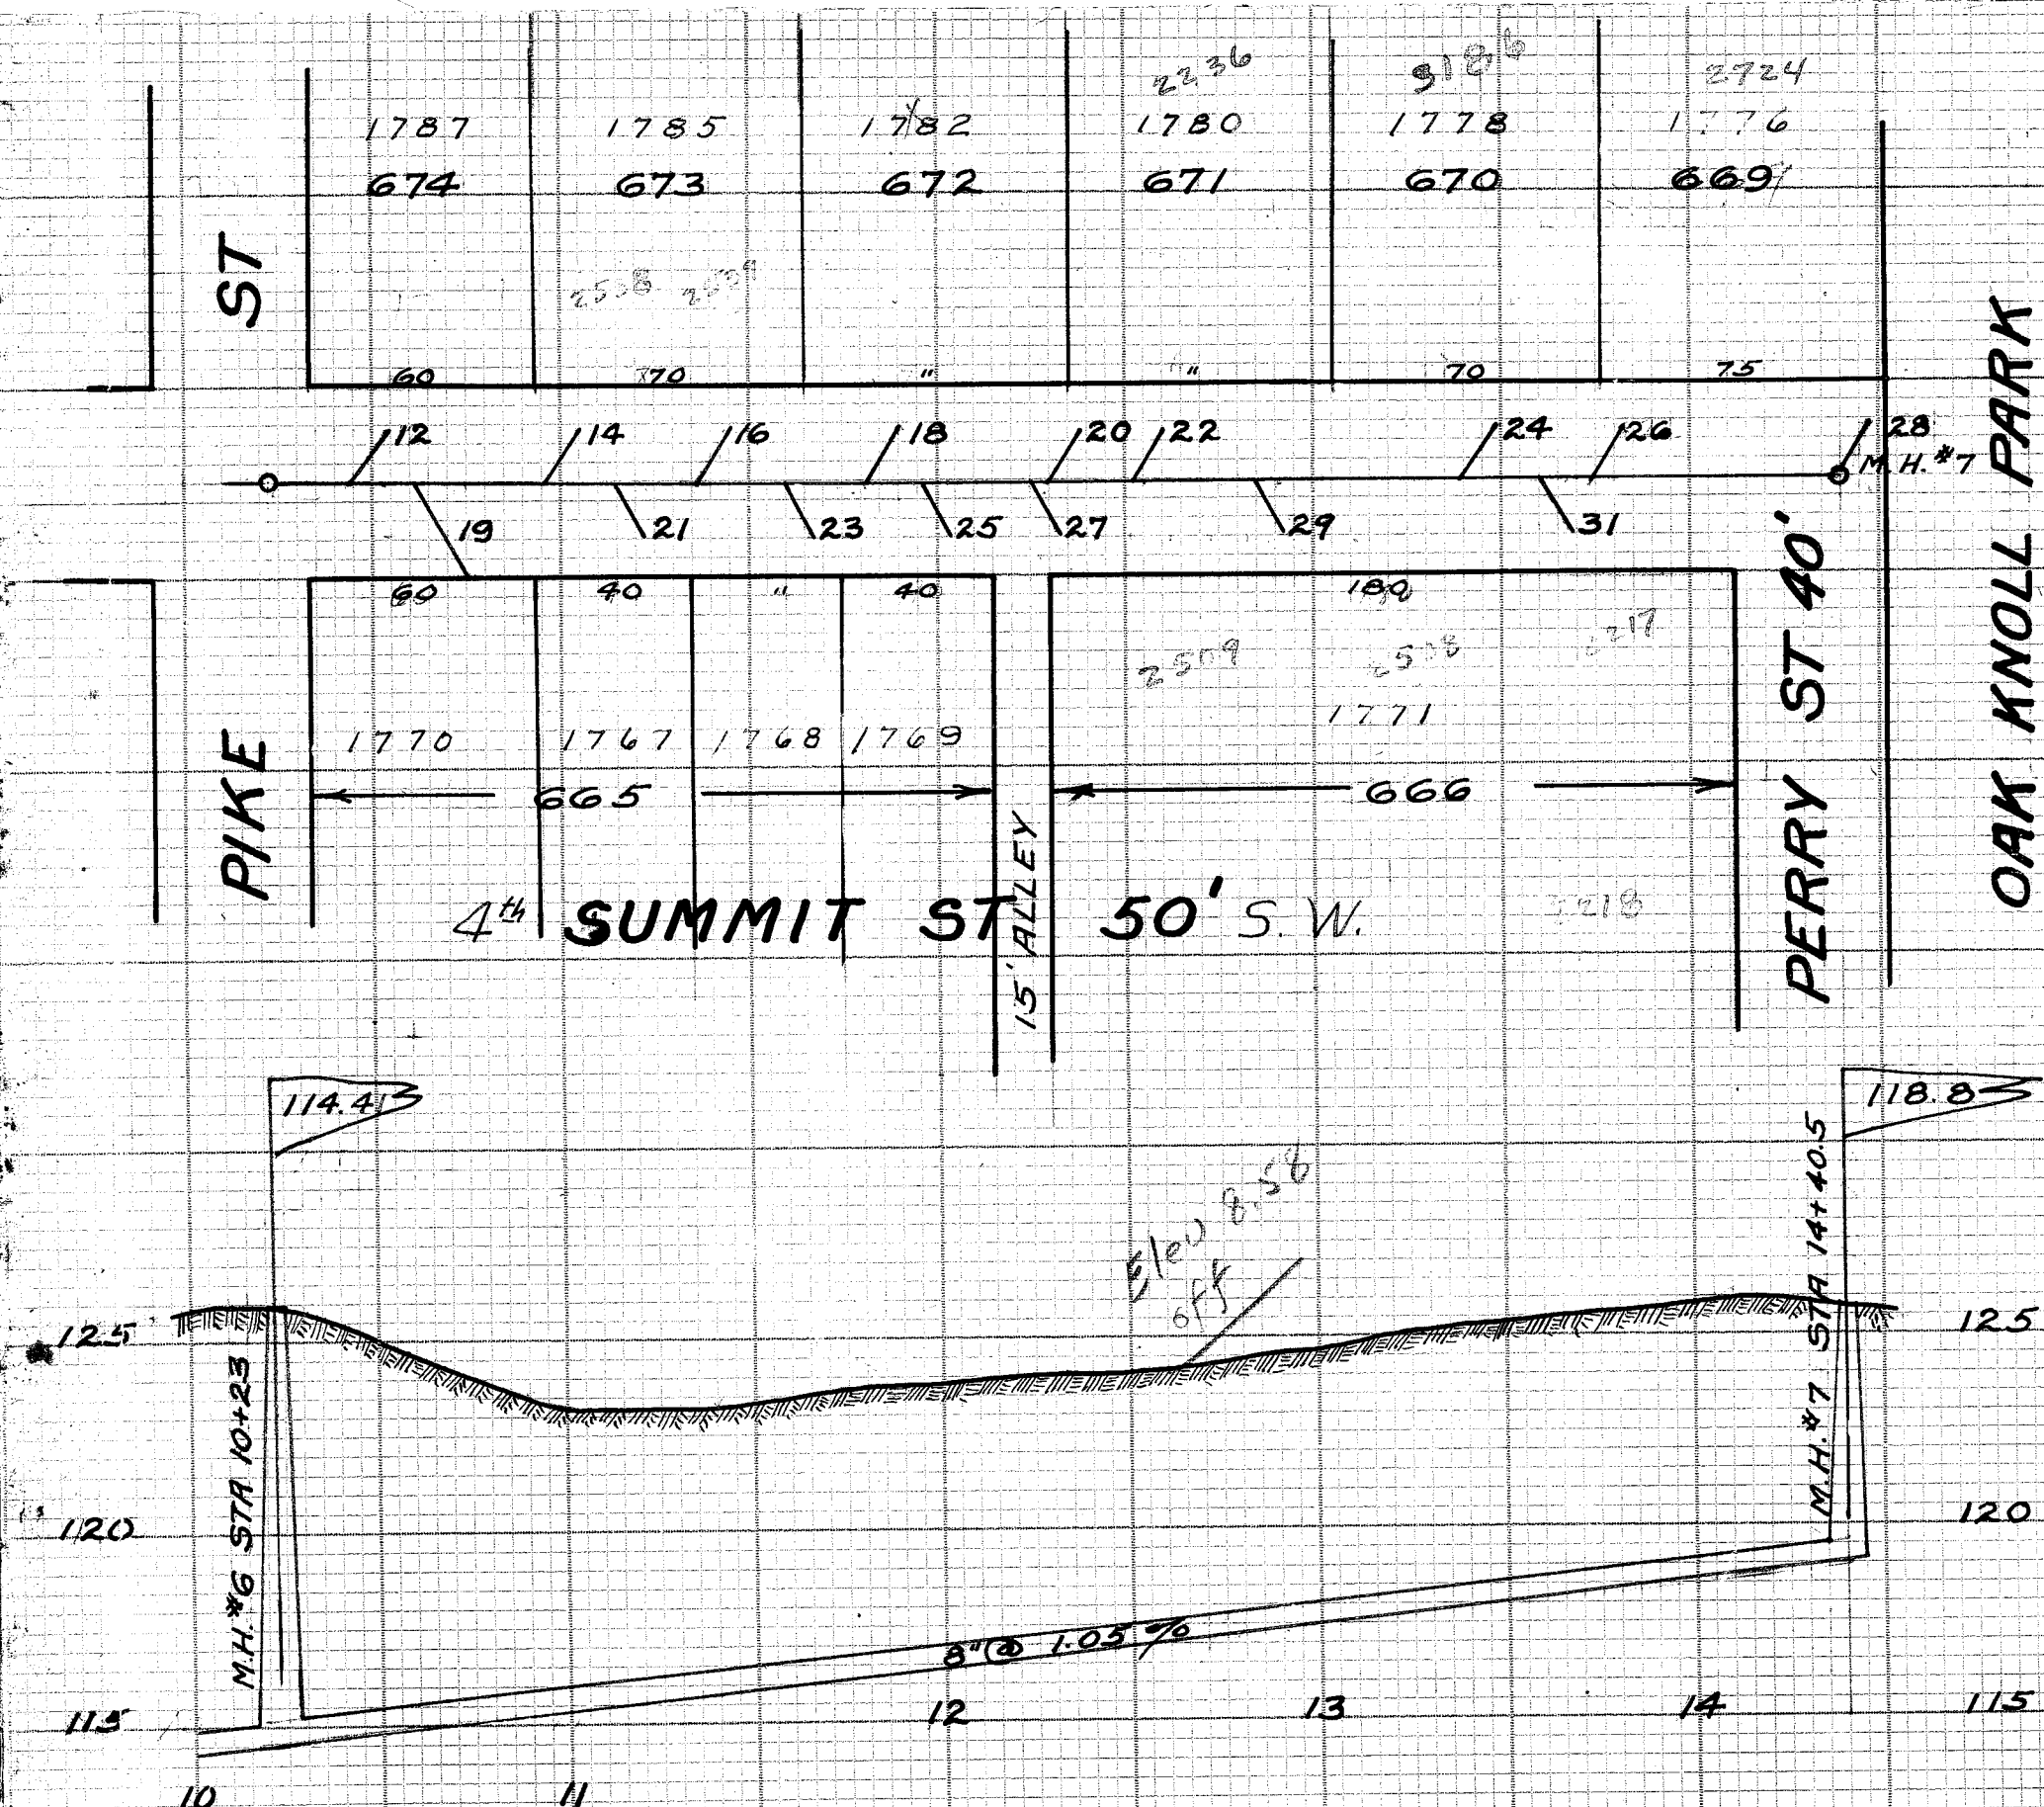

new nos in red RED=LOT NOS 1928
3.36 INCHES sewer permits

SUMMIT ST CONTINUED
49 PAGE 72 CONSTRUCTION NOTES FLD
BOOK 56 PAGES 17-22-24-29 & BOOK
57 PAGE 1 FINAL MEASUREMENTS
FIELD BOOK 52 PAGES 22 & 23. INSPEC-
TORS RECORD NO 4 PLOTTED AUG 11
1926 BY C.E. RICE. SCALES H 1"=50'
V 1"=5'

LATERAL RECORD						RECORD	
LAT NO	LOT NO	SIDE	DEPTH	STATION	X	REMARKS	
M.H.#1			6.8	0+00		BUILT ON PARK ST SEWER	
M.H.#2			5.8	0+21		E ALLEY	
M.H.#3			17.3	2+17		E ALLEY	
M.H.#4			12.4	3+81			
1	2747	W		4+10		BLIND WYE INSP RECORD	
3	2748	W	6	4+56	9		
5	2749	W	5.5	5+19	12		
M.H.#5			5.8	6+04		GREEN ST	
7	1758	W		6+24		BLIND WYE " " ←	
2	1798	E	3.5	6+48	14		
9	1759	W		6+89		BLIND WYE " " ←	
4	1796	E	2.6	7+25	14		
11	1760	W		7+52		BLIND WYE " " ←	
6	1794	E	2.6	7+99	14		
13	1762	W		8+32		BLIND WYE " " ←	
8	1792	E	2.5	8+77	25		
15	1764	W		8+89		BLIND WYE " " ←	
10	1790	E	4	9+57	25		
17	1765	W	5	9+59	25		
M.H.#6			11.8	10+23		PIKE ST	
12	1787	E	6	10+53	14	NO ASSESSMENT TO PAY	
19	1770	W	6	10+74	25	\$1.60 PER' FRONT FOOT	
14	1785	E	5	11+03	14	BEFORE ISSUING PERMIT	
21	1767	W	5	11+20	14		
16	1785	E	5	11+42	14		
23	1768	W	5	11+65	14		
18	1782	E	5	11+88	14		
25	1769	W	5	12+01	14		
27	1771	W	5	12+29	14		
20	1780	E	6.8	12+36	14		
22	1780	E	3.5	12+58	14		
29	1771	W	5	12+89	14		
24	1778	E	3.5	13+46	14		
31	1771	W	6	13+64	14		
26	1776	E	4	13+78	14		
M.H.#7			7.1	14+40.5		PERRY ST	
28		E		14+43		BLIND WYE INSP RECORD	