



LATERAL RECORD CONT'D

LAT NO	LOT NO	SIDE	DPH	STATION	X	REMARKS
44	6512	W	7	12+03	16	
31	6534	E	7	12+25	16	
46	6513	W	8	12+36	16	
33	6535	E	7	12+70	16	
48	6514	W	7	12+93	16	
35	6536	E	7	13+23	16	
50	6515	W	7	13+43	16	
37	6537	E	7	13+80	16	
52	6516	W	7	13+92	16	
54	6517	W	7	14+46	16	
39	6539	E	7	14+50	16	
M.H.*7			8.5	14+90		END OF SEWER
56	6518	W	7	14+94	16	
M.H.*				0+00		MILTON ST
58	6522	W	7	0+34	15	
60	6523	W	7	0+79	16	
M.H.*				0+00		MILTON ST
62	6521	W	7	0+07	15	
64	6520	W	7	0+43	15	
M.H.*				0+76		END OF SEWER
66	6519	W	7	1+13		

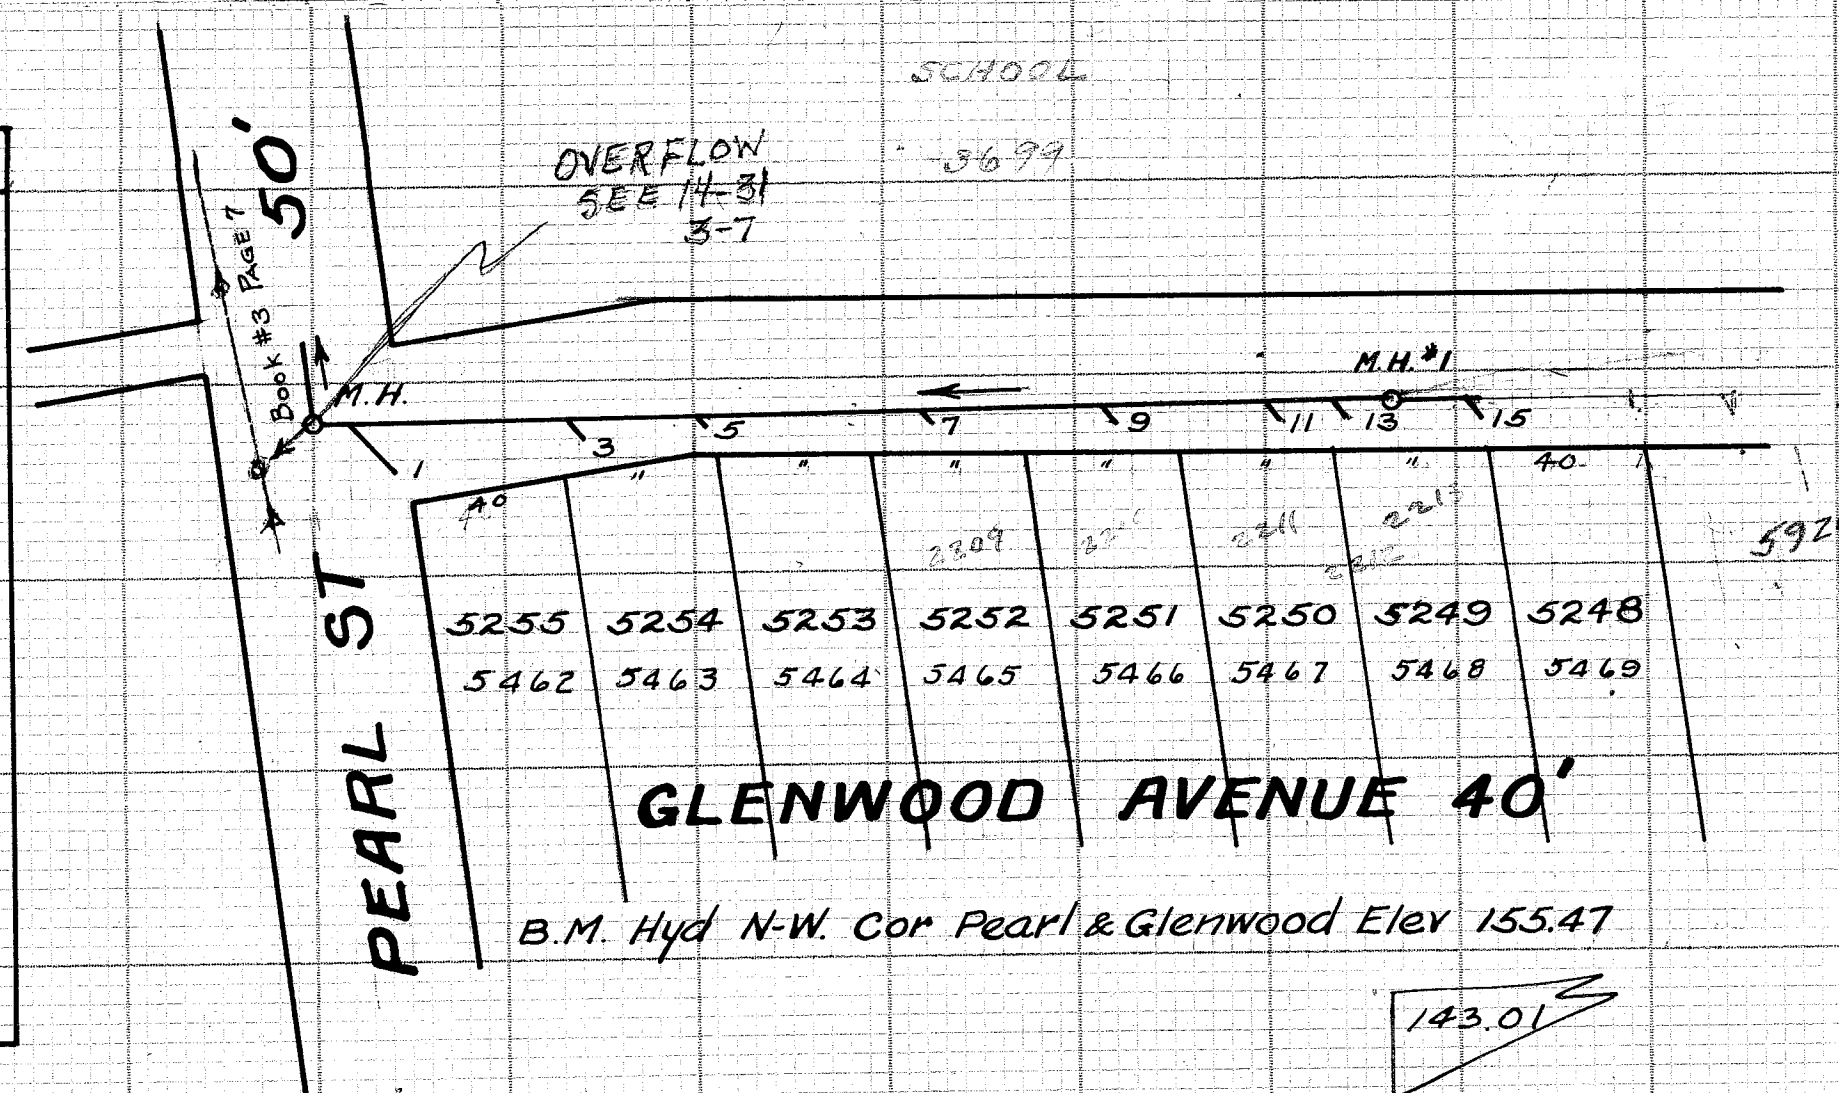


LATERAL RECORD

LAT NO	LOT NO	SIDE	DPH	STATION	X	REMARKS
M.H.			7.4	0+00		PEARL ST
1	5253	E	5462	0+19.6		4" RENEW OLD SEWER
2						4" THIS PORTION
3	5254	E	5463	0+69		
5	5253	E	5464	1+12		4"
7	5252	E	5465	1+62		6"
9	5251	E	5466	2+09		6"
11	5250	E	5467	2+53		6"
13	5249	E	5468	2+70		6"
M.H.*1			10.5	2+82		
15	5248	E	5469	3+05		6"

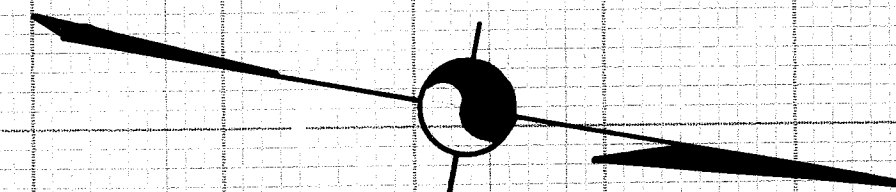

new nos in red. RED = LOT NOS 1928
ST. 22.5' 30' 36' 42' 

SEVENTEENTH ST. CONTINUED

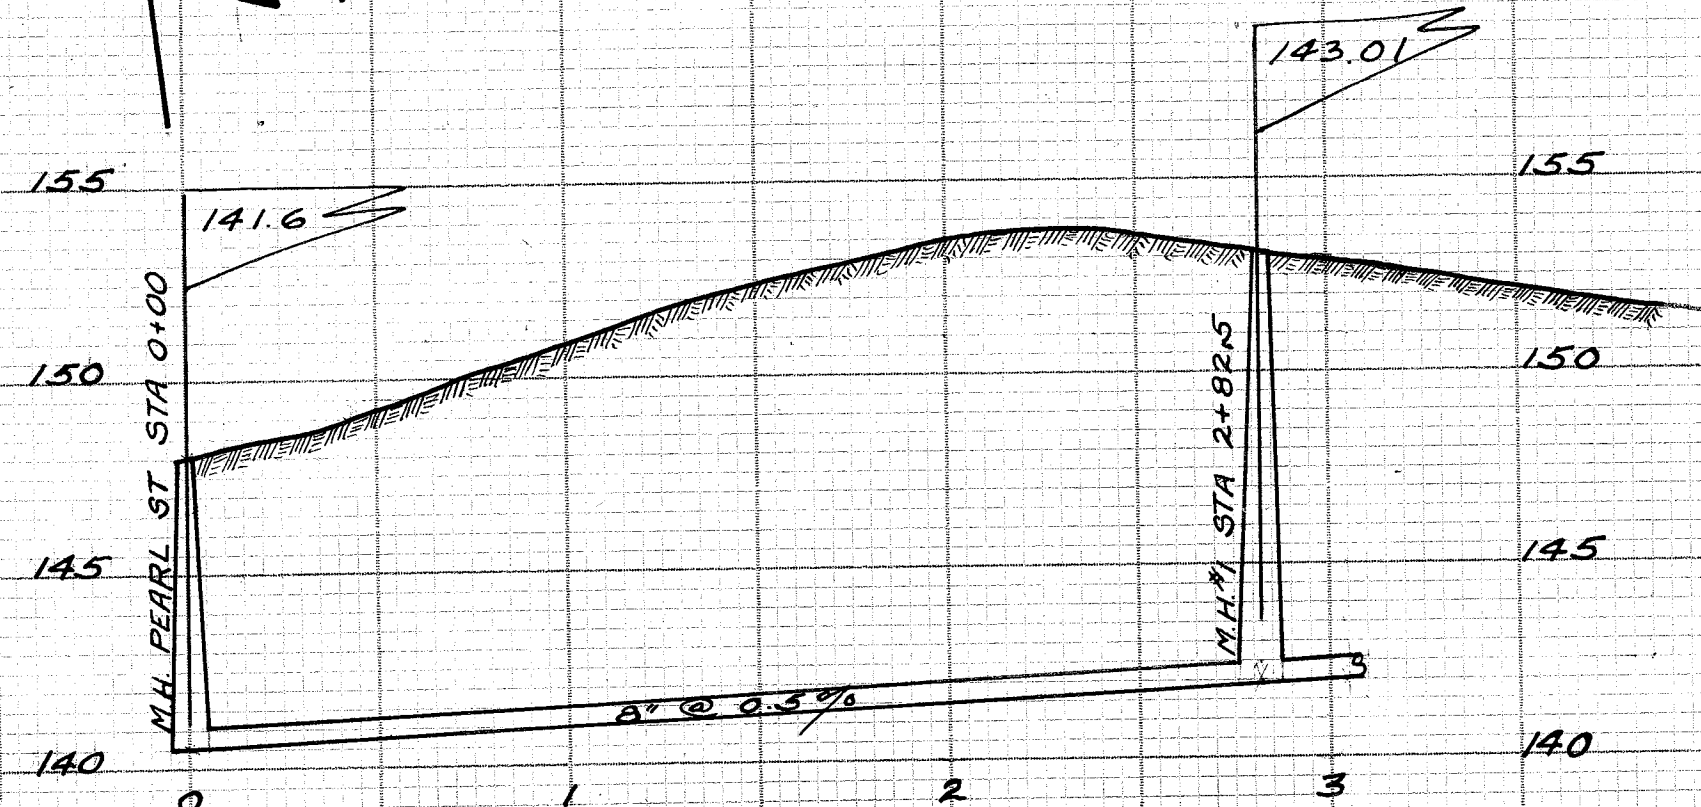

**GLENWOOD AVENUE
PEARL ST 300 FEET NORTH**
CONSTRUCTED 1926 BY C. STROUD FOR ABUTTING
LOT OWNERS UNDER CITY SUPERVISION. E. B. COFFIN
CONSTRUCTION ENGINEER. C. E. RICE CITY ENGINEER.
CLARK ELSAE INSPECTOR. PRELIMINARY SURVEY FLD
BOOK 56 PAGES 27 & 28. CONSTRUCTION NOTES FIELD
BOOK 56 PAGE 33. FINAL MEASUREMENTS FIELD BOOK
NO 52 PAGE 30. PLOTTED AUG 23-1926 BY C. E. RICE
SCALES V 1"=3' H 1"=50'