


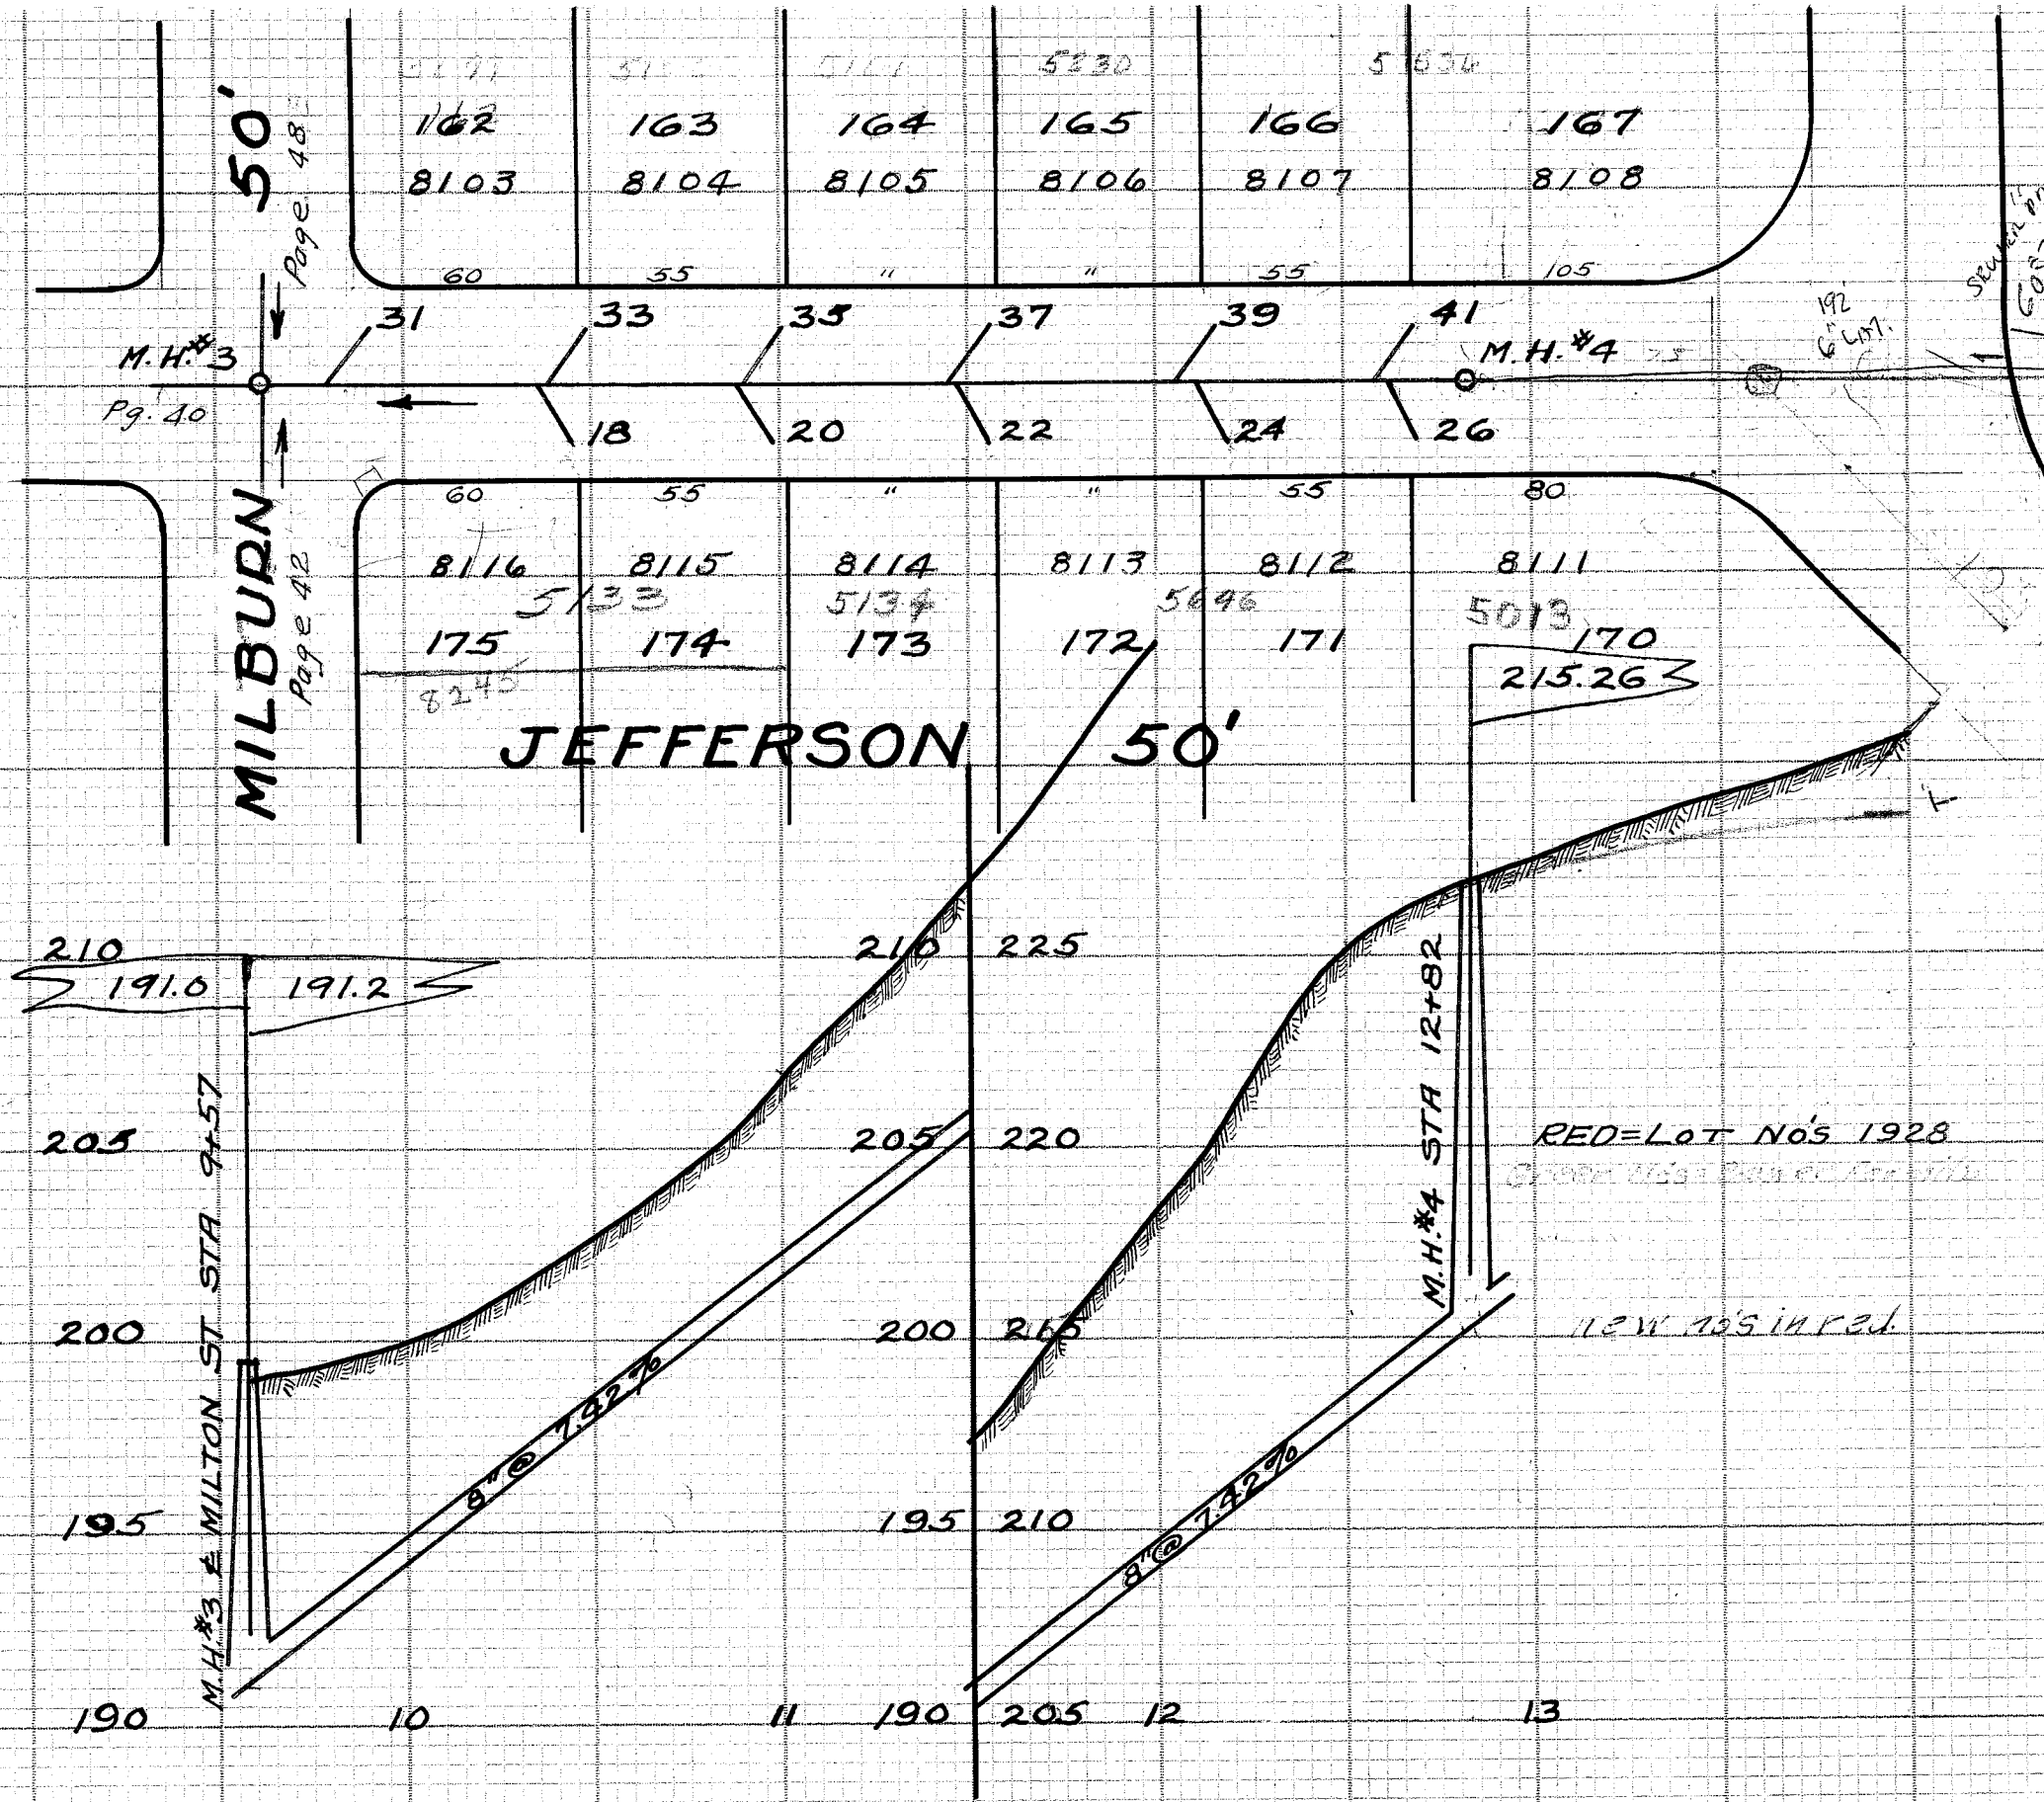

LATERAL RECORD						
LAT NO	LOT NO	SIDE	DPH	STATION	X	REMARKS
M.H.			8.9	0+00		SEVENTEENTH ST
1	6526	N	6	0+34	15	LOT NOS 8083
3	6544	N	6	1+17	15	8084
2	6527	S	7	1+18	15	9008
5	144	N	6	1+90	15	8085
4	6528	S	7.5	2+17	15	8005
7	145	N	7	2+40	15	8086
9	146	N	7	2+87	15	8087
6	63	S	8	2+90	15	8004
M.H.#1			9.7	3+00.5		
8	62	S	8	3+38	15	8007
11	147	N		3+39	15	8088
13	148	N	7	3+84	15	8089
10	61	S	7	3+88	15	8002
15	149	N	3	4+40	16	8090
12	60	S	5	4+44	16	8001
17	150	N	5	4+91	16	8091
14	59	S	5	4+91	16	8000
16	58	S	7	5+47	15	7999
19	120	N	7	5+59	15	8061
M.H.#2			7.5	6+48		FRANKLIN ST
21	119	N	9	6+79	15	8060
23	118	N	9	7+32	15	8059
25	117	N	9	7+82	15	8058
27	116	N	9	8+31	15	8057
29	115	N	9	8+82	15	8056
M.H.#3			8.3	9+37		MILTON ST
31	162	N	4	9+91	15	8103
18	174	S	4	10+45	15	8115
33	163	N	4	10+47	15	8104
20	173	S	4	10+98	15	8114
35	164	N	5	11+00	15	8105
37	165	N	6	11+54	15	8106
22	172	S	6	11+55	15	8113
39	166	N	7	12+15	15	8107
24	171	S	7	12+18	15	8112
41	167	N	7	12+67	15	8108
26	170	S	7	12+70	15	8111
M.H.#4			10.0	12+82		

JEFFERSON ST. CONTINUED
BUILT 1926 BY P. E. BICKEL FOR C. J. HOS-
TETTER CORPORATION UNDER PLANS MADE
BY AND SUPERVISION OF CITY ENGINEER-
ING DEPARTMENT. E. B. COFFIN CONSTRUCTION
ENGINEER. J. EHMER INSPECTOR C. E. RICE CITY
ENGINEER. PRELEMINARY SURVEY FIELD BOOK
NO 31 PAGES 47 & 48 CONSTRUCTION NOTES
FIELD BOOK NO 53 PAGES 70 & 71 & FIELD BOOK
NO 57 PAGE 33. FINAL MEASUREMENTS FIELD
BOOK NO 52 PAGES 29, 31 & 40. INSPECTORS
RECORD NOS 64 & 70. PLOTTED SEPT 1 1926
BY C. E. RICE. SCALES V 1"=5' H 1"=30'

