


LATERAL RECORD

LAT NO	LOT NO	SIDE	DPH	STATION	X	REMARKS
M.H				0+00		JEFFERSON ST
1	42	7983E	7	0+39	15	
2	58	7999W	8	0+40	15	
3	43	7984E	8	0+95	15	
4	57	7998W	7	1+10	15	
5	44	7985E	7	1+44	15	
6	56	7997W	6	1+70	16	
7	45	7986E		1+94	16	
8	55	7996W	6.5	2+23	15	
9	46	7987E	7	2+51	15	
10	54	7995W	7	2+79	16	
M.H #1			7.0	3+00		
11	47	7988E	7	3+02	15	
12	53	7994W	7	3+28	15	
13	48	7989E	7	3+55	15	
14	52	7993W	7	3+81	15	
15	49	7990E	7	4+03	16	
16	6539	7992W	7	4+75	14	
M.H #2			7.7	4+75		
17	50	7991E	7	4+78	15	

RED= Lot Nos 1928
Green Nos= Sewer Permits

FRANKLIN AVENUE
JEFFERSON ST TO SEVENTEENTH ST.
BUILT 1926 BY P.E. BICKEL FOR C. J. HOSTETTER CORPORATION UNDER PLANS MADE BY AND SUPERVISION OF CITY.
C. E. RICE CITY ENGINEER. E. B. COFFIN CONSTRUCTION ENGINEER. JOHN EHMER INSPECTOR. PRELIMINARY SURVEY
FIELD BOOK NO. 31 PAGE 50. CONSTRUCTION NOTES FIELD BOOK NO 53 PAGE 76. FINAL MEASUREMENTS FIELD BOOK NO 52 PAGE 35. INSPECTORS RECORD NO 64, PLOTTED SEPT. 5, 1926 BY C. E. RICE. SCALES V 1"=5' H 1"=50'

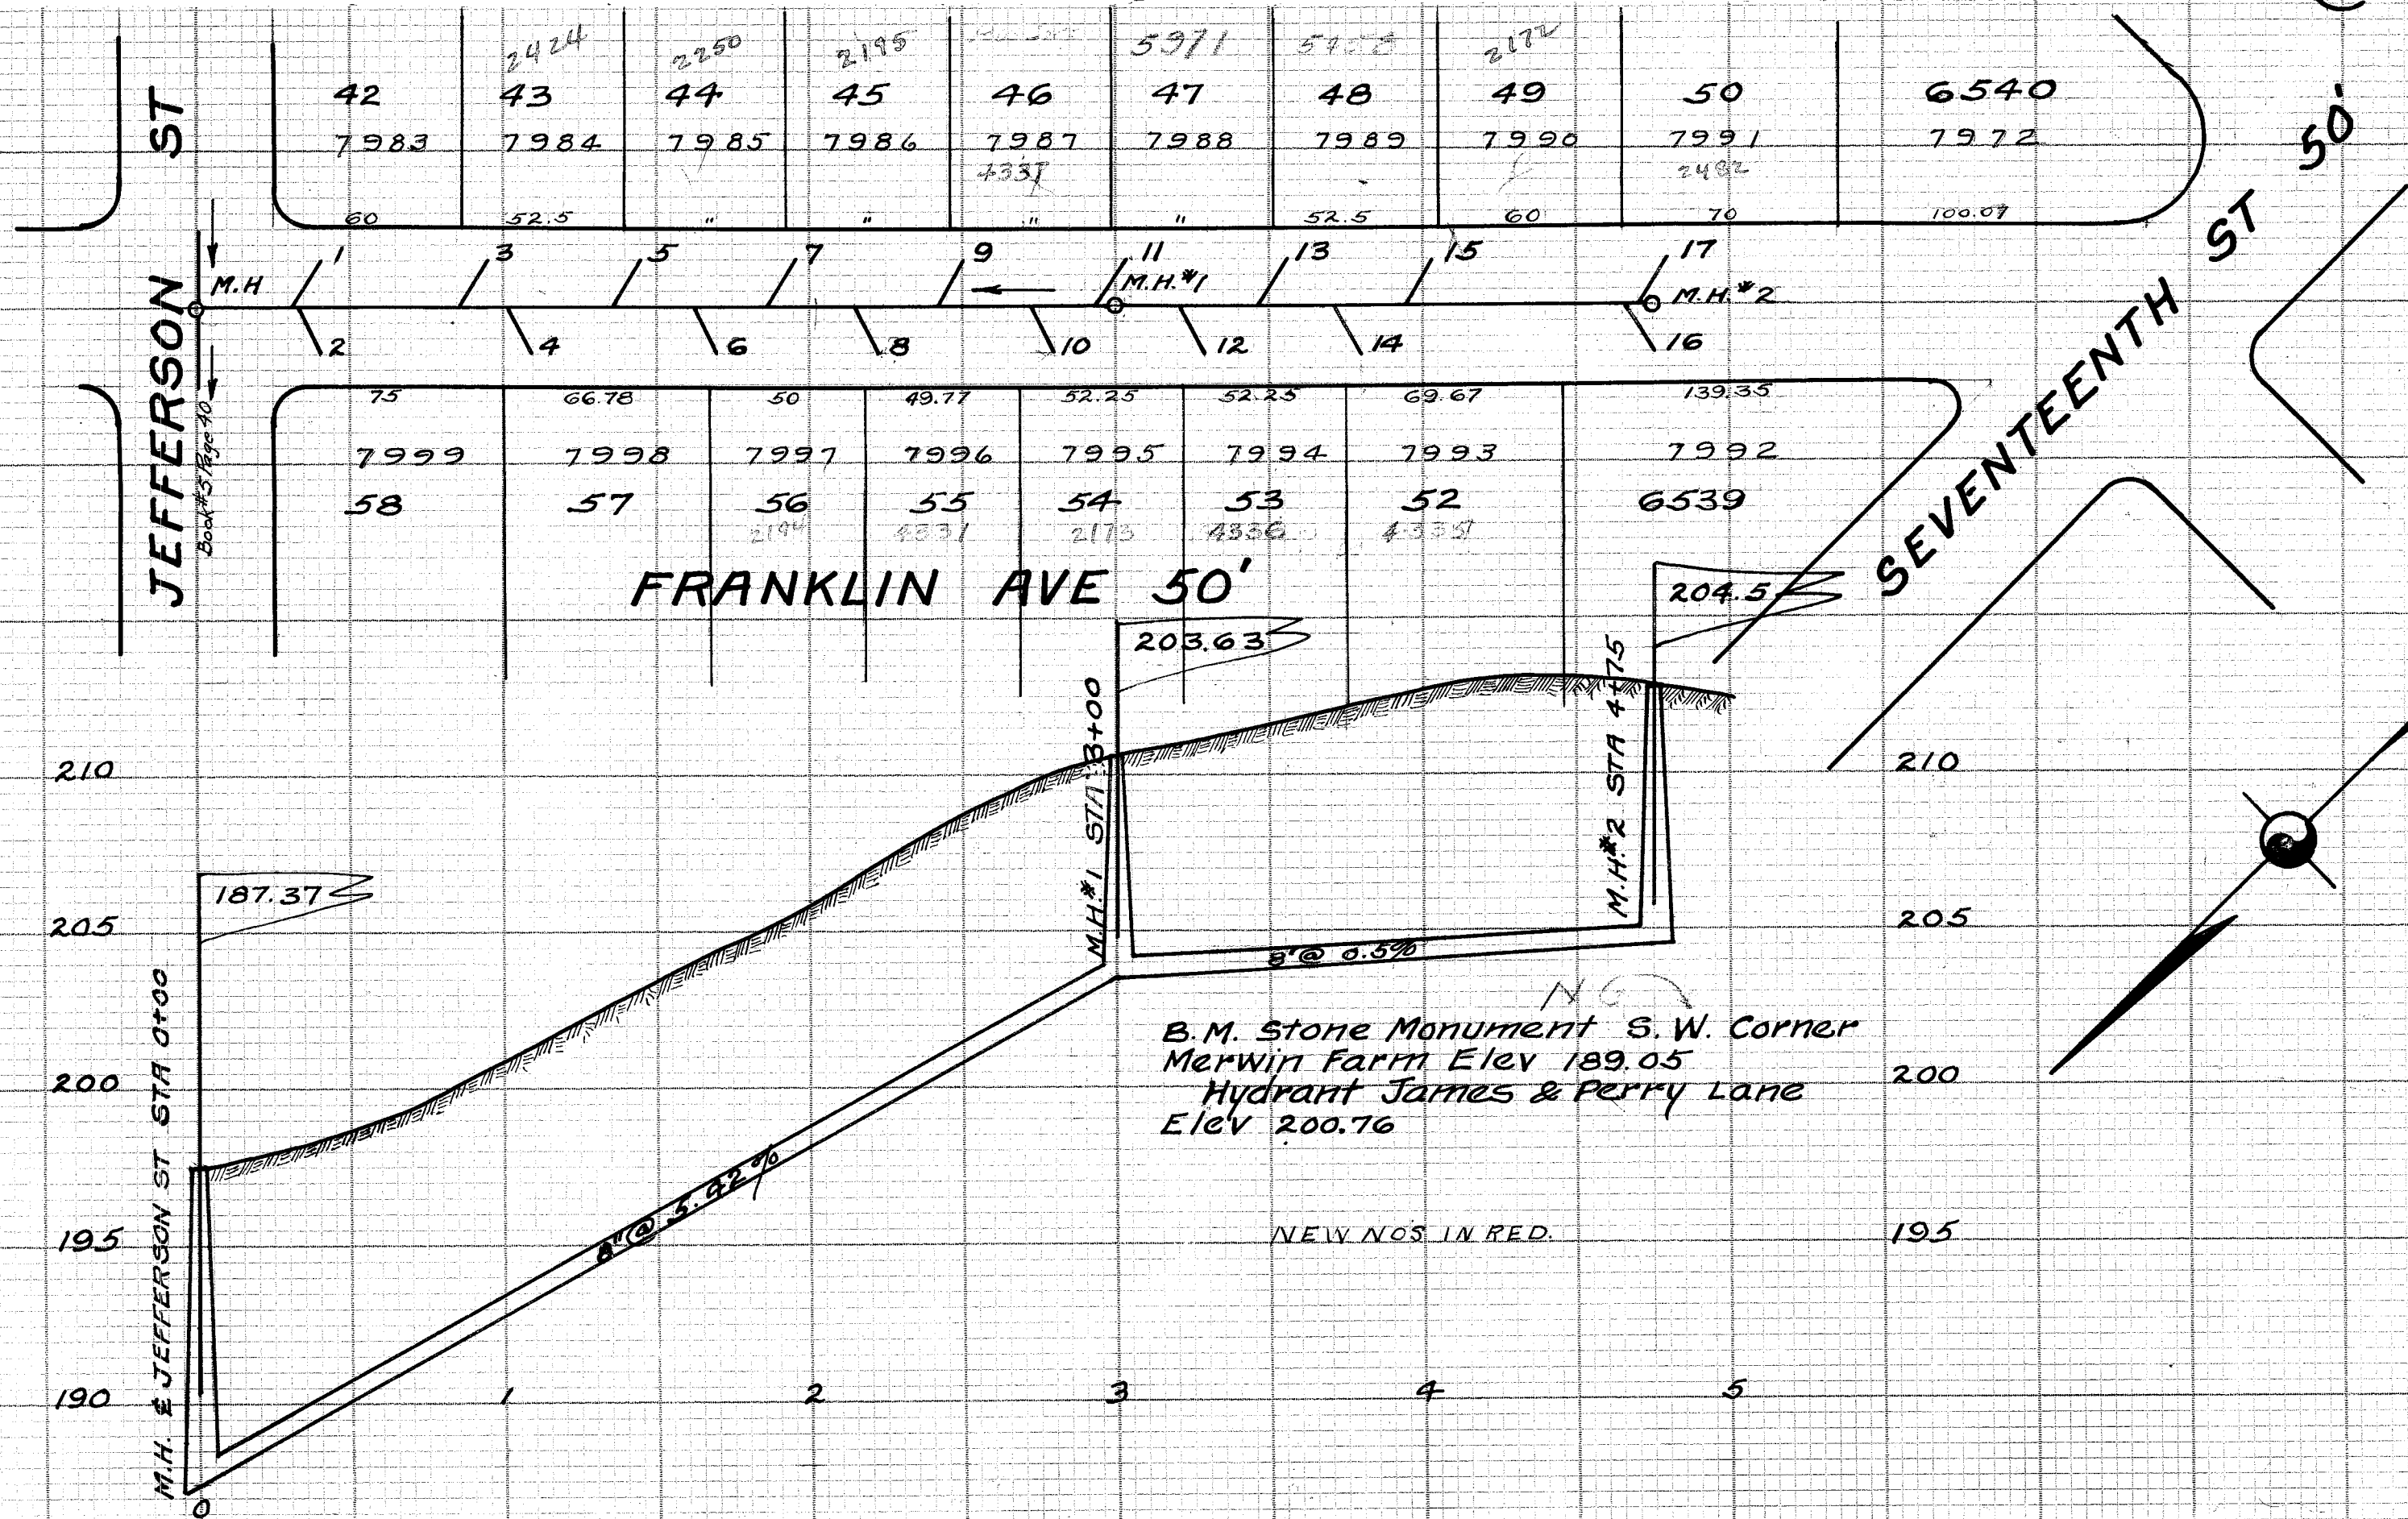

B.M. Stone Monument S.W. Corner
Merwin Farm Elev 189.05
Hydrant James & Perry Lane
Elev 200.76

NEW NOS IN RED.