


LATERAL RECORD

LAT NO	LOT NO	SIDE	DPH	X	STATION	REMARKS
GOING WEST FROM CLAY STREET						
M.H.			10.4		0+00	CLAY ST.
1	2068	N	7	3591	0+52	
2	2069	S	7	3592	0+58	
4	2069	S		3592	0+91	BLIND WYE INSP RECORD
3	2067	N	7	3590	0+93	
5	2066	N	7	3589	1+40	SEWER Pmt. shows 1+38
7	2065	N	7	3588	1+93	
9	2064	N	7	3587	2+28	
M.H. #1			6.2		2+75	
11	2063	N	6	3586	2+77	
13	2062	N	5	3585	3+10	
15	2061	N	5	3584	3+54	
6	2086	S	3	3609	3+87	
17	2060	N	4	3583	3+88	
19	2059	N	2	3582	4+35	
8	2085	S	2.5	3608	4+51	
21	2059	N	2	3681	4+59	
10	2084	S	1.5	3607	4+86	
12	2083	S	1.5	3606	5+23	INSP. RECORD
14	2082	S	1	3605	5+48	
M.H. #2			3.3		5+49	
GOING EAST FROM CLAY ST						
M.H.			10.4		0+00	CLAY ST.
23	2039	N	7	3562	0+42	
16	2018	S	7.5	3538	0+53	
25	2038	N	6.5	3561	0+77	
18	2018	S		3538	1+13	BLIND WYE INSP RECORD
27	2037	N	6	3560	1+18	
29	2036	N	6	3559	1+74	
20	2019	S	5	3539	1+96	
31	2035	N	5	3558	2+31	
22	2020	S	5	3540	2+35	
M.H. #3			5.2		2+50	
33	2034	N	3	3557	2+70	
24	2021	S	3	3541	2+87	
35	2033	N	2.5	3556	3+18	
26	2022	S	2	3542	3+54	
28	2022	S	2	3543	3+80	
30	2023	S	2	3544	4+03	
37	2025	N	2.5	3547	4+20	
32	2024	S	2	3546	4+51	
34	2024	S	2	3546	4+79	
39	2025	N	1	3547	4+89	
M.H. #4			6.8		5+26	6" STUB SOUTH.

WARWICK STREET CONTINUED
OHIO CANAL TO TUSCARAWAS RIVER

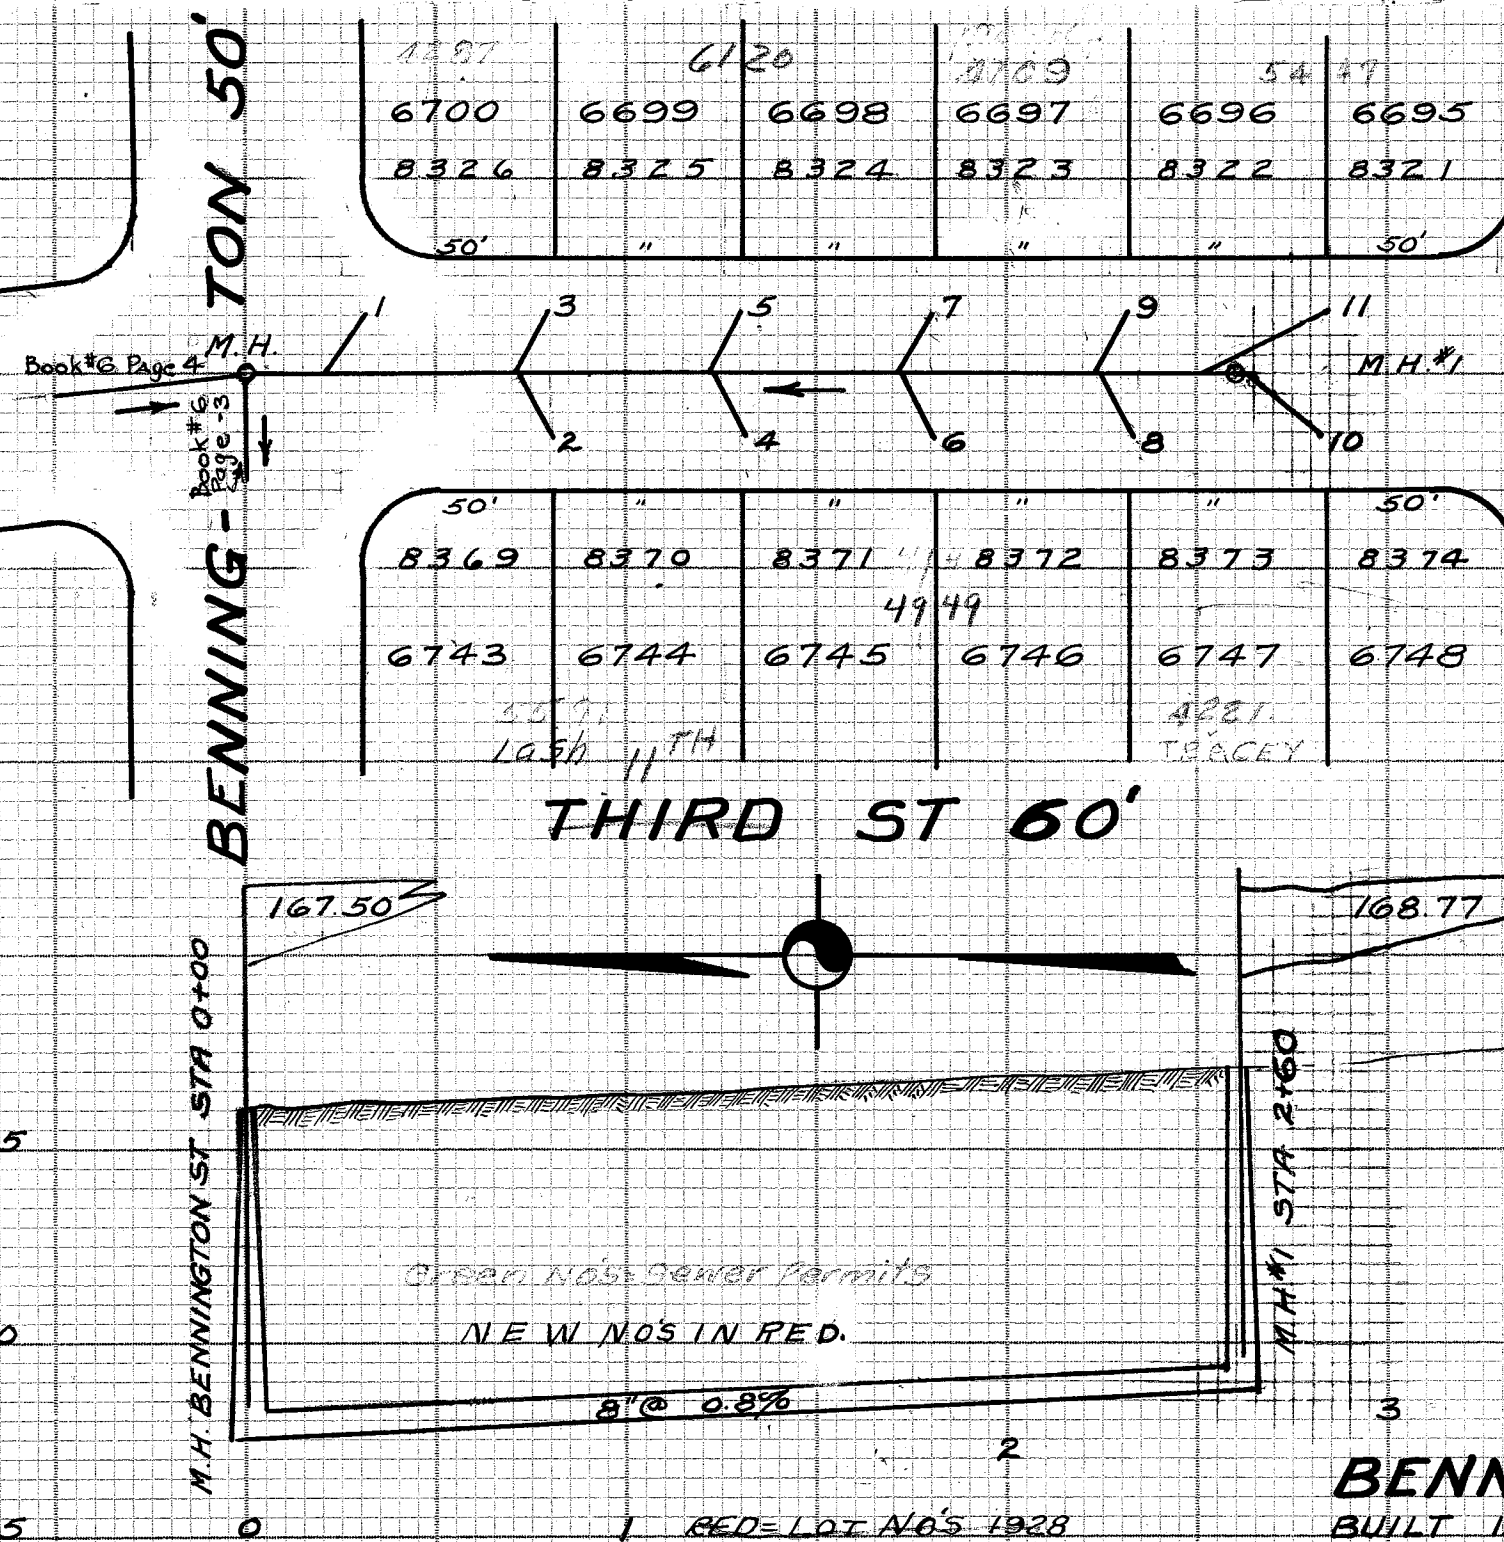

LAKE ST 60

THIRD STREET BENNINGTON AVE TO LAKE STREET

BUILT 1926 BY P. E. BICKEL FOR CHARITY ROTCH DEVELOPMENT
UNDER PLANS APPROVED BY CITY & UNDER CITY INSPECTION.
C. E. RICE CITY ENGINEER. S. JONES CONSTRUCTION ENGINEER.
J. H. MALONEY INSPECTOR. CONSTRUCTION NOTES FIELD BOOK
NO. PAGE FINAL MEASUREMENTS FIELD BOOK NO. 52 PAGE
58 INSPECTORS RECORD NO. 71 PLOTTED OCT 26 1926 BY
C. E. RICE SCALES 1"=5' H 1"=50'

LATERAL RECORD

LAT NO	LOT NO	SIDE	DPH	X	STATION	REMARKS
M.H.						BENNINGTON AVE
1	6700	E	8.4		0+00	
3	6699	E	6		0+31	
2	6744	W	6		0+78	
5	6698	E	5.5		0+80	
4	6745	W	6		1+29	
7	6697	E	5.5		1+31	
6	6746	W	5.5		1+80	
9	6696	E	5.5		1+81	
8	6747	W	5.5		2+30	
M.H. #1					2+32	
10	6748	W	7.2		2+60	
11	6695	E	5.5		2+82	
					2+84	