
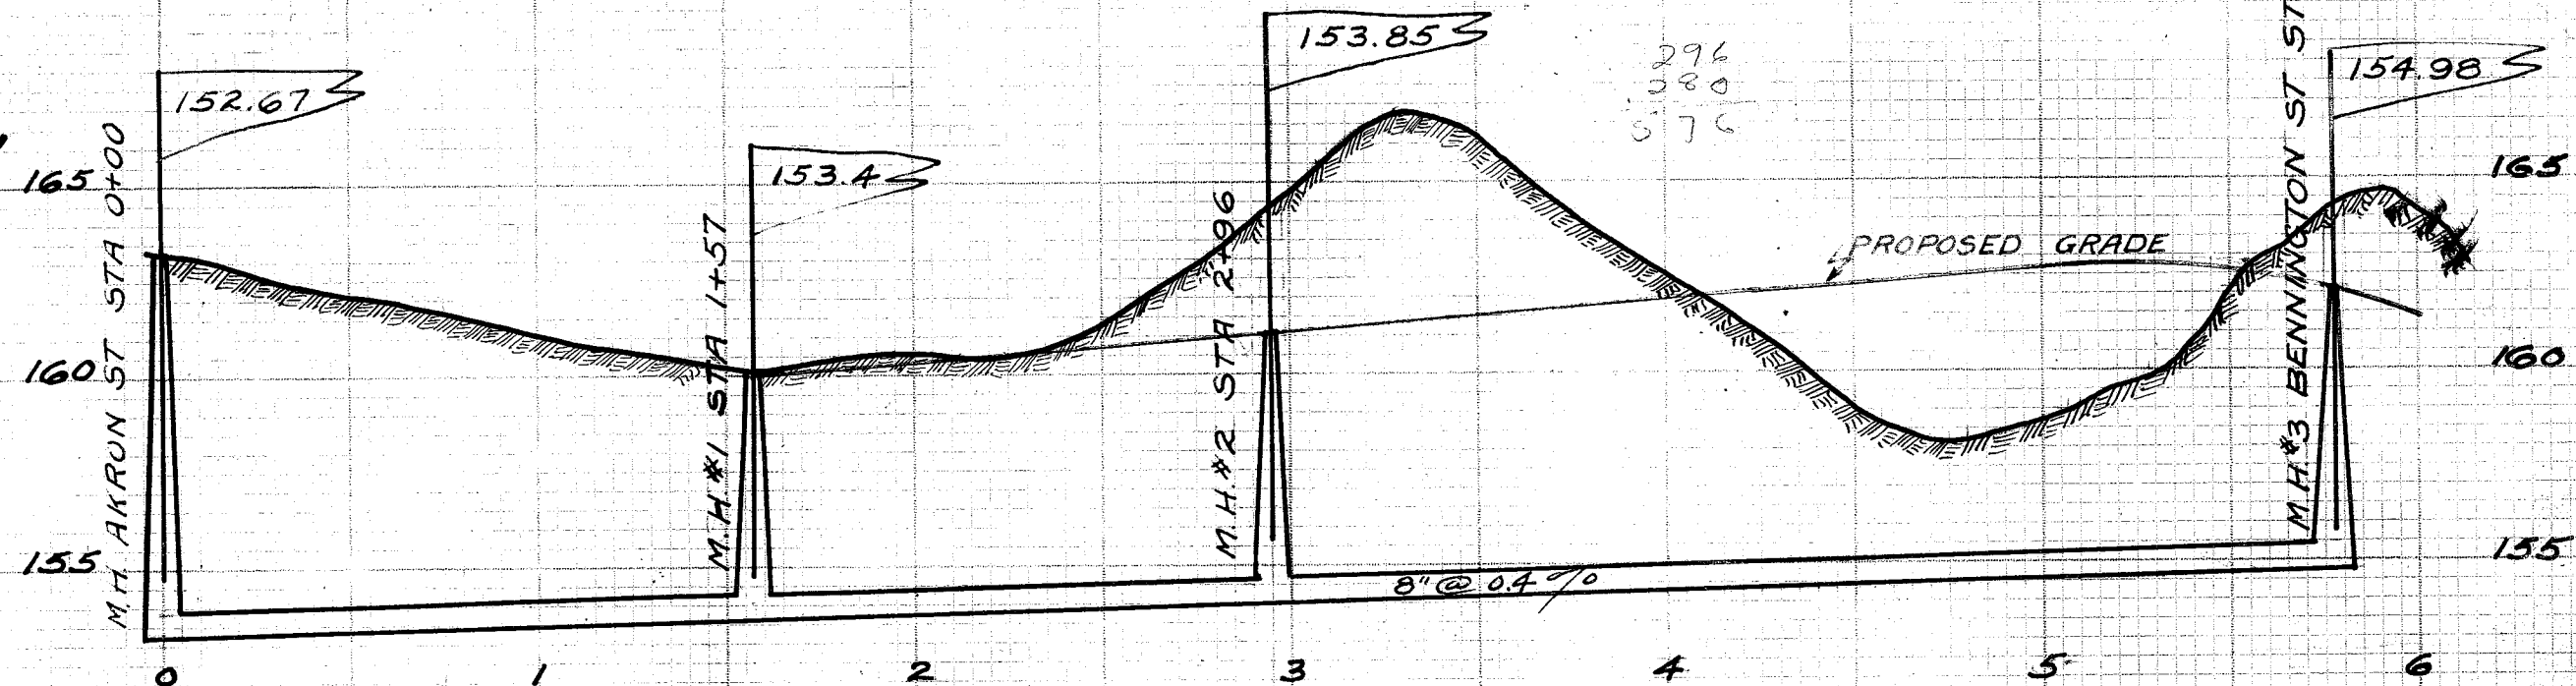


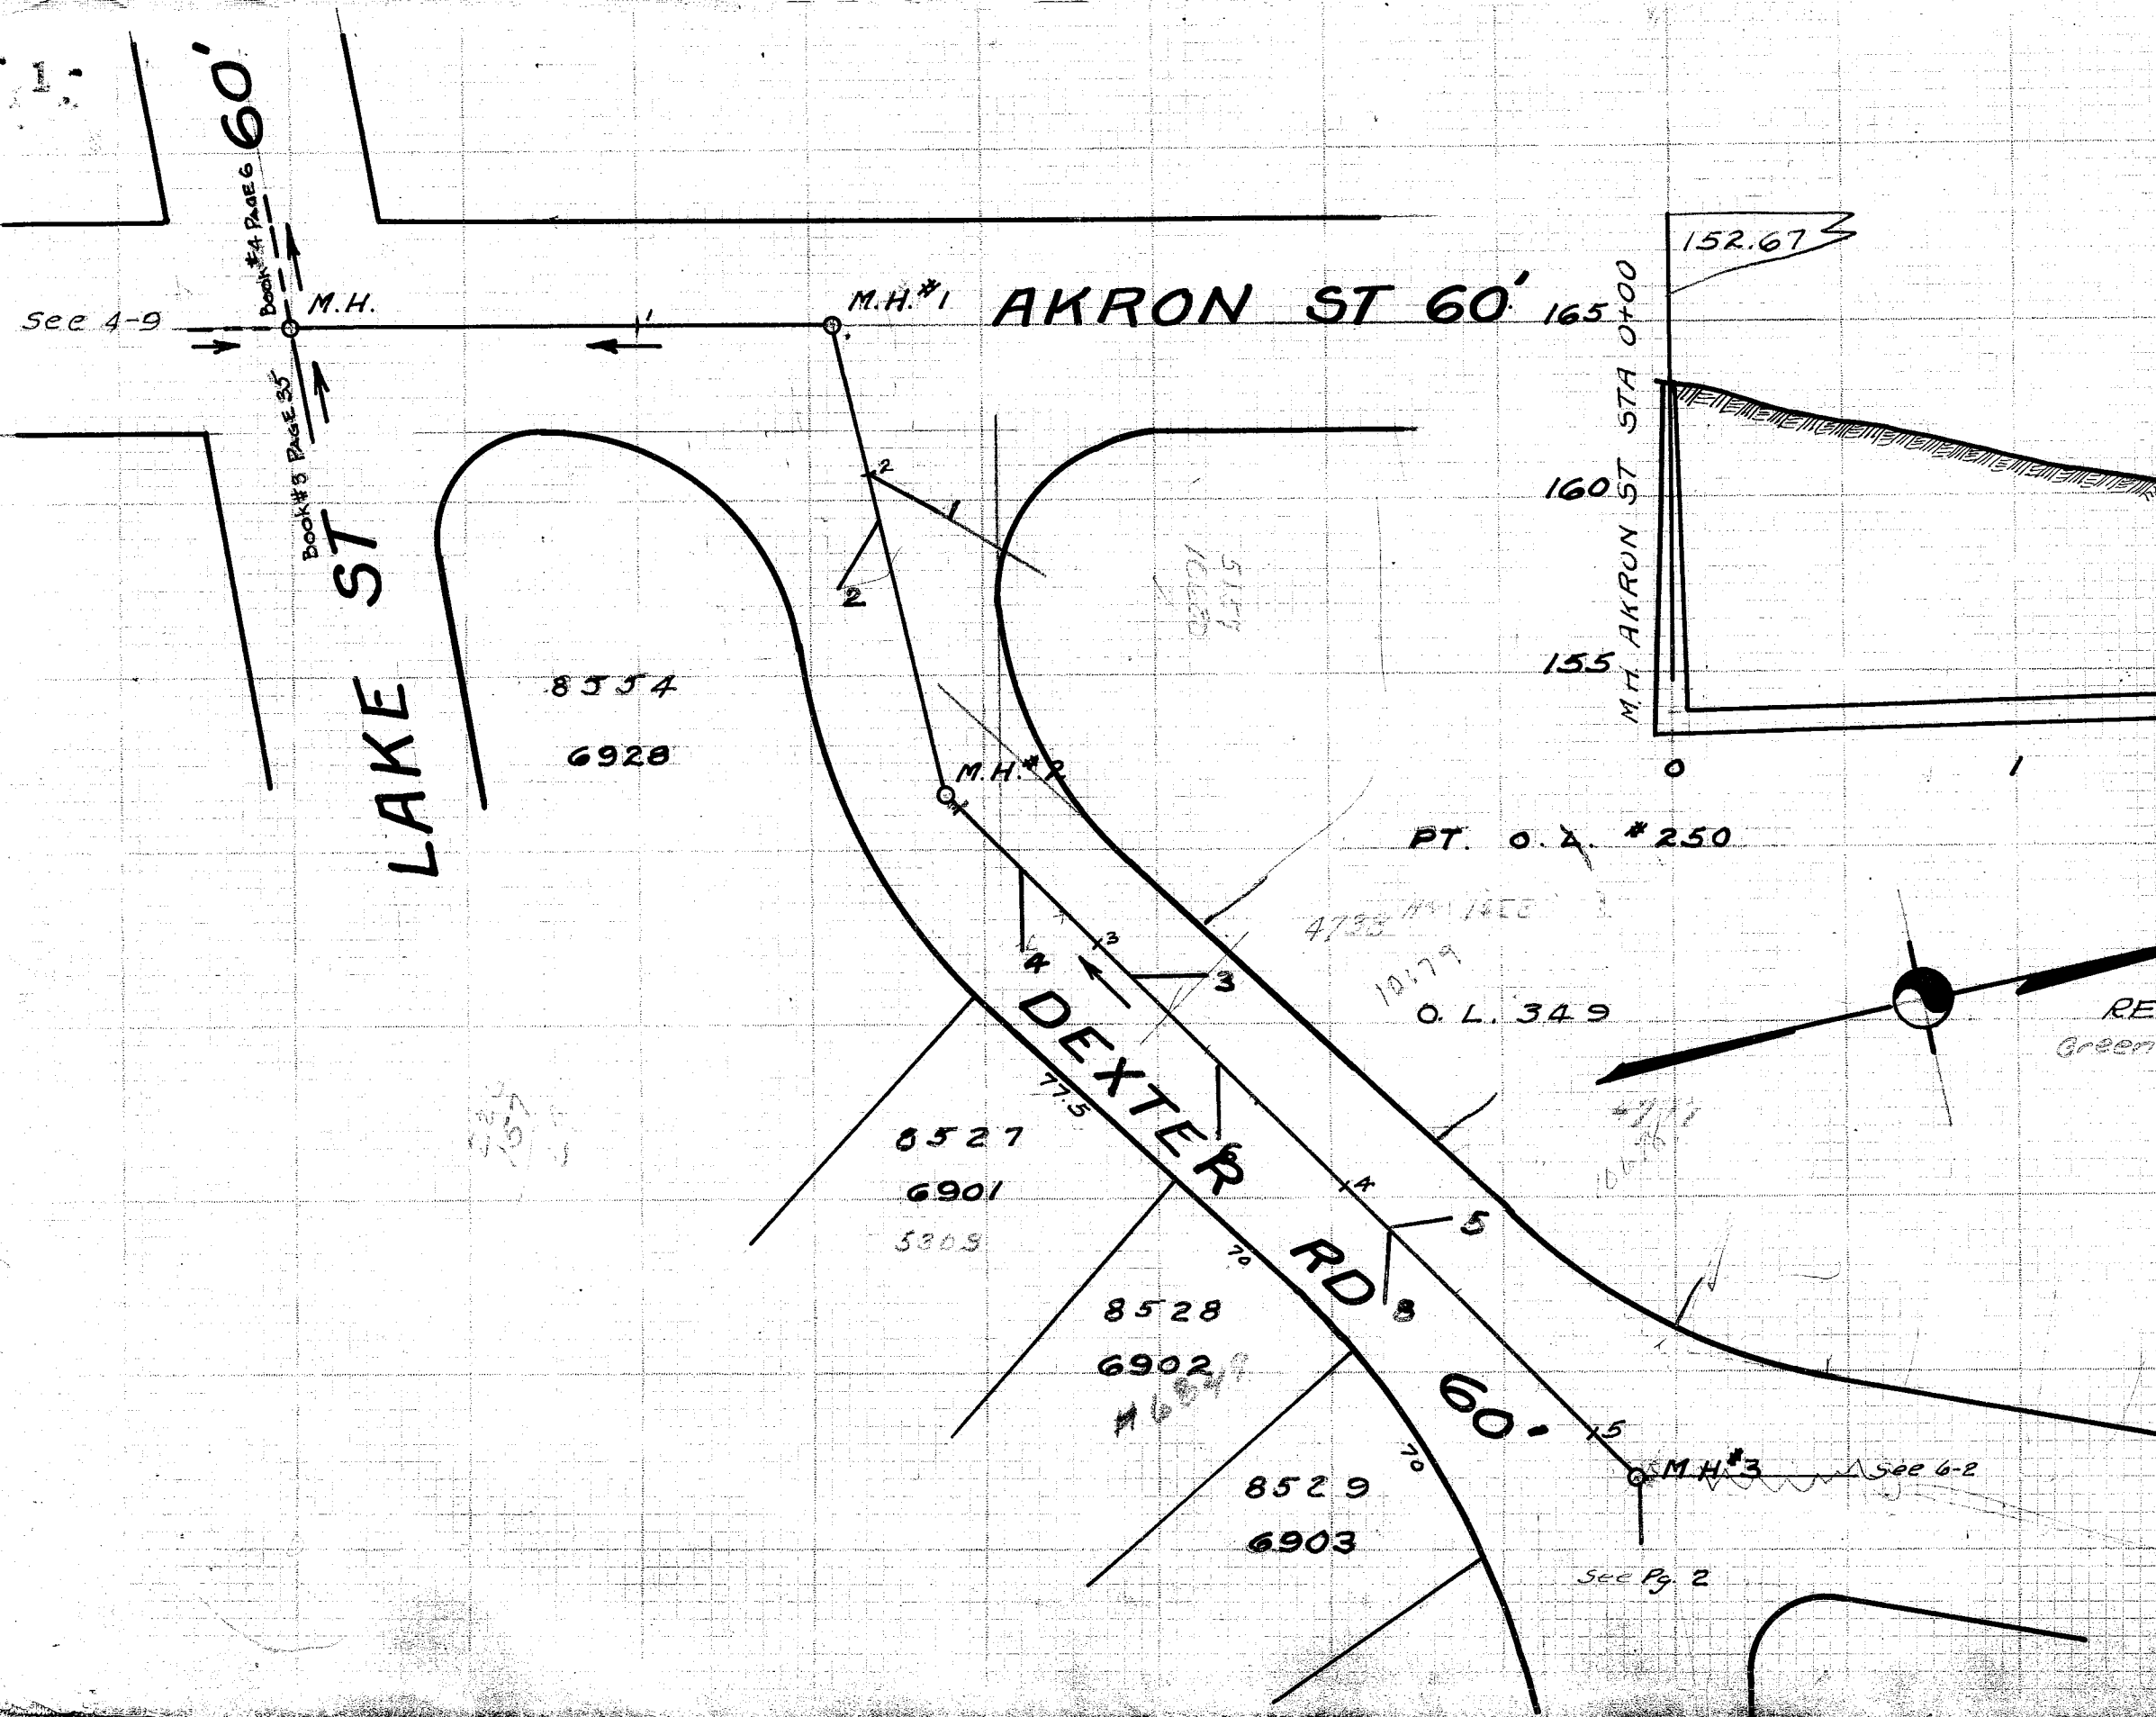

### LATERAL RECORD

| LOT NO | LAT NO | LOT NO       | SIDE | D'PH | X  | STATION | REMARKS         |
|--------|--------|--------------|------|------|----|---------|-----------------|
|        | M.H.   |              |      | 10.0 |    | 0+00    | LAKE ST.        |
|        | M.H.#1 |              |      | 6.8  |    | 1+57    | DEXTER RD.      |
|        | 1      | PT. O.L. 250 | N    |      | 16 | 2+26    |                 |
|        | 2      | 6928         | S    |      | 16 | 2+30    |                 |
|        | M.H.#2 |              |      | 7.0  |    | 2+96    |                 |
|        | 4      | 6901         | S    |      | 16 | 3+43    |                 |
|        | 3      | PT. O.L. 250 | N    |      | 16 | 3+85    |                 |
|        | 6      | 6902         | S    |      | 16 | 4+22    |                 |
|        | 5      | PT. O.L. 250 | N    |      | 16 | 4+85    |                 |
|        | 8      | 6903         | S    |      | 16 | 4+87    |                 |
|        | M.H.#3 |              |      | 6.5  |    | 5+77    | BENNINGTON AVE. |

### Amherst AKRON ST LAKE TO DEXTER AND DEXTER RD. FROM AKRON ST TO BENNINGTON AVENUE.

BUILT 1926 BY P.E. BICKEL FOR CHARITY ROTCH DEVELOPMENT CO. UNDER PLANS APPROVED BY AND UNDER INSPECTION OF CITY ENGINEERING DEPARTMENT C.E. RICE CITY ENGINEER. S. JONES CONSTRUCTION ENGINEER. J. H. MALONEY INSPECTOR. CONSTRUCTION NOTES FIELD BOOK NO. PAGE. FINAL MEASUREMENTS FIELD BOOK NO. 52 PAGE 55. INSPECTORS RECORD NO. PLOTTED 11-5-26 BY C.E. RICE. SCALES V1"=5' H1"=50'