


LATERAL RECORD

LAT	LOT NO	SIDE	DPH	X	STATION	REMARKS
M.H.			6.5		0+00	COLUMBIA HTS TRK
1	4352	W	2	9	2+99	4196
2	4335	E	2	22	3+02	4233
M.H.#1			6.9		3+37	
3	4351	W	1	2	3+46	4197
4	4334	E	3	30	3+63	4232
5	4350	W	7.5	4	4+03	4198
6	4333	E	6	27	4+18	4231
7	4349	W	7	4	4+43	4199
8	4332	E	4	27	4+59	4230
M.H.#2			5.1		4+65	
9	4348	W	6	8	4+97	4200
10	4331	E	4	23	5+14	4229
11	4347	W	6	9	5+46	4201
12	4330	E	4	21	5+57	4228
13	4346	W	6	11	5+98	4202
14	4329	E	6.5	15	6+08	4227
M.H.#3			6.6		6+40	4203
15	4345	W	6.5	15	6+52	4226
16	4328	E	6.5	13	6+55	4226
17	4344	W	6.5	17	7+00	4204
18	4327	E	6.5	14	7+02	4225
19	4343	W			7+42	4205
20	4326	E	6.5	16	7+53	4224
M.H.#4			7.6		8+13	McKINLEY AVE
21	4342	W	6.5	15	8+49	4206
22	4325	E	7	17	8+55	4223
23	4341	W	6.5	14	9+01	4207
24	4324	E	6.5	15	9+06	4222
26	4323	E	6	16	9+50	4221
M.H.#5			5.8		9+51	
25	4340	W	6	14	9+55	4208

JACKSON STREET COLUMBIA HEIGHTS TRUNK 951' NORTH

BUILT 1926 BY JULIUS WITTMAN SUB-CONTRACTOR FOR P.E. BICKEL CONTRACTOR. C.E. RICE CITY ENGINEER. E.B. COFFIN CONSTRUCTION ENGINEER. J. EHMER INSPECTOR. PRELIMINARY NOTES FIELD BOOK NO 55 PAGE 11 & 20. CONSTRUCTION NOTES FIELD BOOK NO 59 PAGES 22-37-49-51 FINAL MEASUREMENTS FIELD BOOK NO 52 PAGES 74 & 75. INSPECTORS RECORD NO 101. PLOTTED 1-4-1927 BY C.E. RICE. SCALES V 1"=5' H 1"=50'

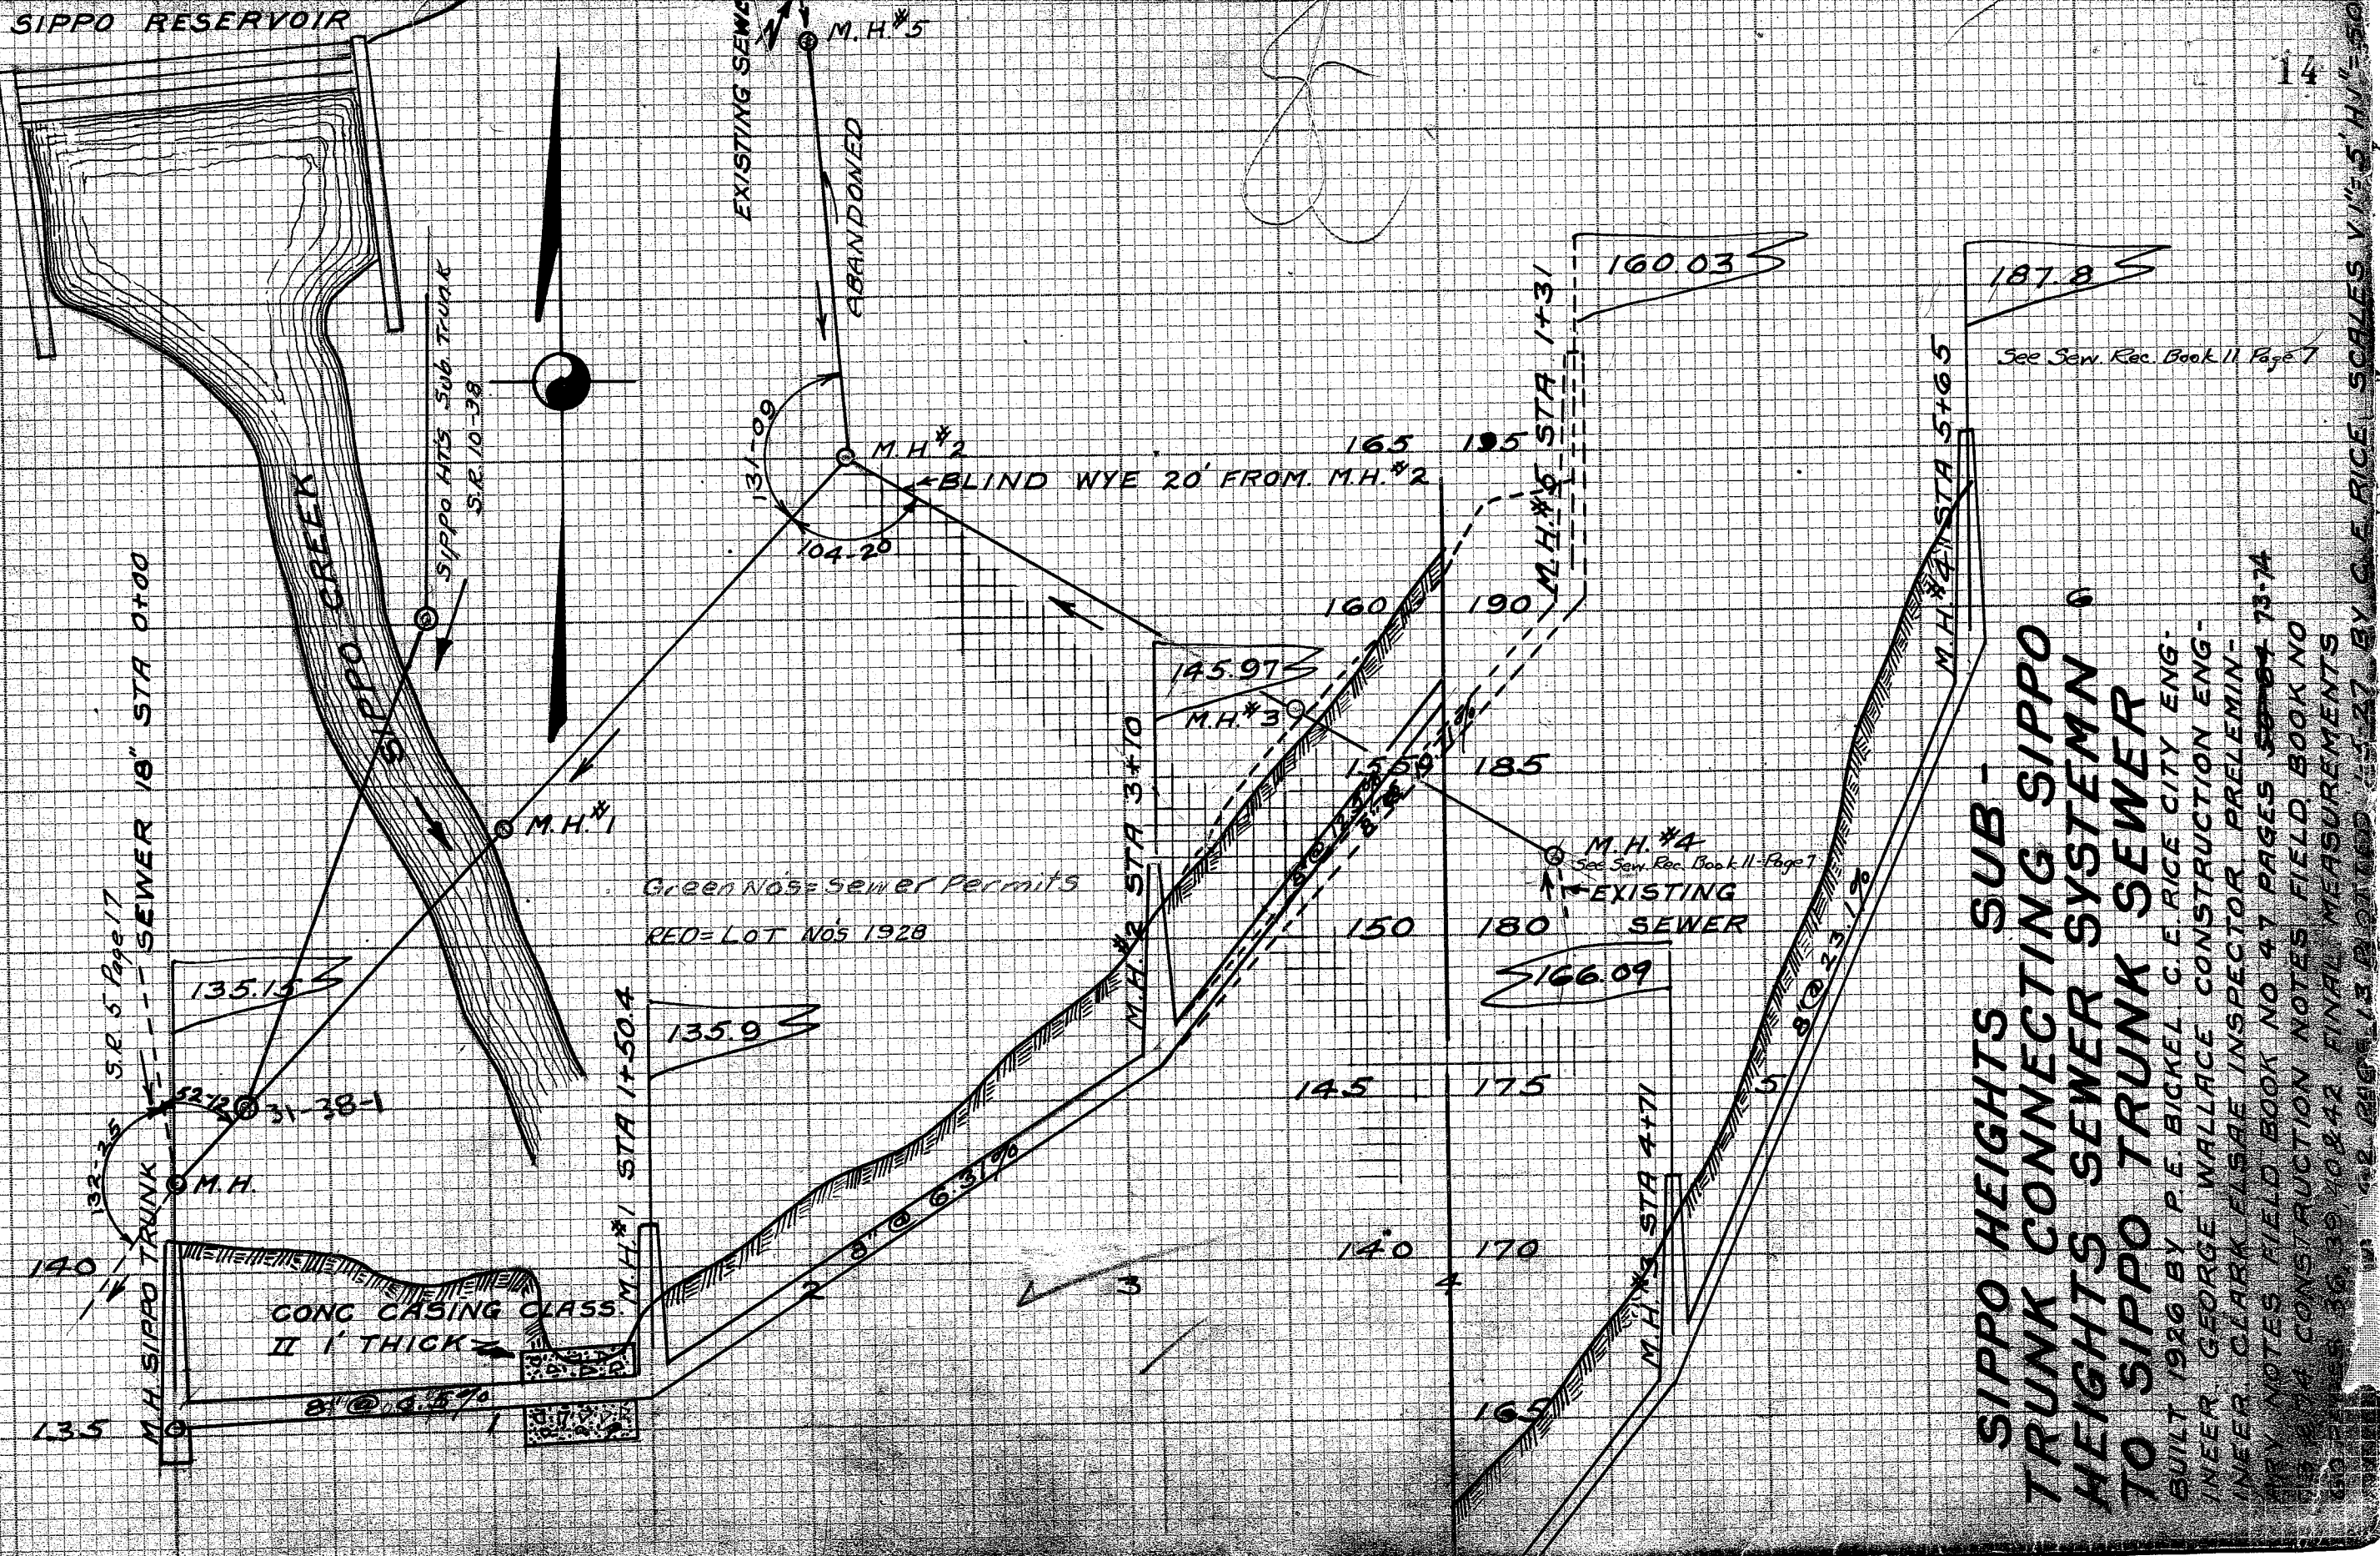

SIPPO HEIGHTS SUB-TRUNK CONNECTING SIPPO HEIGHTS SEWER SYSTEM TO SIPPO TRUNK SEWER

BUILT 1926 BY P.E. BICKEL C.E. RICE CITY ENGINEER. GEORGE WALLACE CONSTRUCTION ENGINEER. CLARK FLSAE INSPECTOR. PRELIMINARY NOTES FIELD BOOK NO 47 PAGES 58-64 73-74. CONSTRUCTION NOTES FIELD BOOK NO 50-59 70-72. FINAL MEASUREMENTS 50-59 70-72. PLOTTED 1-4-1927 BY C.E. RICE. SCALES V 1"=5' H 1"=50'