


Book #5 Page 25
PIGEON RUN RD
 15' WIDE
 M.H.
 50'

M.H. STA 0+00
 PIGEON RUN ROAD

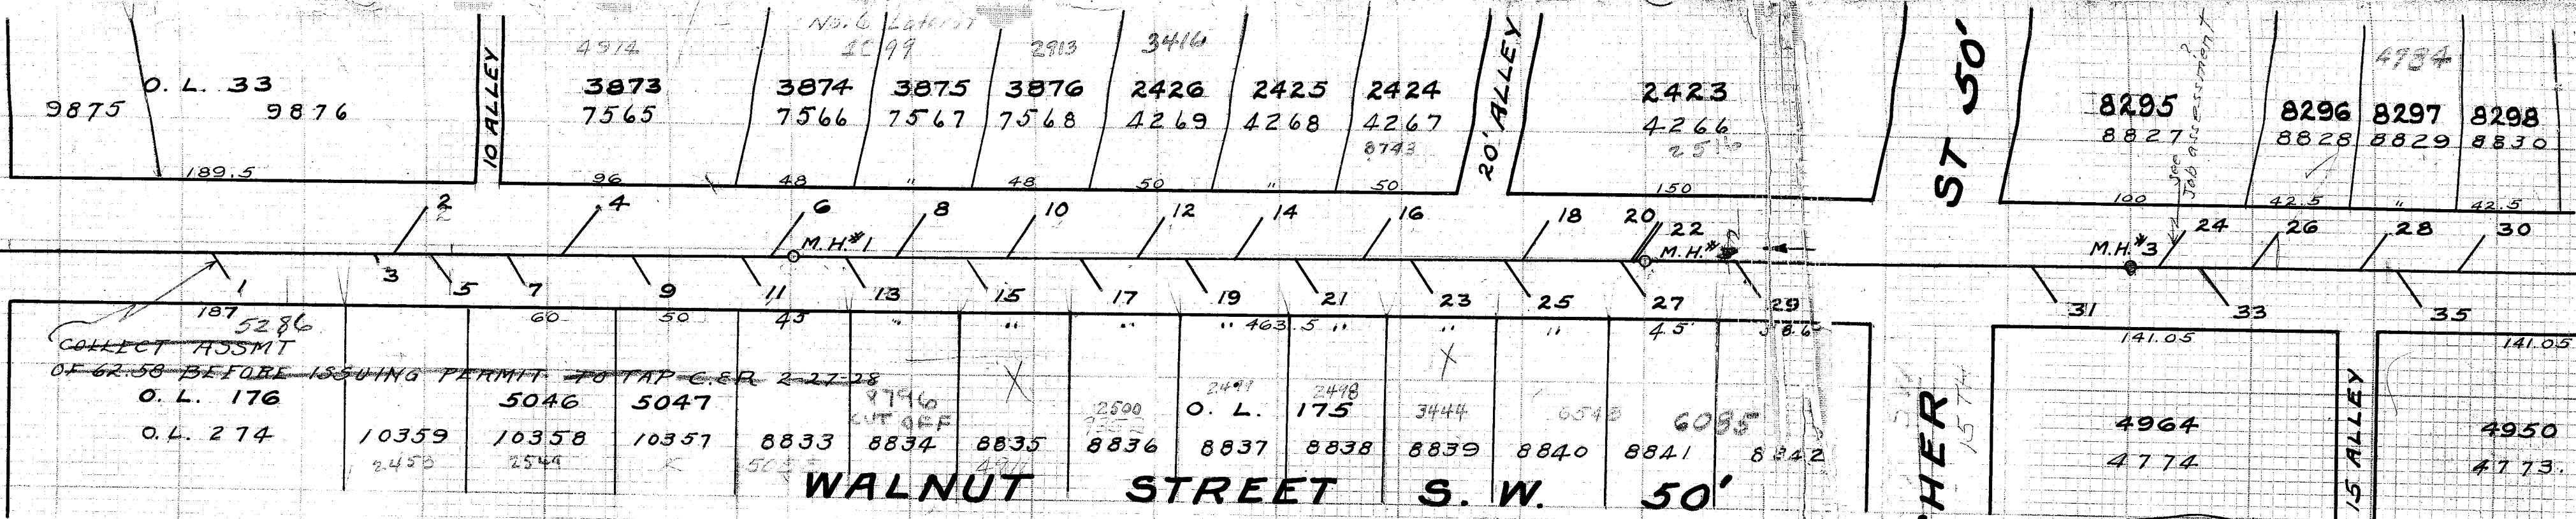

B.M. Hydrant Walnut & Pigeon Run Road S.W. Elev 179.65

M.H. RAISED 11-2-82

RED=LOT NOS 1928
 GREEN NOS=SEWER LINES

Present Profile Taken 7-29-43
 H.B. 163- Pg 70

M.H. #1 STA 3+51

M.H. #2 STA 4+00

M.H. #3 STA 9+01

