


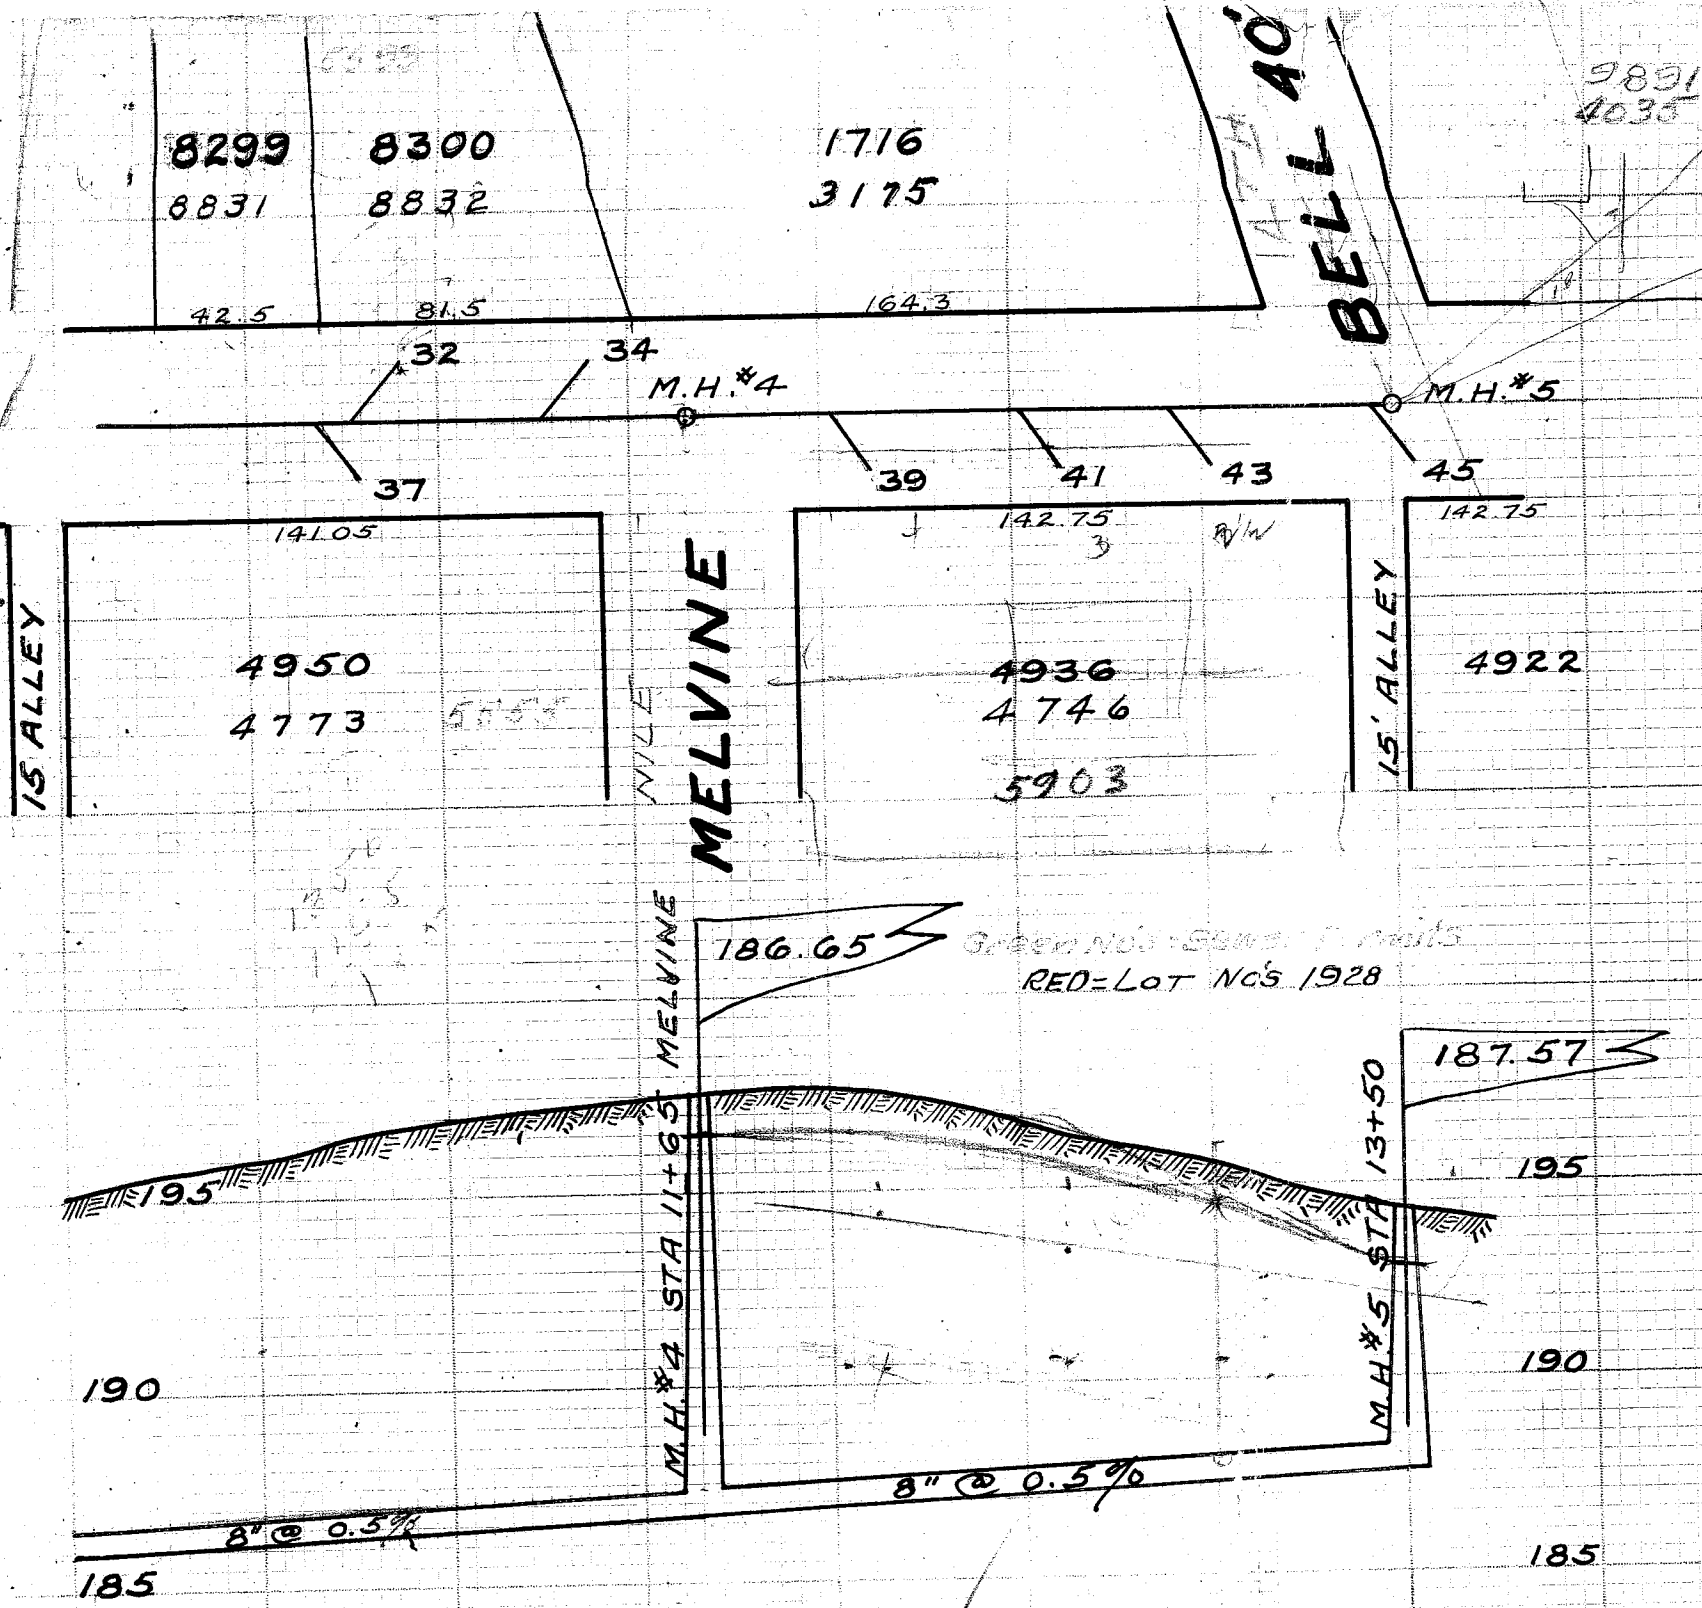

LATERAL RECORD					
LAT	LOT NO	SIDE	DPH	X	STATION
M.H.	1	0.1.176	7.5	10	0+00
3	0.1.176	S	6	19	1+20
2	0.1.33	N	4.5	12	1+81
5	5046	S	6	6	2+01
7	5046	S	6	6	2+41
4	3873	N	6	6	2+71
9	5047	S	6	6	2+92
11	0.1.175	S	5	4	3+37
M.H.#1	0.1.175	S	4	4	3+51
6	3874	N	4	4	3+55
13	0.1.175	S	4	4	3+81
8	3875	N	4	4	4+04
15	0.1.175	S	3	3	4+29
10	3876	N	3	3	4+48
17	0.1.175	S	3	3	4+77
12	2426	N	3	3	5+02
19	0.1.175	S	3	3	5+19
14	2425	N	3	3	5+43
21	0.1.175	S	3	3	5+66
16	2424	N	3	3	5+95
23	0.1.175	S	4	4	6+13
25	0.1.175	S	4	4	6+52
18	2423	N	5	5	6+60
M.H.#2	2423	S	8.1	15	7+00
27	0.1.175	S	5	5	7+00
20	2423	N	5.5	16	7+05
22	2423	N	5.5	16	7+06
29	0.1.175	S	6	18	7+47
31	4964	S	6	18	8+68
M.H.#3	4964	S	7.7	18	9+01
24	8295	N	6	18	9+22
33	4964	N	6	18	9+41
26	8296	N	6	18	9+61
28	8297	N	6.5	18	10+05
35	4950	N	6	18	10+18
30	8298	N	6.5	18	10+45
37	4950	N	6	18	10+78
32	8300	N	6.5	18	10+90
34	1716	N	6.5	18	11+38
M.H.#4	1716	N	10.5	18	11+65
39	4936	S	6	18	12+13
41	4936	S	6	18	12+63
43	4936	S	6	18	13+02
M.H.#5	4936	S	6.1	18	13+50
45	4922	S	5.5	18	13+56

WALNUT STREET S - W -
PIGEON RUN ROAD S.W. TO BELL STREET S.W.
BUILT 1926 BY P. E. BICKEL, C. E. RICE CITY ENGINEER. E. B. COFFIN CONSTRUCTION ENGINEER.
CLARK ELSAE AND GEORGE WALLACE INSPECTORS. PRELIMINARY NOTES FIELD BOOK NO 53
PAGES 26-27 & 28. CONSTRUCTION NOTES FIELD BOOK NO 61 PAGES 74-75 & 76. FINAL MEAS-
UREMENTS FIELD BOOK NO 62 PAGES 27 & 28. INSPECTORS RECORD NO 9. PLOTTED 1-24-27
BY C. E. RICE. SCALES V1"=5' H1"=50'