


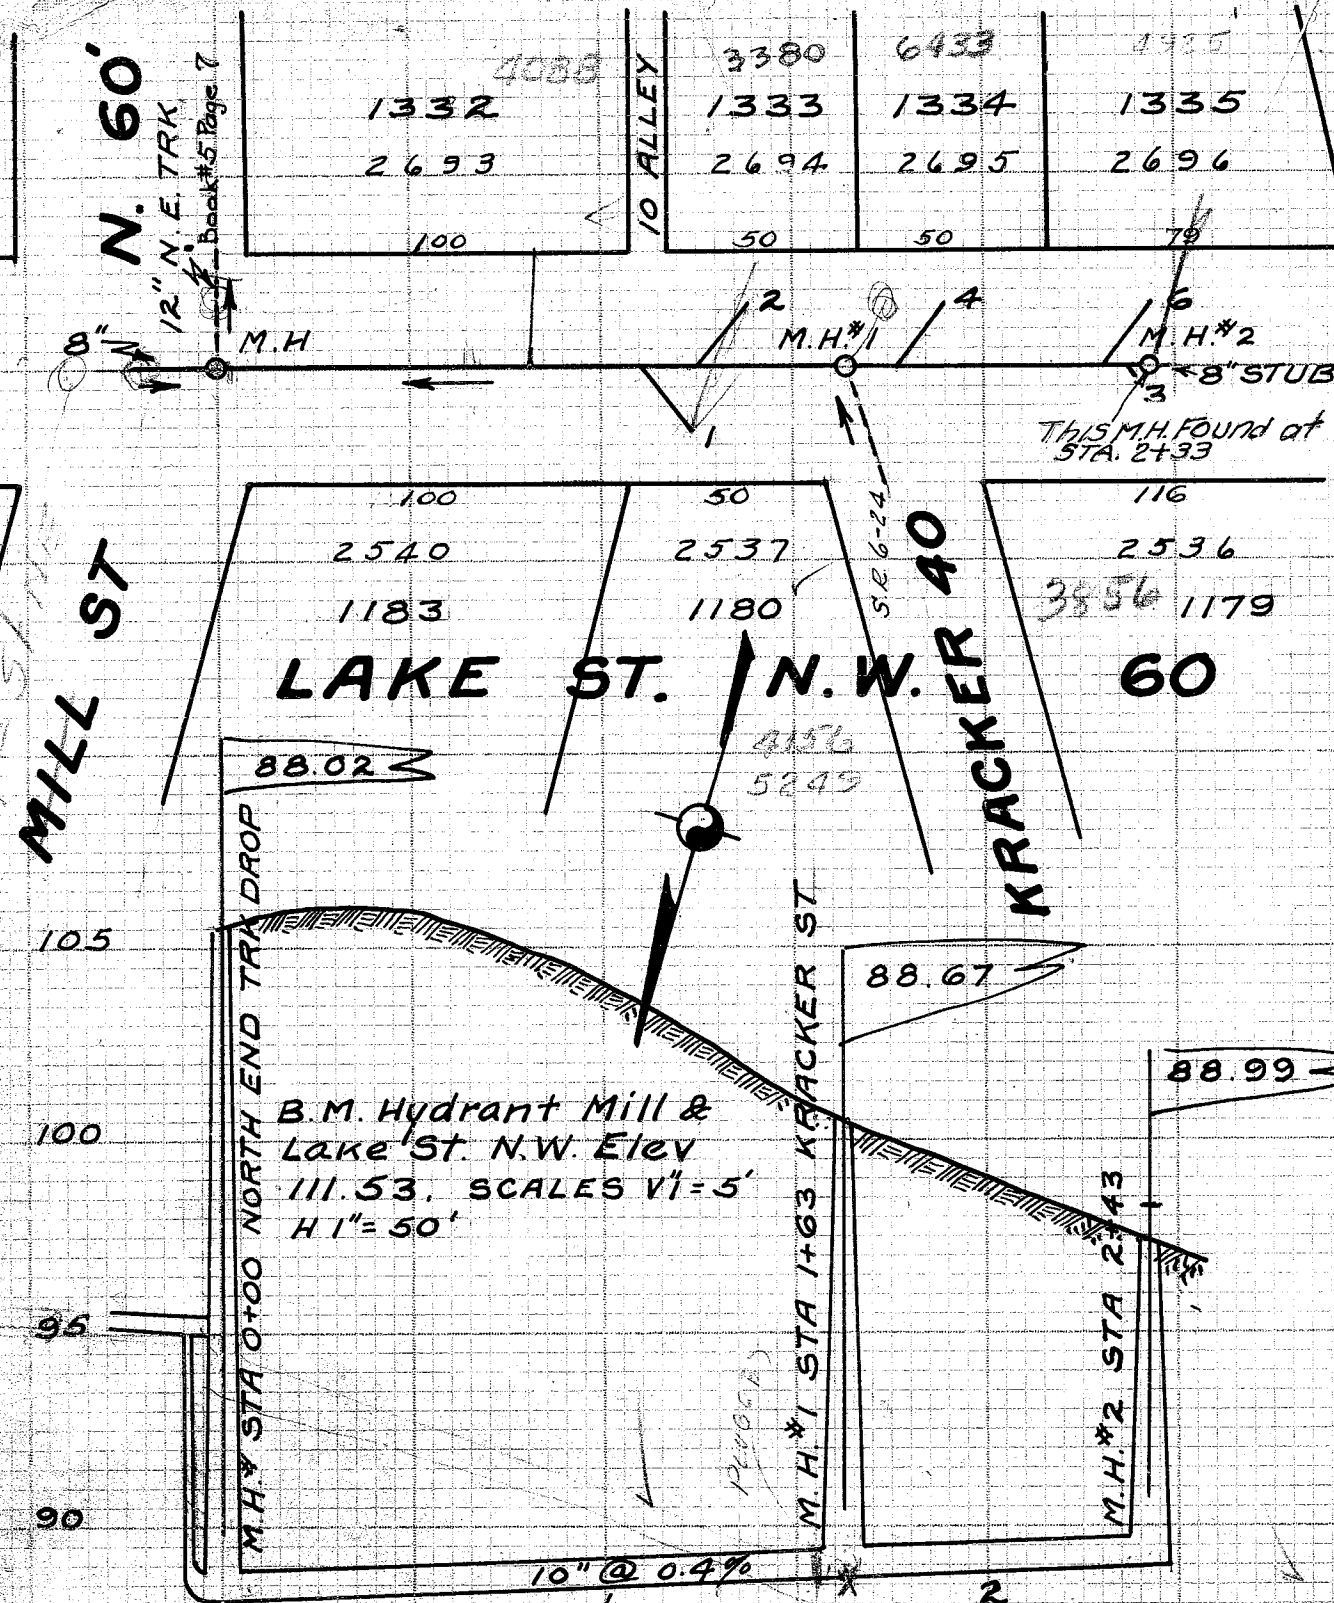


LAKE STREET N. W. MILL STREET N. W. 243 FEET WEST.




BUILT 1926 BY P. E. BICKEL, C. E. RICE CITY ENGINEER. E. B. COFFIN CONSTRUCTION ENGINEER CLARK ELSAE INSPECTOR. PRELIMINARY SURVEY NOTES FIELD BOOK NO 53. PAGE 15. CONSTRUCTION NOTES FIELD BOOK NO 60 PAGE 53. FINAL MEASUREMENTS FIELD BOOK NO 62 PAGE 19. INSPECTOR'S RECORD NO 81. PLOTTED 1-26-27 BY C. E. RICE.

LATERAL RECORD					REMARKS
LAT	LOT NO	SIDE	DPH	X STATION	
M.H.				0+00	MILL ST. N.W.
2537	1180	N	17.5	1+23	KRACKER ST N.W. BLIND WYE INSP RECORD THIS M.H. FOUND AT STA. 2+33
2694	1333	S	6.5	1+38	
2695	1334	S	12.1	1+63	
2536	1179	N	8.8	1+89	
2696	1335	S	8.8	2+43	

4th ST SW
SUMMIT 50'

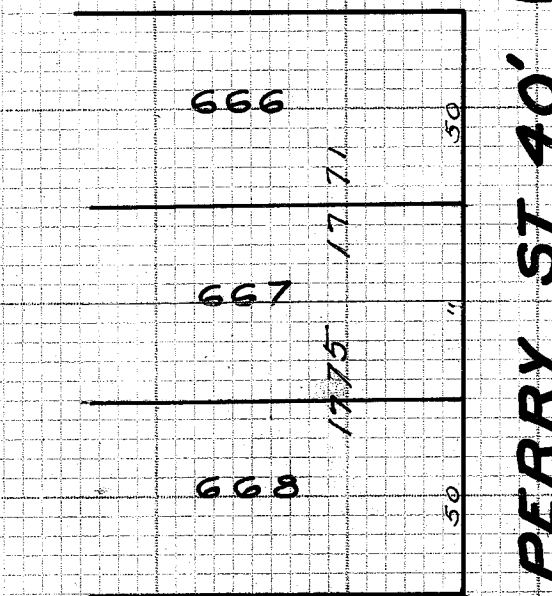

PARK ST S.W. 50'

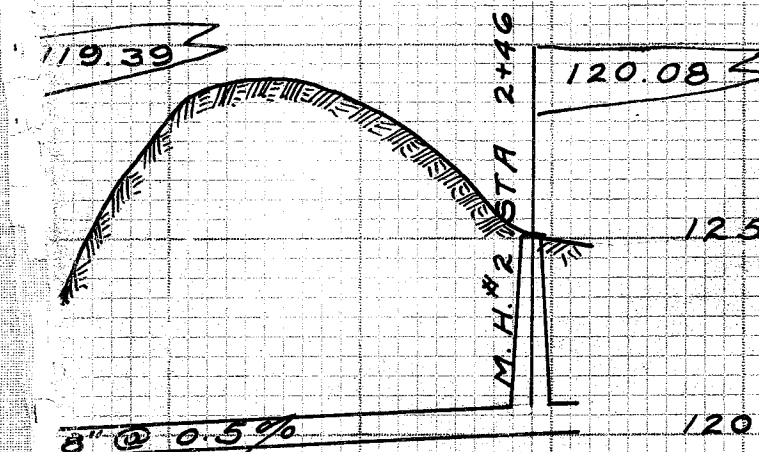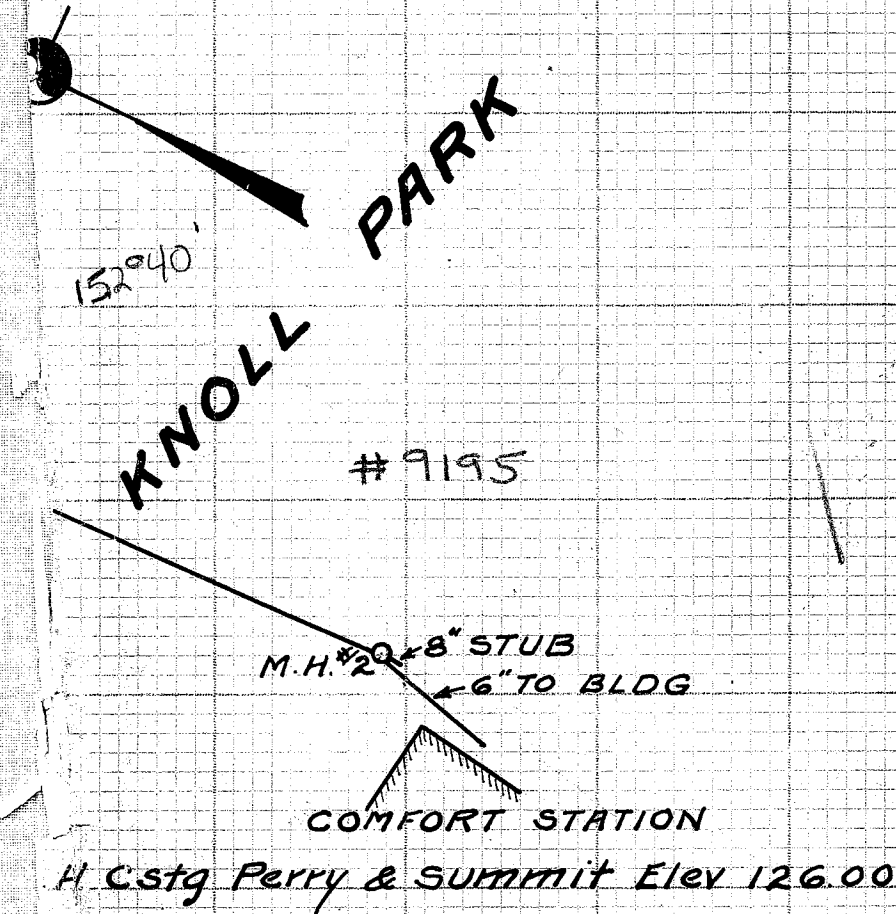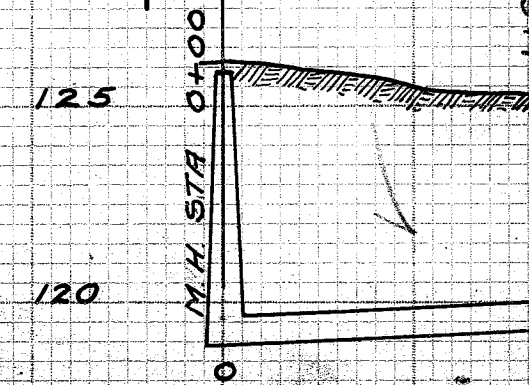

**OAK KNOLL PARK SEWER
SUMMIT ST. S.W. TO COMFORT STATION**
BUILT 1926 BY JULIUS WITTMAN, C. E. RICE CITY ENGINEER. E. B. COFFIN CONSTRUCTION ENGINEER. A. T. BOYD INSPECTOR. PRELIMINARY SURVEY NOTES FIELD BOOK NO 57 PAGE 41. CONSTRUCTION NOTES FIELD BOOK NO 60 PAGE 31. FINAL MEASUREMENTS FIELD BOOK NO 62 PAGE 11. PLOTTED 1-27-1927 BY C. E. RICE. SCALES V1"=5', H1"=50'.