


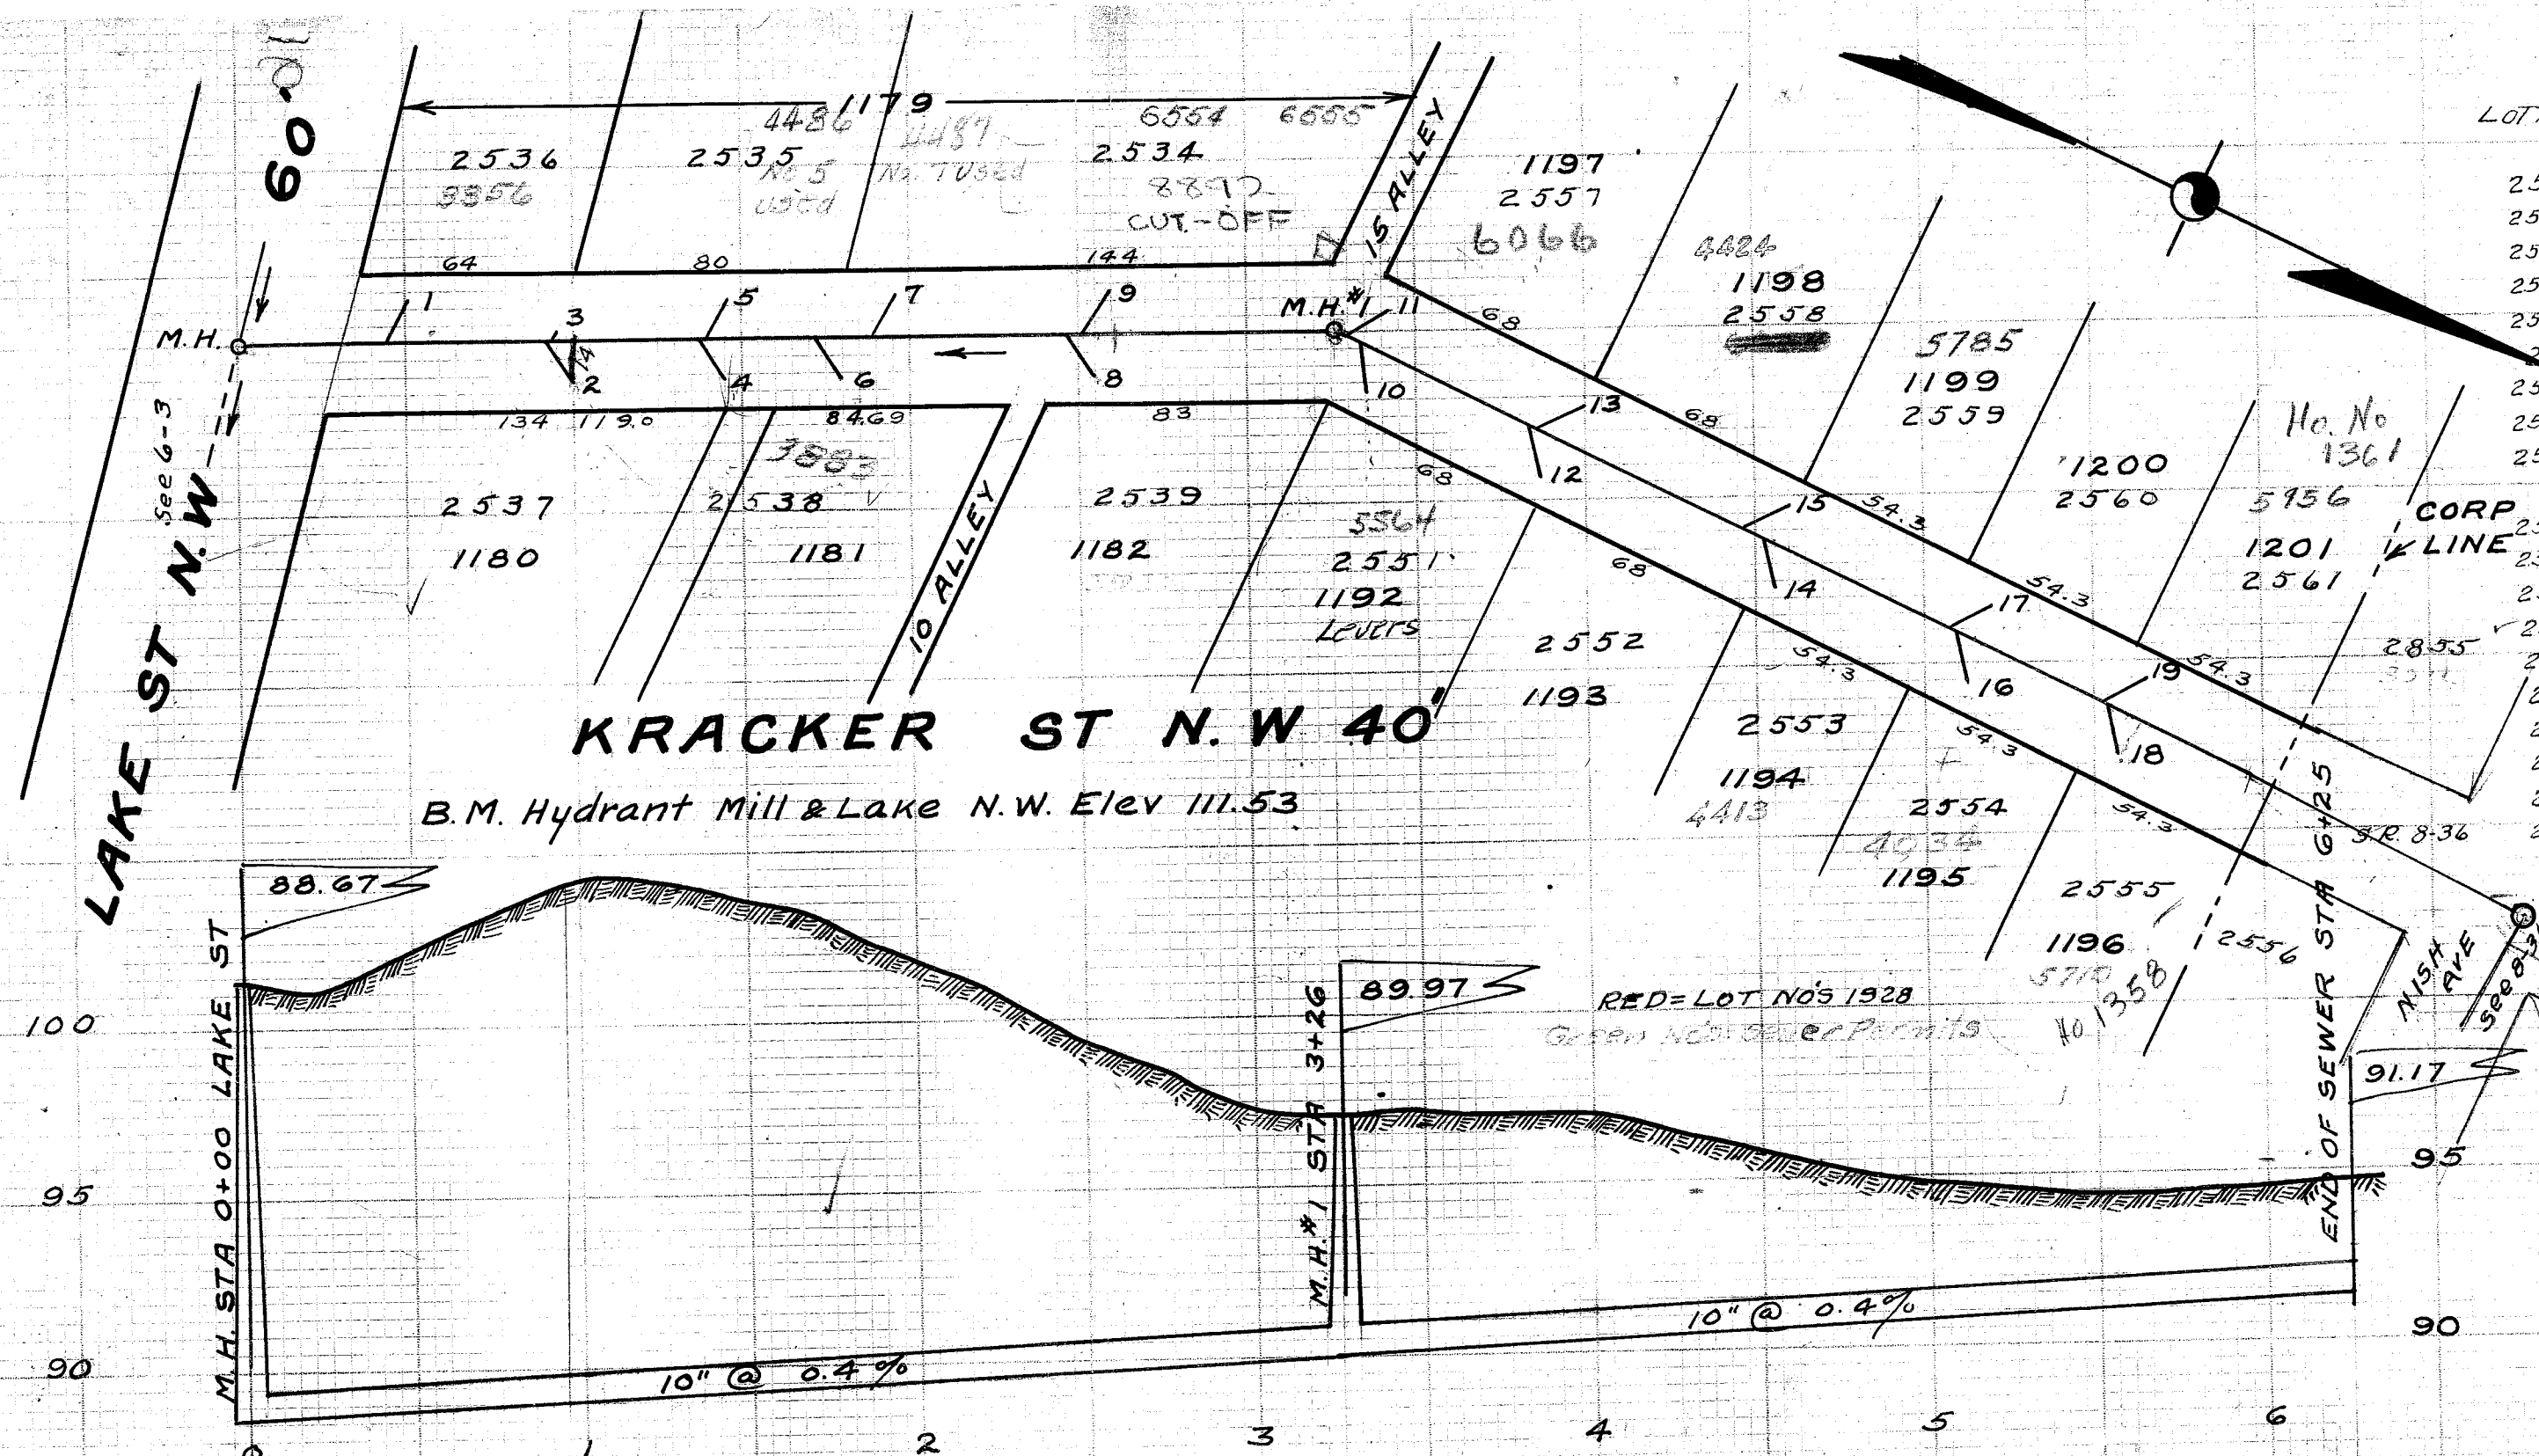

LATERAL RECORD						24
LAT	LOT NO	SIDE	D'PH	X	STATION	REMARKS
M.H.			12.1		0+00	LAKE ST N.W.
2536	1	1179	W	12	14	0+50
2535	3	1179	W	11	14	0+96
2537	2	1180	E	11	14	1+00
2538	4	1180	E	11.5	14	1+44
2535	5	1179	W	11	14	1+46
2538	6	1181	E	9.5	14	1+79
2534	7	1179	W	9	14	1+96
2539	8	1182	E	8.5	14	2+55
2534	9	1179	W	8.5	14	2+58
M.H. #1			7.1		3+26	
2557	11	1197	W		3+38	
2551	10	1192	E		3+42	
2552	12	1193	E		4+09	
2558	13	1198	W		4+12	
2559	15	1199	W		4+70	
2553	14	1194	E		4+76	
2560	17	1200	W		5+36	
2554	16	1195	E		5+40	
2561	19	1201	W		5+86	
2555	18	1196	E		5+87	
					6+25	END OF SEWER

KRACKER STREET N.W.
LAKE ST. N.W. 625 FEET NORTH
 BUILT 1926 BY P.E. BICKEL. C.E. RICE CITY ENGINEER.
 E.B. COFFIN CONSTRUCTION ENGINEER. CLARK ELSAE &
 A.T. BOYD INSPECTORS. PRELIMINARY SURVEY NOTES FIELD
 BOOK NO. 43 PAGE 28. CONSTRUCTION NOTES FIELD BOOK
 NO. 60 PAGES 68 & 74. FINAL MEASUREMENTS FIELD BOOK
 NO. 62 PAGE 20. INSPECTORS RECORD NO. 81. PLOTTED
 JAN. 28, 1927 BY C.E. RICE. SCALES V1"=5' H1"=50'