



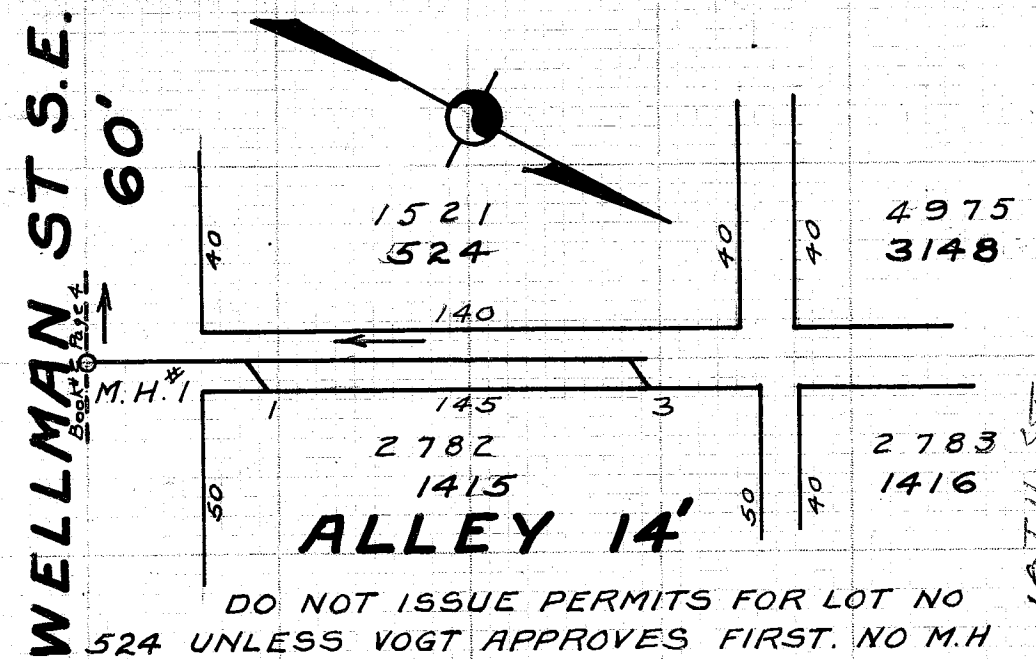

DO NOT ISSUE PERMITS FOR LOT NO 524 UNLESS VOGT APPROVES FIRST. NO M.H BUILT ON N. END PROBABLE EXTENSION.

LATERAL RECORD


LAT	LOT NO	SIDE	DPH	X	STATION	REMARKS
M.H. #1			9.5		0+00	WELLMAN ST
1	1415	E	7	7	0+46	
3	1415	E	7	7	1+45	
					1+45	END OF SEWER

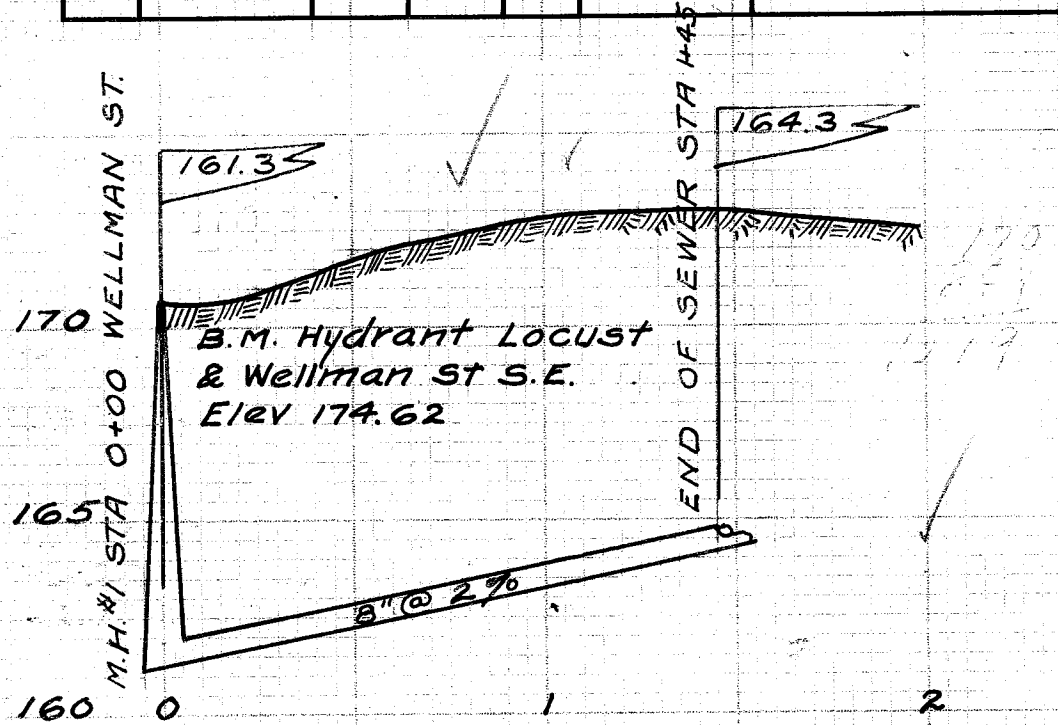

ALLEY 1ST WEST OF LOCUST ST. N.E. 10TH ST

S.E. FROM WELLMAN ST. S.E.

BUILT 1926 BY ELMER VOGT FOR SELF OWNER OF LOT 1415 UNDER SUPERVISION OF THE CITY. C.E. RICE CITY ENGINEER. G.C. WALLACE CONSTRUCTION ENGINEER. A.T. BOYD INSPECTOR. CONSTRUCTION NOTES FIELD BOOK NO 60 PAGE 67. FINAL MEASUREMENTS FIELD BOOK NO 62 PAGE 24 PLOTTED 2-5-27 BY C.E. RICE. SCALE 1"=50' H 1"=5' V.

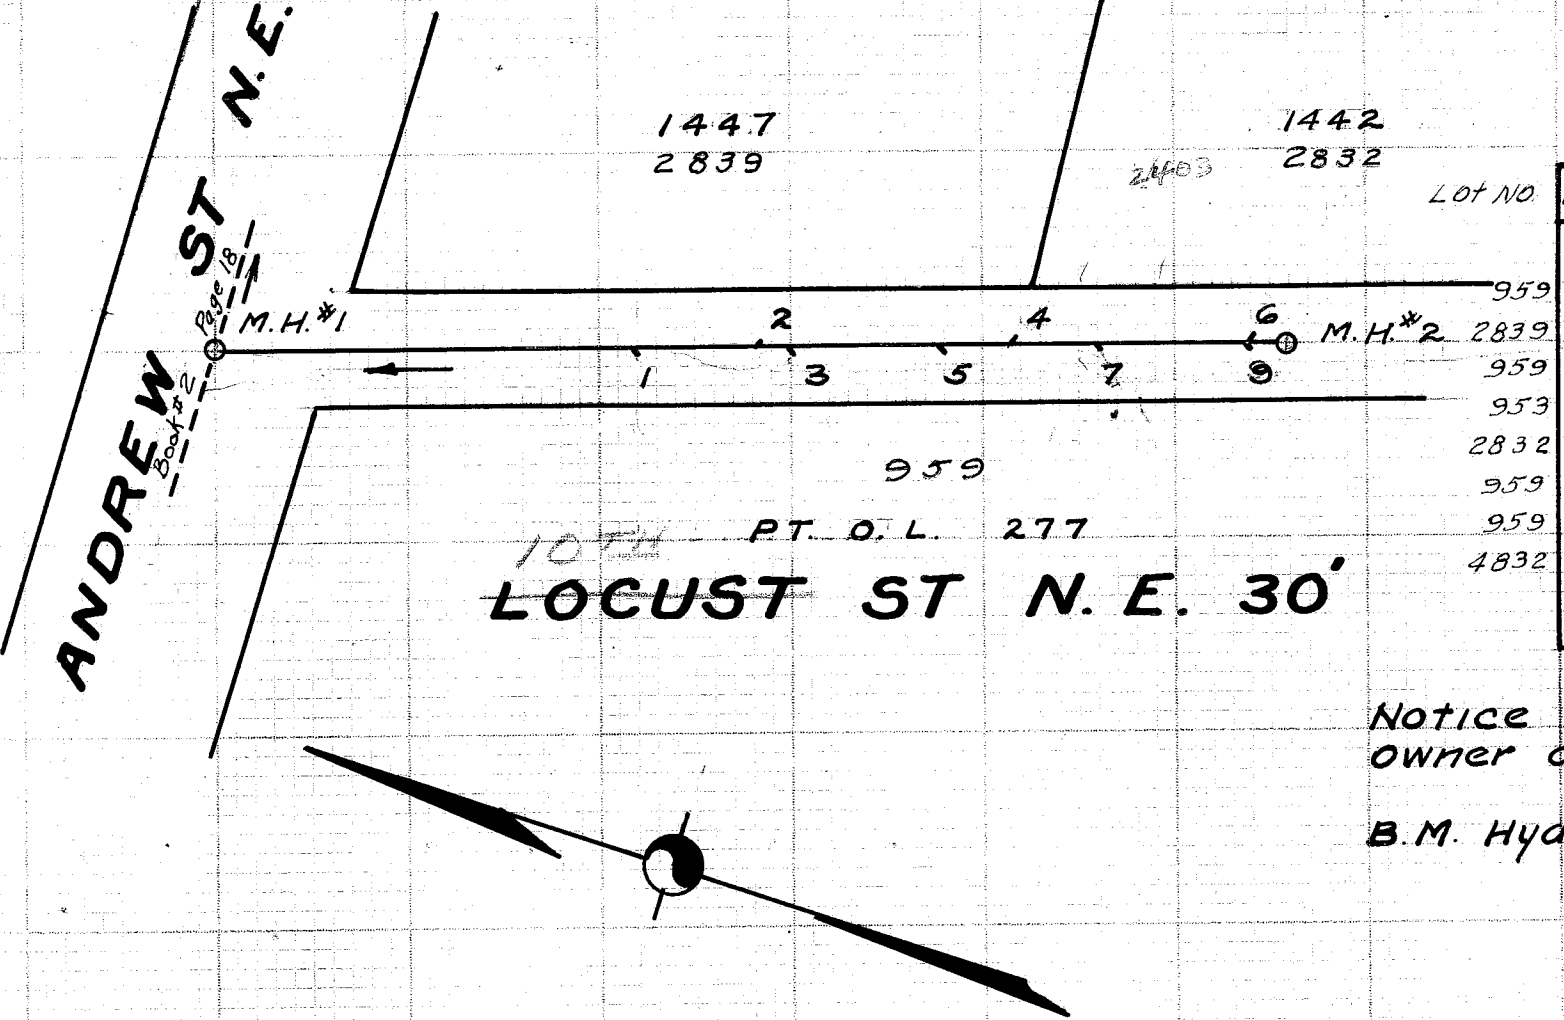


LATERAL RECORD

LAT	LOT NO	SIDE	X	DPH	STATION	REMARKS
M.H. #1				7.2	0+00	ANDREW ST.
1	O.L. 277	W			1+10	BLIND WYE INSP. REC
2	1447	E			1+42	" " " "
3	O.L. 277	W			1+50	" " " "
5	O.L. 277	W			1+91	" " " "
4	1442	E			2+08	" " " "
7	O.L. 277	W			2+31	" " " "
9	O.L. 277	W			2+68	" " " "
6	1442	E			2+70	" " " "
M.H. #2				6.5	2+77	

Notice Issue No Permits For Lots 1447 & PT O.L. 277 Until Owner of Lot No 1442 Gives Consent.

B.M. Hydrant Locust & North St. Elev 172.42

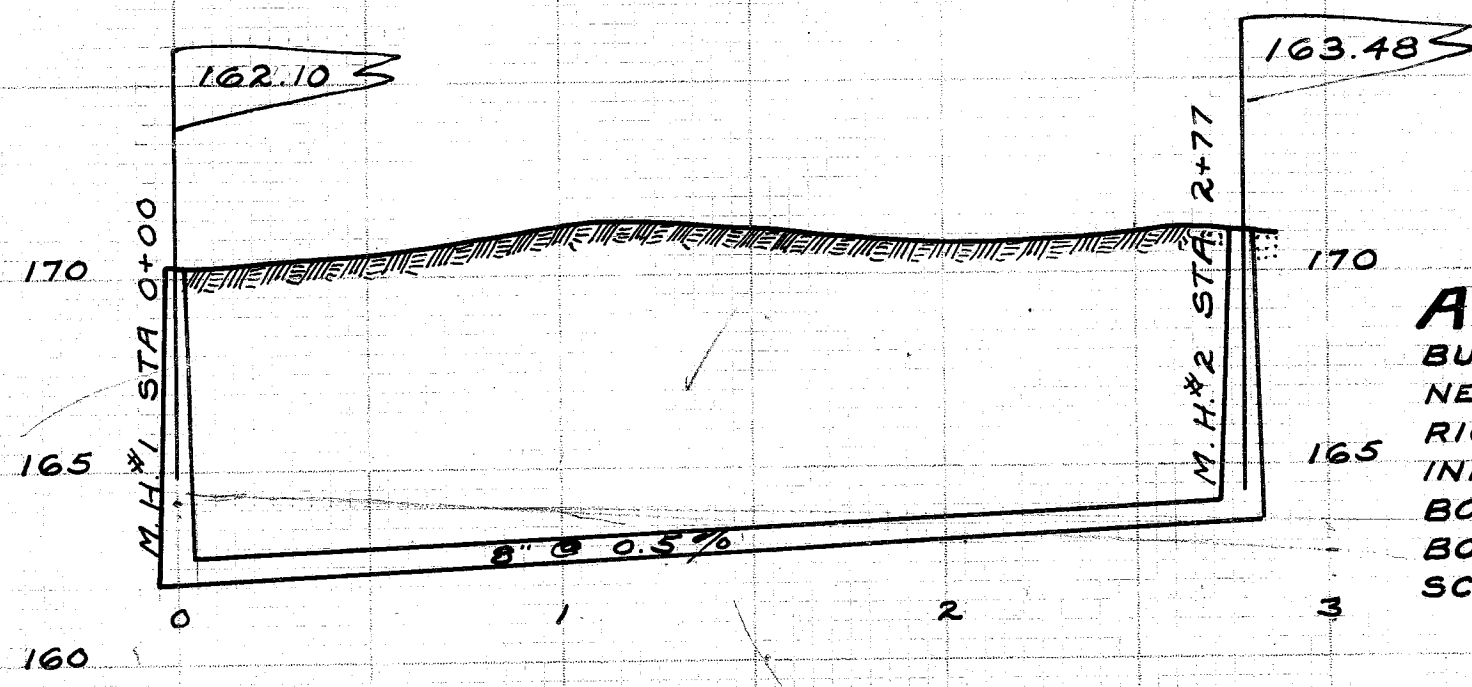

LOCUST STREET N.E.

ANDREW ST. N.E. 277' SOUTH

BUILT 1926 BY JULIUS WITTMAN FOR MRS. MINNIE GEIS OWNER OF LOT NO 1442 UNDER SUPERVISION OF THE CITY. C.E. RICE CITY ENGINEER. H. SCHERTZER CONSTRUCTION ENGINEER. A.T. BOYD INSPECTOR. CONSTRUCTION NOTES FIELD BOOK NO 60 PAGE 78. FINAL MEASUREMENTS FIELD BOOK NO 62 PAGE 25. PLOTTED 2-11-27 BY C.E. RICE. SCALES V 1"=5' H 1"=50' INSPECTORS RECORD NO 81.