


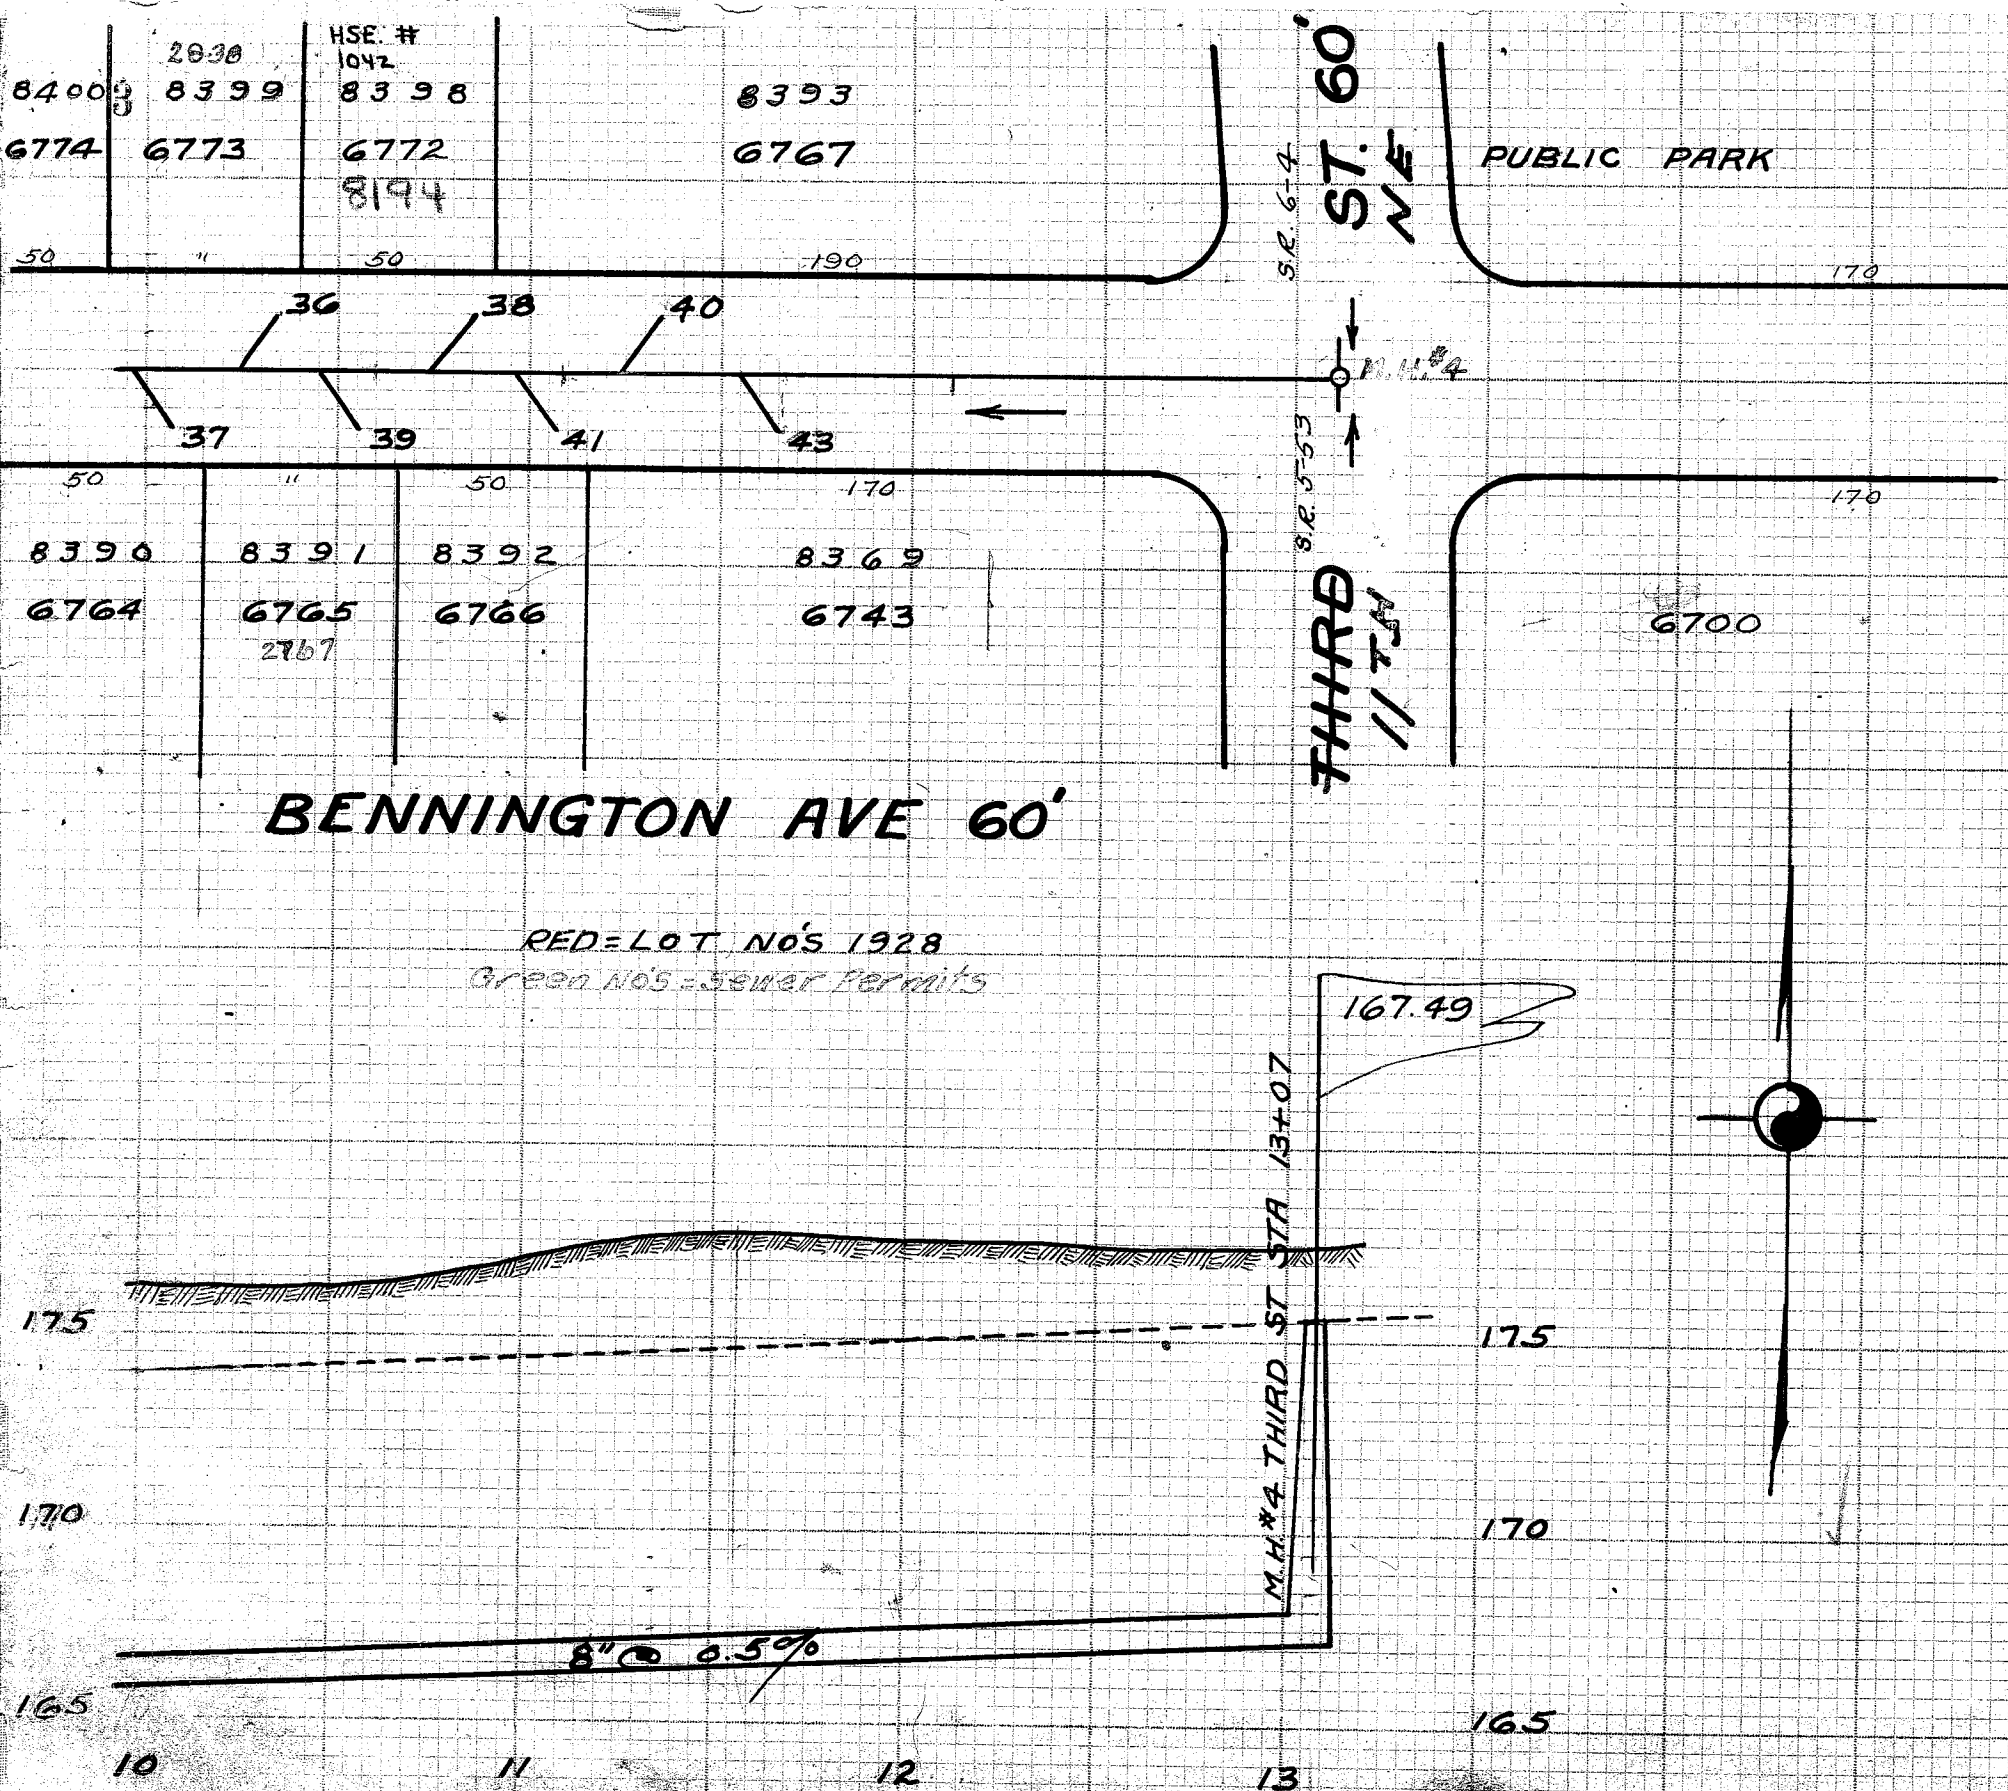

LATERAL RECORD

LOT NO	LAT NO	LOT NO	SIDE	X	STATION	DPH	REMARKS
8530	M.H. 1	6904	S	16	0+00	6.5	DEXTER RD.
8526	2	6900	N	16	0+33	4.5	
8531	3	6905	S	16	0+70	5	
8525	4	6899	N	16	0+79	5	
8532	5	6906	S	16	1+14	4	
8524	6	6899	N	16	1+35	4	
8529	8	6899	N	16	1+61	5	
8533	7	6907	S	16	1+78	5	
8523	10	6897	N	16	1+82	4	
8534	9	6908	S	16	2+16	5	
8522	12	6896	N	16	2+40	4	
8535	11	6909	S	16	2+62	5	
8521	14	6895	N	16	2+90	5	
8536	13	6910	S	16	3+10	5	
8537	15	6911	S	16	3+41	4	
	M.H. 1	6911	S	16	3+90	4	
8538	17	6912	S	16	4+11	6.7	8" LINE NORTH
8518	16	6892	N	16	4+40	4	
8539	19	6913	S	16	4+61	4	
8517	18	6891	N	16	4+90	5	
8514	21	6914	S	16	5+13	4	
8516	20	6890	N	16	5+38	4	
	M.H. 2	6890	N	16	5+65	5	
8384	23	6758	S	16	6+25	7.4	
8405	22	6779	N	16	6+50	4	
8385	25	6759	S	16	6+67	5	
8404	24	6778	N	16	7+06	5	
8386	27	6760	S	16	7+38	5	
8403	26	6777	N	16	7+57	5	
8387	29	6761	S	16	7+85	5	
	M.H. 3	6761	S	16	8+08	5	
8402	28	6776	N	16	8+36	10.1	DROP
8388	31	6762	S	16	8+36	6	
8401	30	6775	N	16	8+58	5	
8389	33	6763	S	16	8+85	5	
8400	32	6774	N	16	9+06	5	
8390	35	6764	S	16	9+34	5	
8399	34	6773	N	16	9+58	5	
8391	37	6765	S	16	9+85	5	
8398	36	6772	N	16	10+06	5	
8392	39	6766	S	16	10+35	5	
8393	38	6767	N	16	10+55	5	
8369	41	6743	S	16	10+83	5	
8393	40	6767	N	16	11+07	5	
8369	43	6743	S	16	11+34	5	
	M.H. 4	6743	S	16	11+64	5	
					13+07	8.4	THIRD ST

BENNINGTON AVENUE CONTINUED
DEXTER ROAD TO THIRD STREET N.E.
BUILT 1926 BY P. E. BICKEL FOR CHARITY ROTCH DEVELOPMENT CO.
UNDER PLANS APPROVED BY & INSPECTION OF THE CITY. C. E. RICE
CITY ENGINEER. S. JONES CONSTRUCTION ENGINEER. J. H. MALONEY
INSPECTOR. CONSTRUCTION NOTES FIELD BOOK NO. PAGES
FINAL MEASUREMENTS FIELD BOOK NO. 52 PAGES 56 & 57. INSPEC-
TORS RECORD NO. 71. PLOTTED 11-19-1926 BY C. E. RICE. SCALES
V 1"=5' H 1"=50'